



608-616 BRECKINRIDGE
502-562-1209
05.11.18

RECEIVED
MAY 25 2018
PLANNING &
DESIGN SERVICES

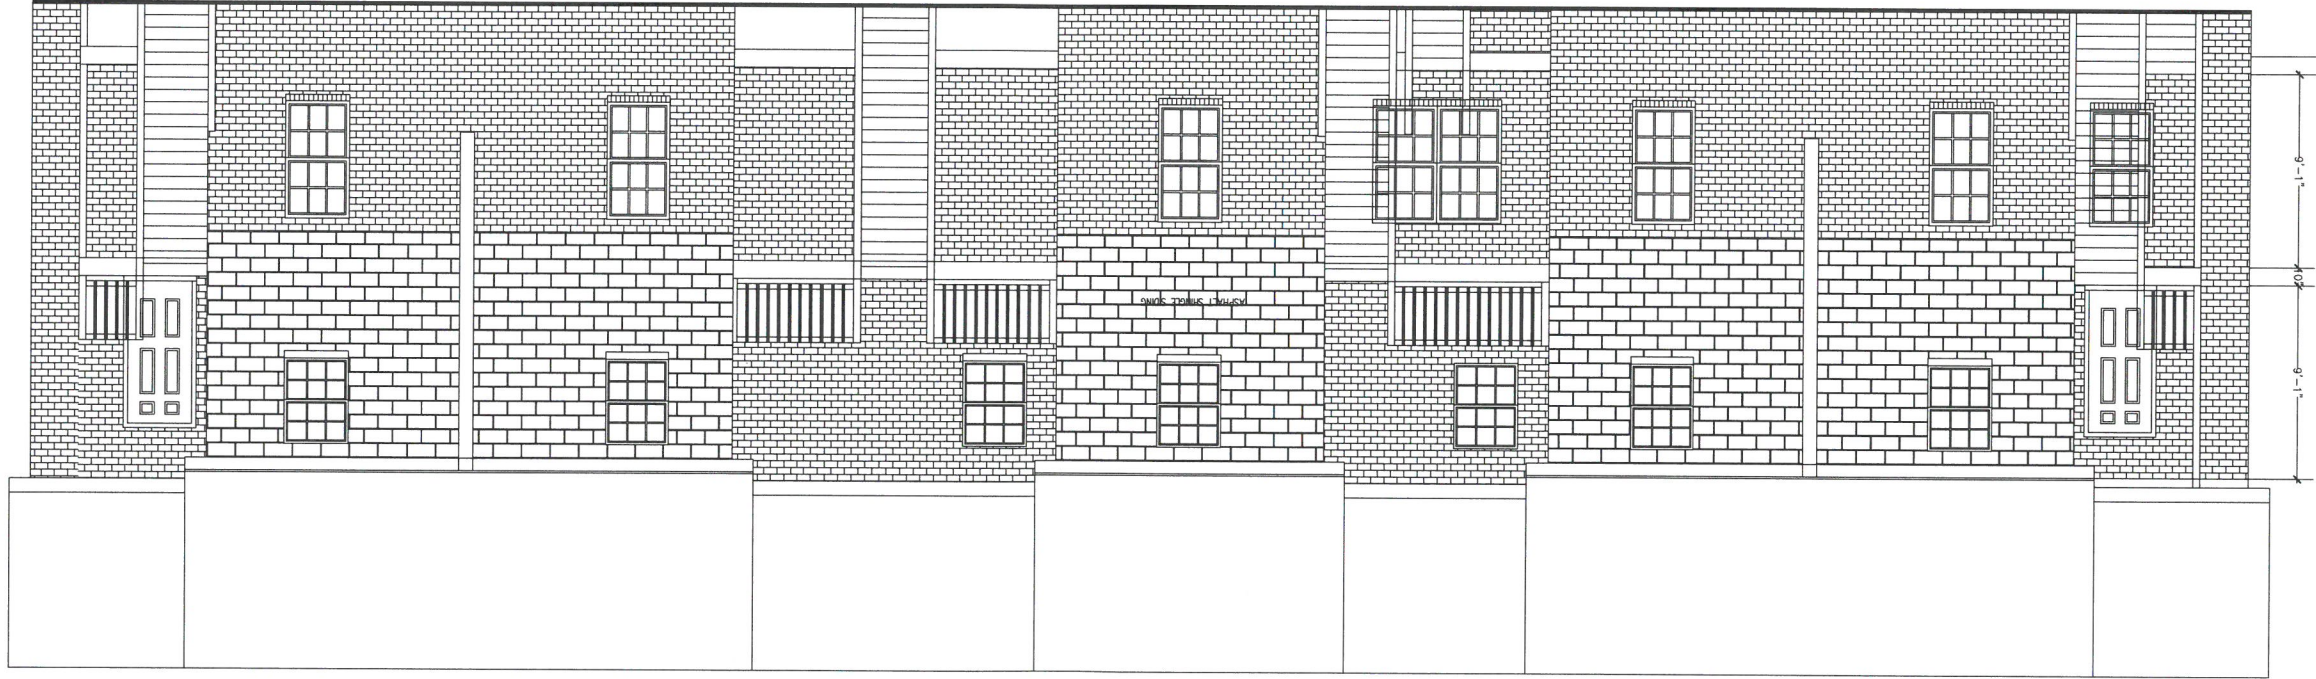



INTELLIGENT DESIGNS
DESIGN/ARCHITECTURAL SERVICES
P.O. BOX 602
CHARLESTON, WV 25301
CELL: 802-439-8007

NOTES:
1. ALL DIMENSIONS ARE TO FACE UNLESS NOTED OTHERWISE.
2. FINISHES AND MATERIALS TO BE DETERMINED BY THE CLIENT.
3. THIS DRAWING IS FOR INFORMATION ONLY AND DOES NOT CONSTITUTE A CONTRACT.
4. ANY CHANGES TO THIS DRAWING MUST BE APPROVED BY THE ARCHITECT.
5. THE CLIENT IS RESPONSIBLE FOR OBTAINING ALL NECESSARY PERMITS AND APPROVALS.
6. THE ARCHITECT IS NOT RESPONSIBLE FOR THE ACCURACY OF ANY INFORMATION PROVIDED BY THE CLIENT.

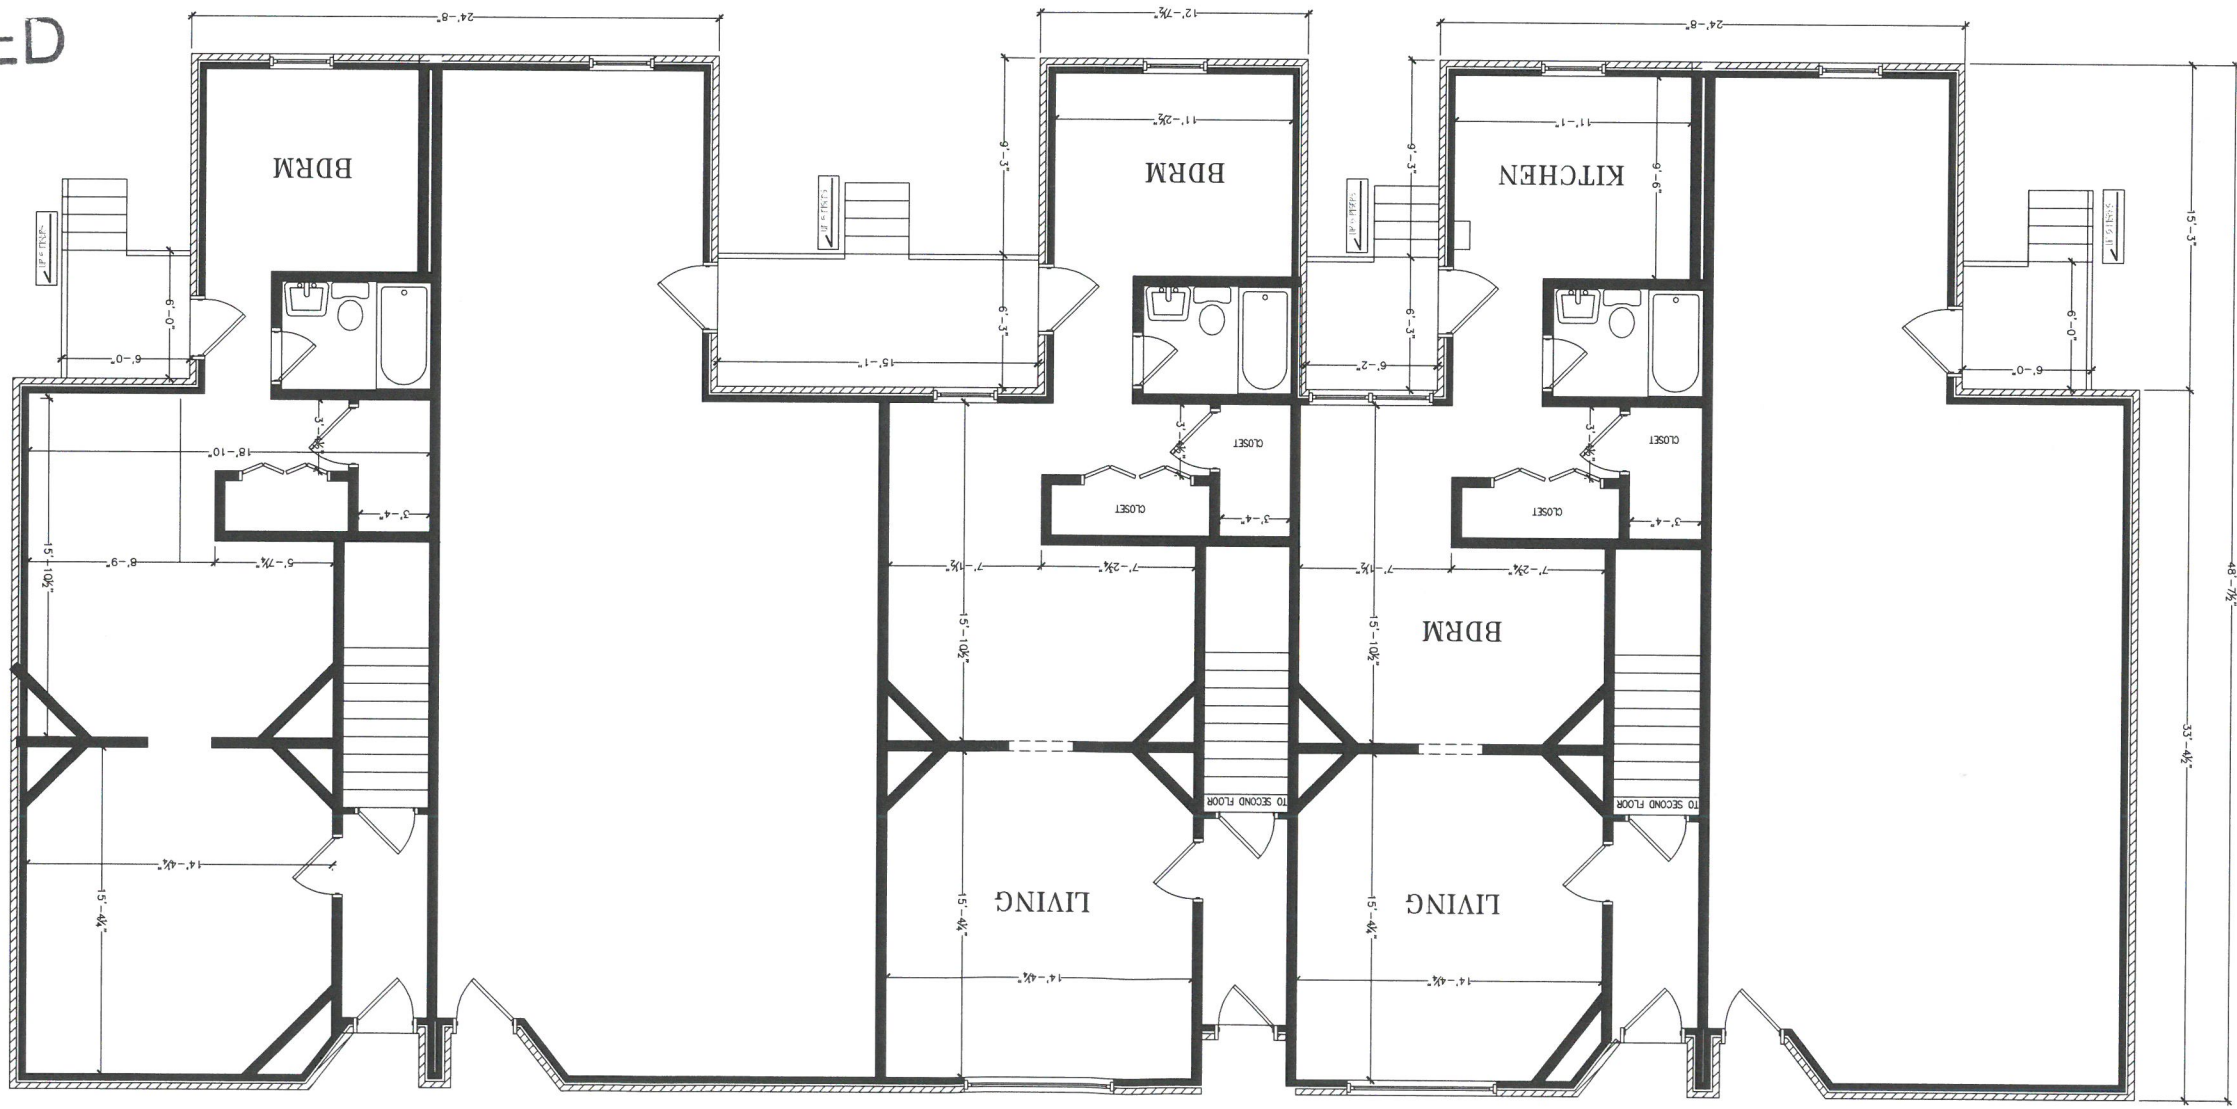

FIRST FLOOR REMODEL AND DECK REPLACEMENT

SCALE: 1/4" = 1'-0"

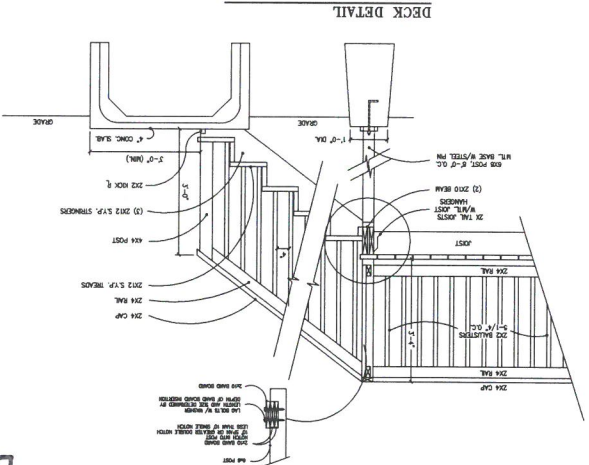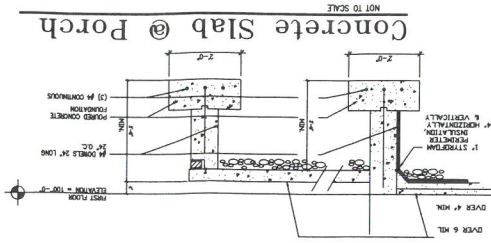

RECEIVED
MAY 25 2018
PLANNING &
DESIGN SERVICES

RECEIVED
MAY 20 2018
PLANNING &
DESIGN SERVICES

1/4"=1'-0"	07.11.18
502-562-1209	
SELECT HOMES	PRESENTS
3	
608-616 BRECKINRIDGE	