



1 LOOKING INTO SITE FROM PARK ROAD



2 VIEW TO EAST FROM POWER LINES




3 VIEW TO PARK FROM PROPOSED ENTRANCE



4 VIEW INTO SITE FROM PROPOSED ENTRANCE



5 LOOKING NORTHWEST ACROSS SITE

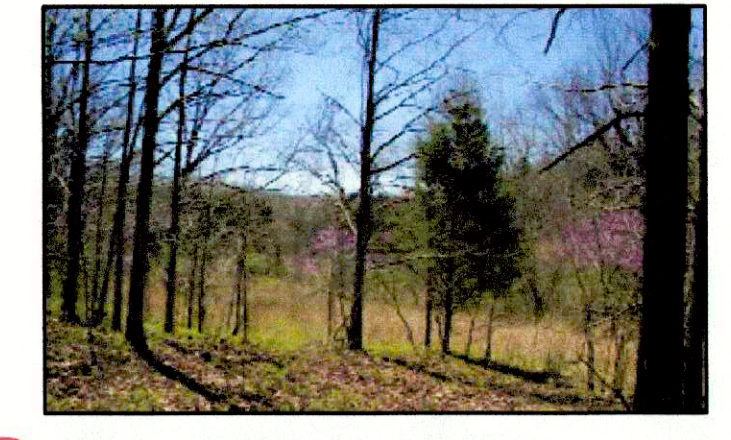

6 LOOKING SOUTHWEST INTO VALLEY



7 VIEW FROM TOP OF RIDGE



8 SINKHOLE




9 VIEW ACROSS KARST AREA OF SITE





10 VIEW FROM TOP OF RIDGE LOOKING SOUTH



11 LOOKING DOWN RIDGE LINE ACROSS VALLEY

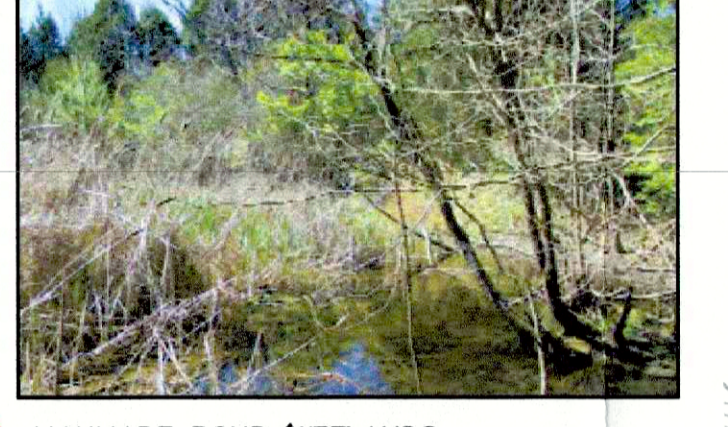

12 MANMADE POND/WETLANDS

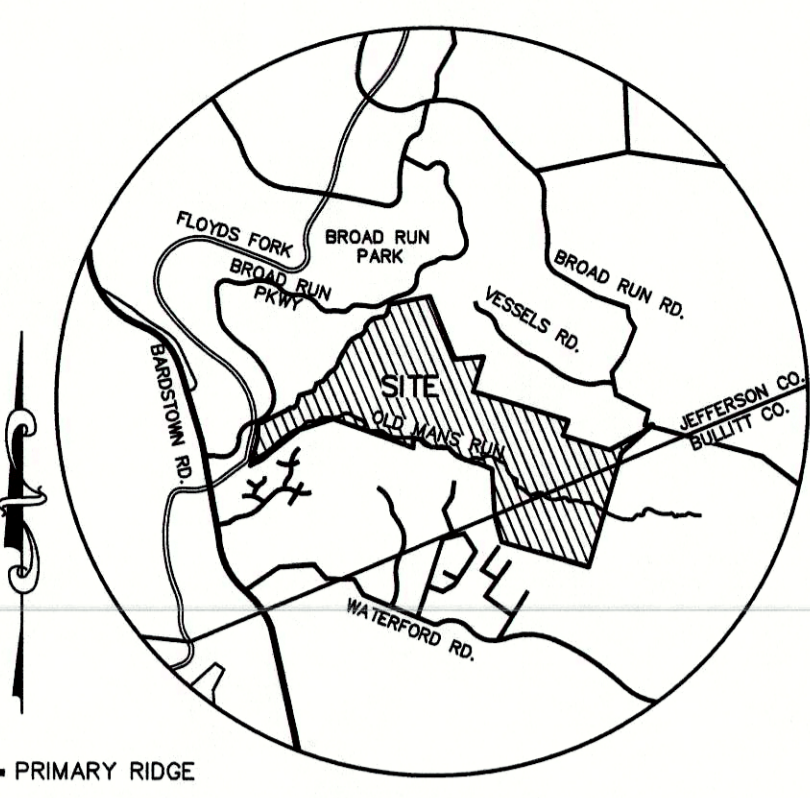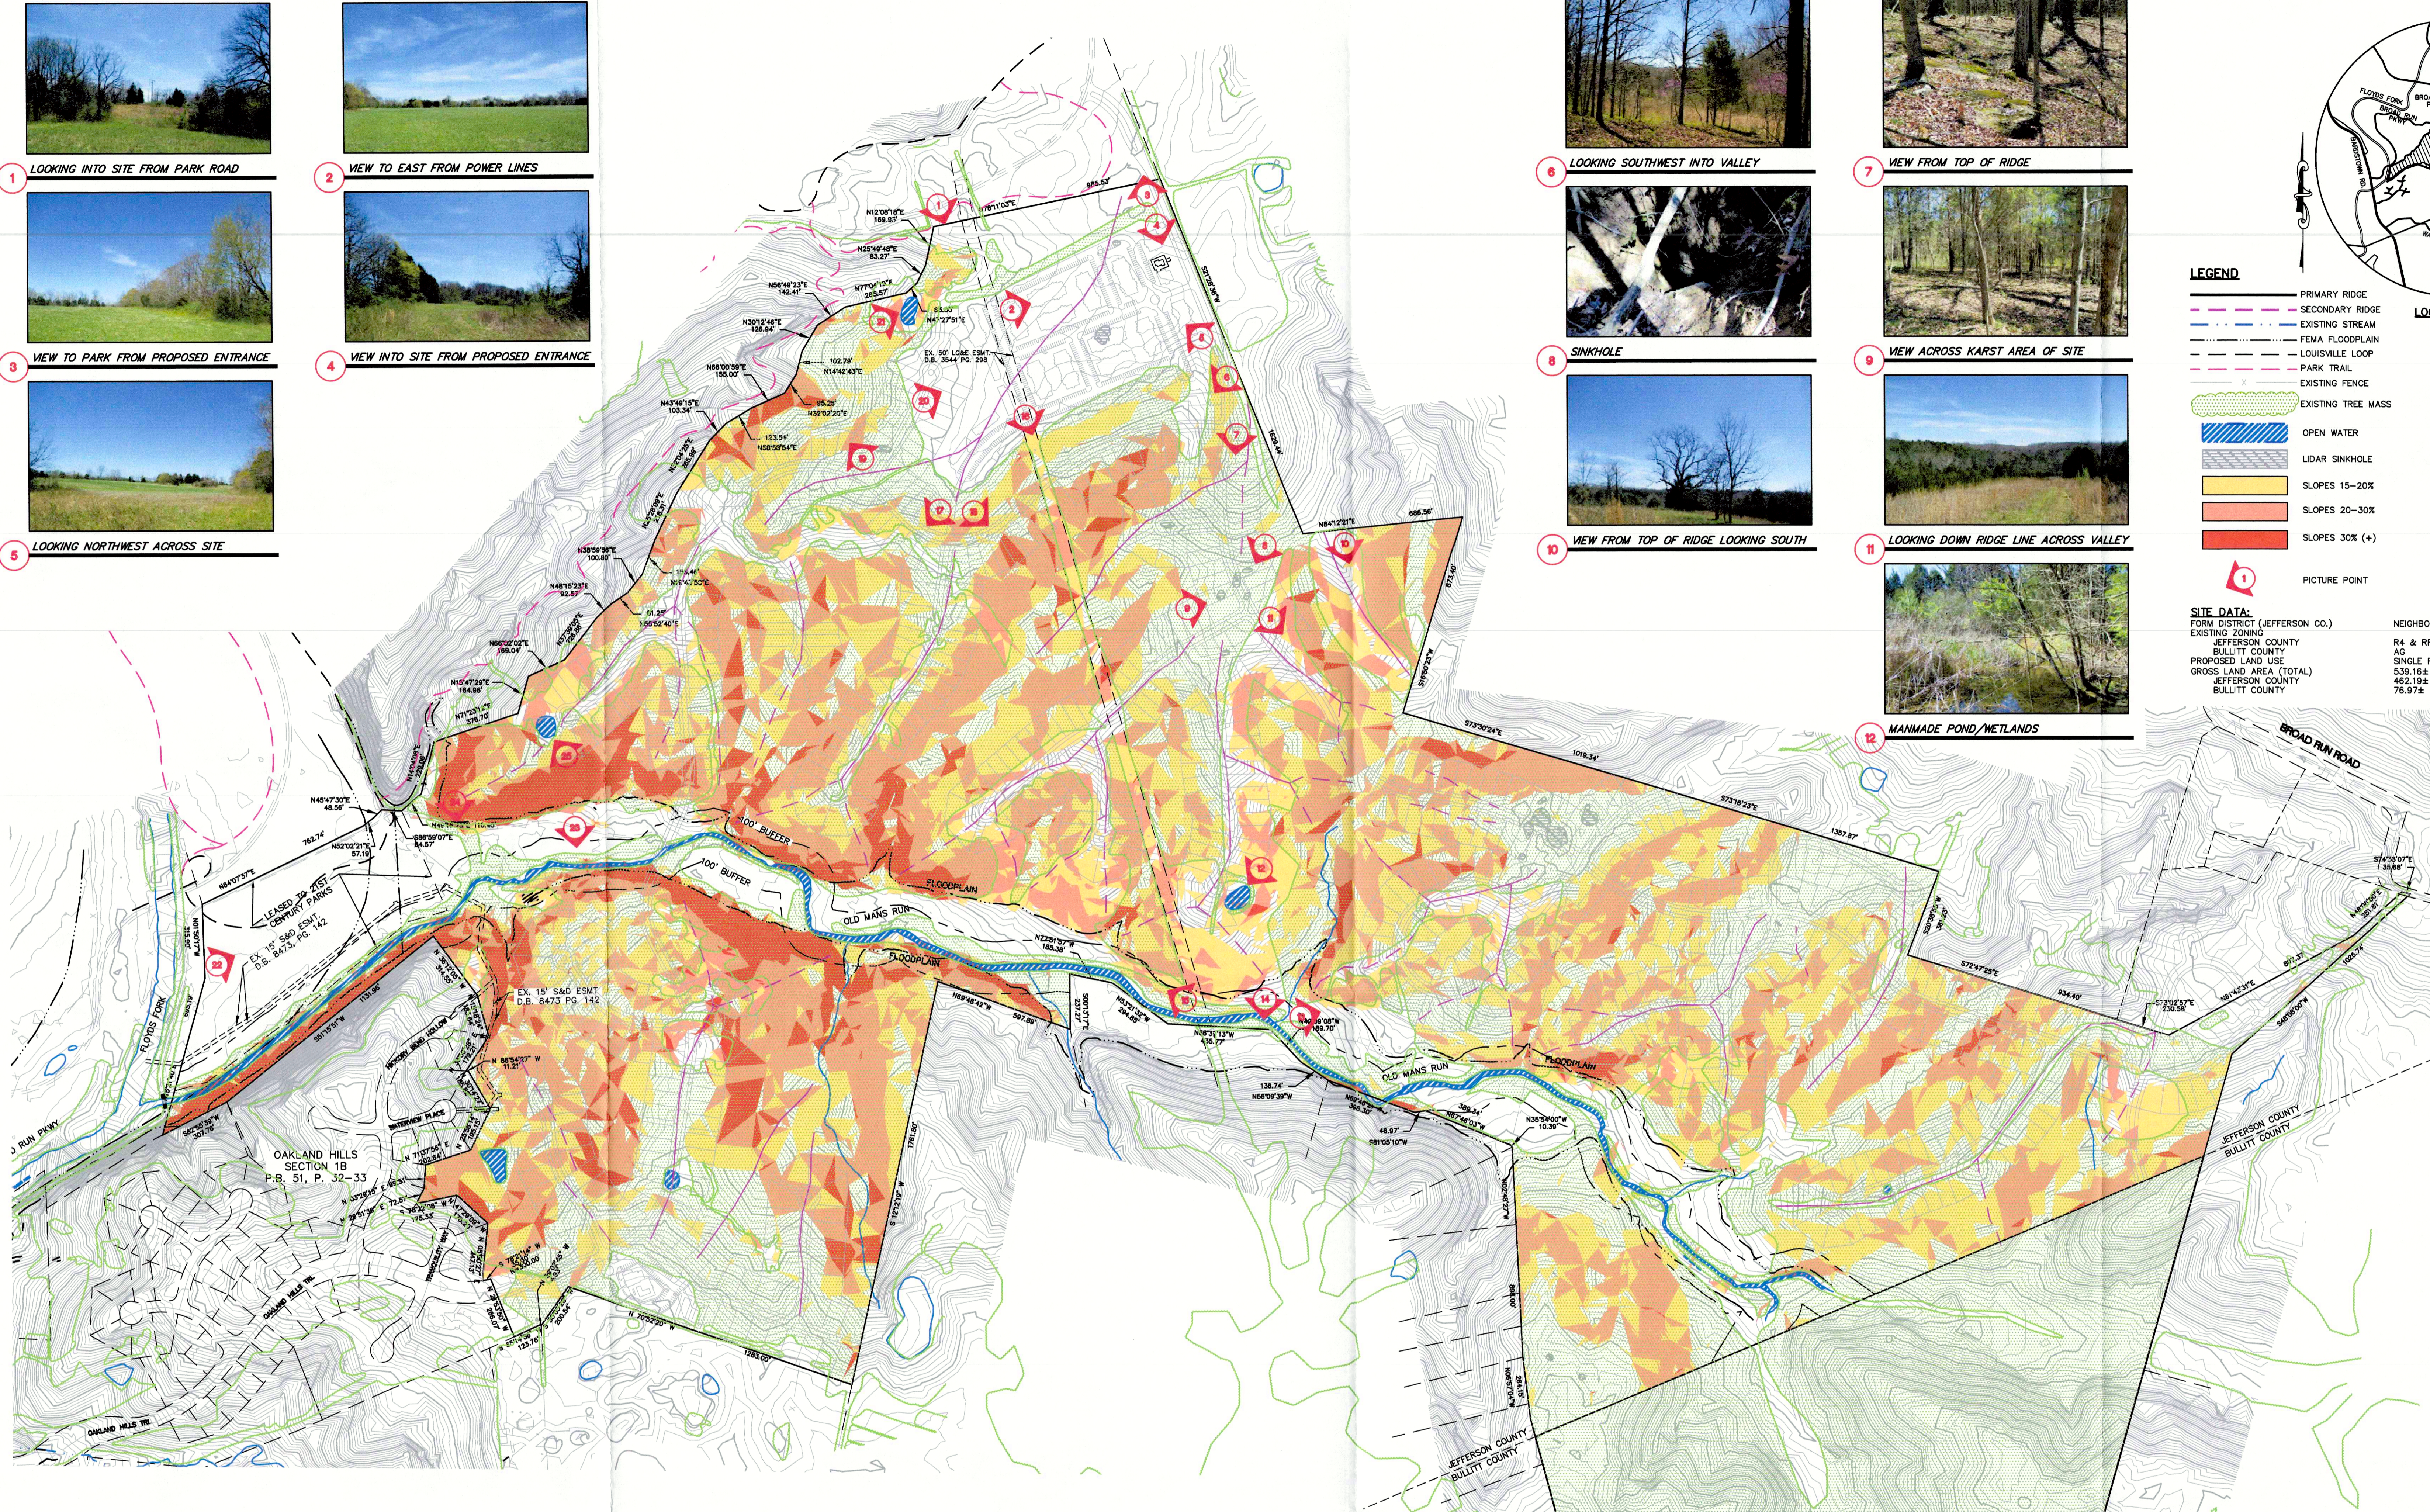


LEGEND

- PRIMARY RIDGE
- SECONDARY RIDGE
- EXISTING STREAM
- FEMA FLOODPLAIN
- LOUISVILLE LOOP
- PARK TRAIL
- EXISTING FENCE
- EXISTING TREE MASS
- OPEN WATER
- LIDAR SINKHOLE
- SLOPES 15-20%
- SLOPES 20-30%
- SLOPES 30% (+)
- PICTURE POINT

SITE DATA:


FORM DISTRICT (JEFFERSON CO.)	NEIGHBORHOOD
EXISTING ZONING	R4 & RR
JEFFERSON COUNTY	AC
BULLITT COUNTY	SINGLE FAMILY & MULTI-FAMILY RESIDENTIAL
PROPOSED LAND USE	539.16± AC.
GROSS LAND AREA (TOTAL)	482.19± AC.
JEFFERSON COUNTY	76.97± AC.
BULLITT COUNTY	

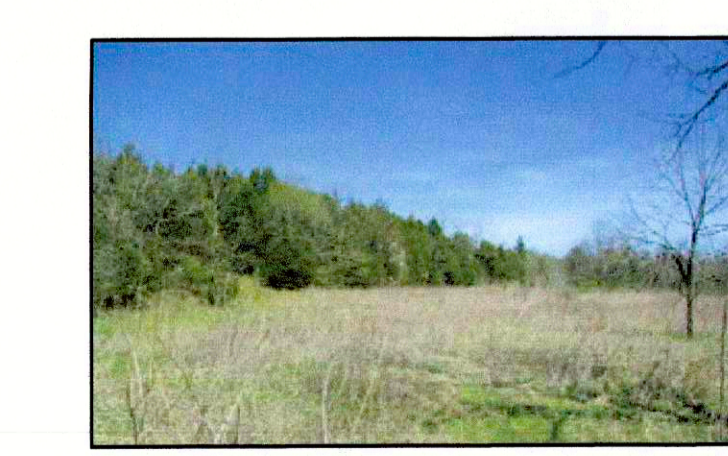

13 VIEW FROM STREAM ACROSS FLOODPLAIN




14 DRY STONE WALL/PROPERTY LINE

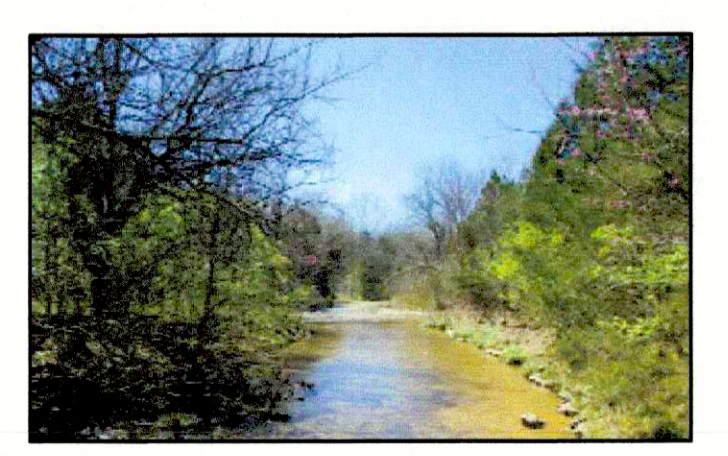

15 LOOKING DOWN OLD MANS RUN



16 EDGE OF OPEN FIELD LOOKING DOWN ESMT

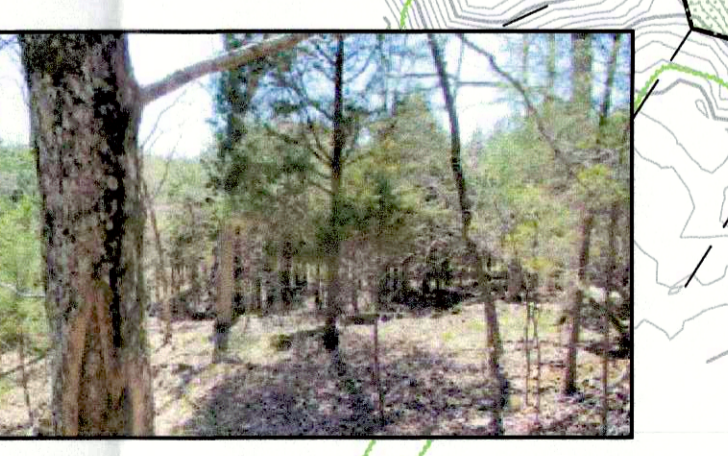

17 LOOKING SOUTHWEST FROM ROCKY RIDGE



18 LOOKING SOUTHEAST FROM ROCKY RIDGE



19 VIEW TO THE NORTH DOWN DRAINAGE WAY



20 LOOKING ACROSS ENTIRE OPEN FIELD



21 LOOKING EAST AT FARM POND



22 VIEW INTO SITE FROM PARKLANDS



23 LOOKING AT TREE LINE ACROSS FLOODPLAIN




24 VIEW TO SOUTH AT DRAINAGE WAY



25 LOOKING NORTHWEST AT POND

RECEIVED
MAR 08 2018
PLANNING & DESIGN SERVICES

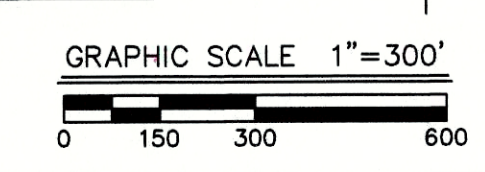

Mindel, Scott & Associates, Inc.
Planning • Engineering • Surveying • Landscape Architecture
Civil • Electrical • Mechanical • Environmental
1415 Commerce Center Blvd., Suite 200
Louisville, KY 40225
Phone: (502) 485-1588 Fax: (502) 485-1589 E-Mail: info@msa-inc.com

OWNER/DEVELOPER
21ST CENTURY PARKS ENDWOMENT
471 W. MAIN STREET SUITE 202
LOUISVILLE, KY. 40202

RESOURCE AND ANALYSIS EXHIBIT
OAKLAND HILLS
SUBDIVISION
11333 BARDSTOWN CREEK ROAD
TAX BLOCK 62, LOT 102
DEED BOOK 9695, PAGE 850

Vertical Scale: 1"=N/A'
Horizontal Scale: 1"=300'
Date: 4/11/17
Job Number: 3434
Sheet
1

17 Zone 1081