


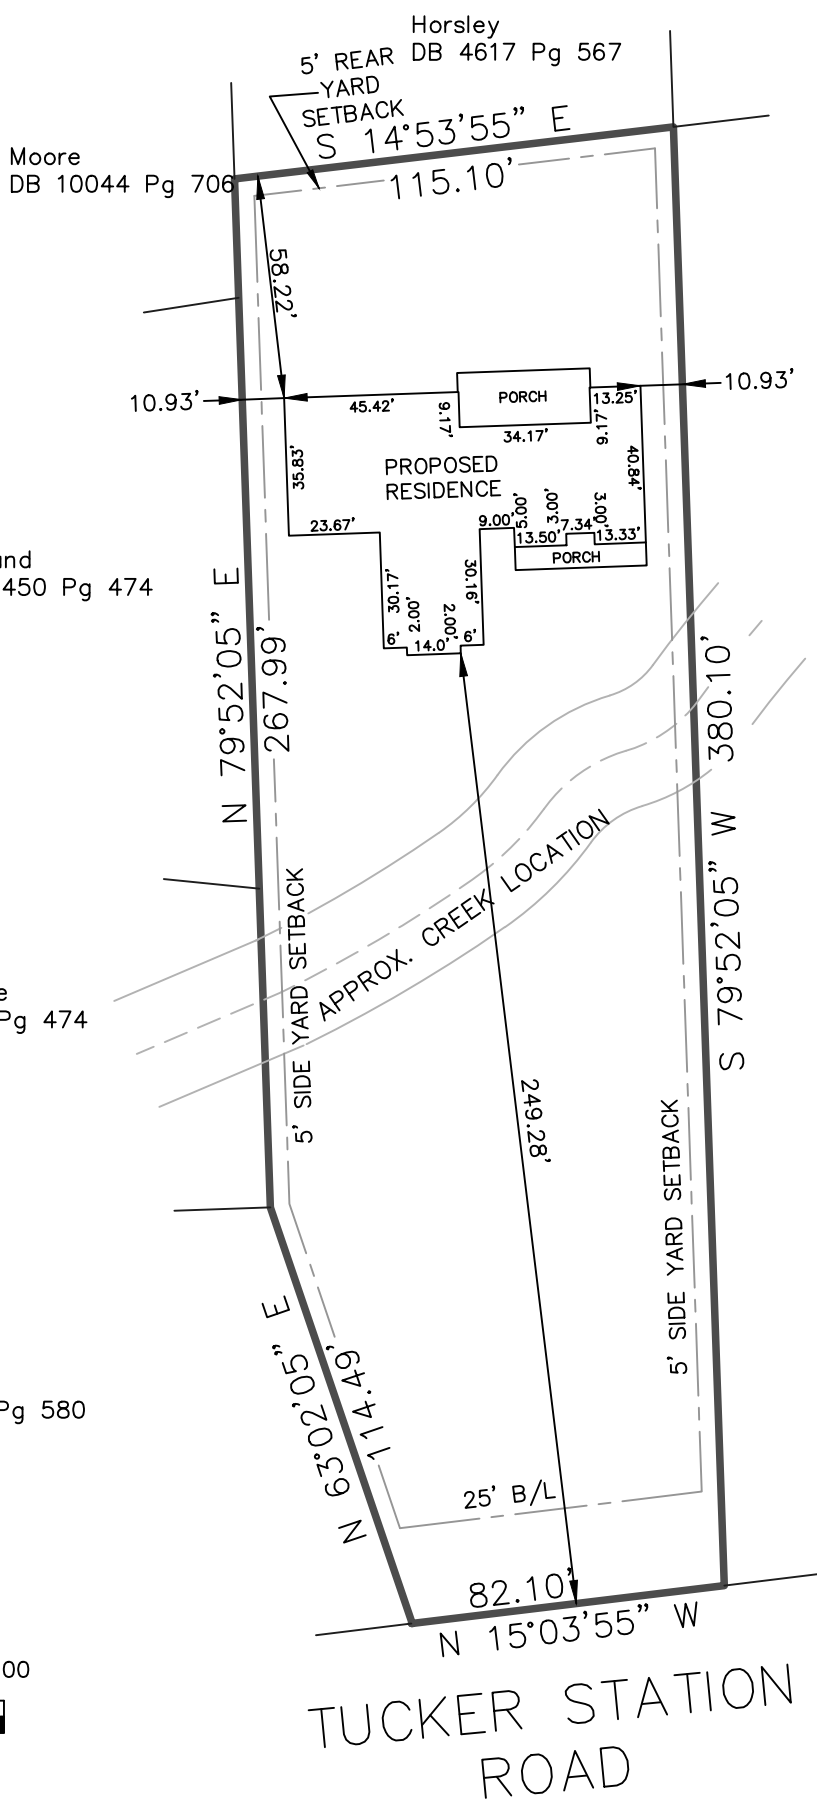

GRAPHIC SCALE 1=50

SAS360, INC.
SEELY & ASSOC. SURVEYORS
P.O. BOX 730
MT. WASHINGTON, KY. 40047
(502) 643-1785

- PROPOSAL -

FOR: ALEX MARSH

LOCATION: 221 TUCKER STATION ROAD
LOUISVILLE KY 40243

RECORD BLK 31 LOT 119
SOURCES: D.B. 10538, PG. 449

COUNTY: JEFFERSON

SCALE: 1=50 DATE: MAR. 23 2023
MAY 22 2023 (REV)

Builder Signature required