



THIS SITE IS LOCATED WITHIN THE CITY OF HURSTBOURNE AND IS SUBJECT TO THE MAY 2011 LAND DEVELOPMENT CODE.

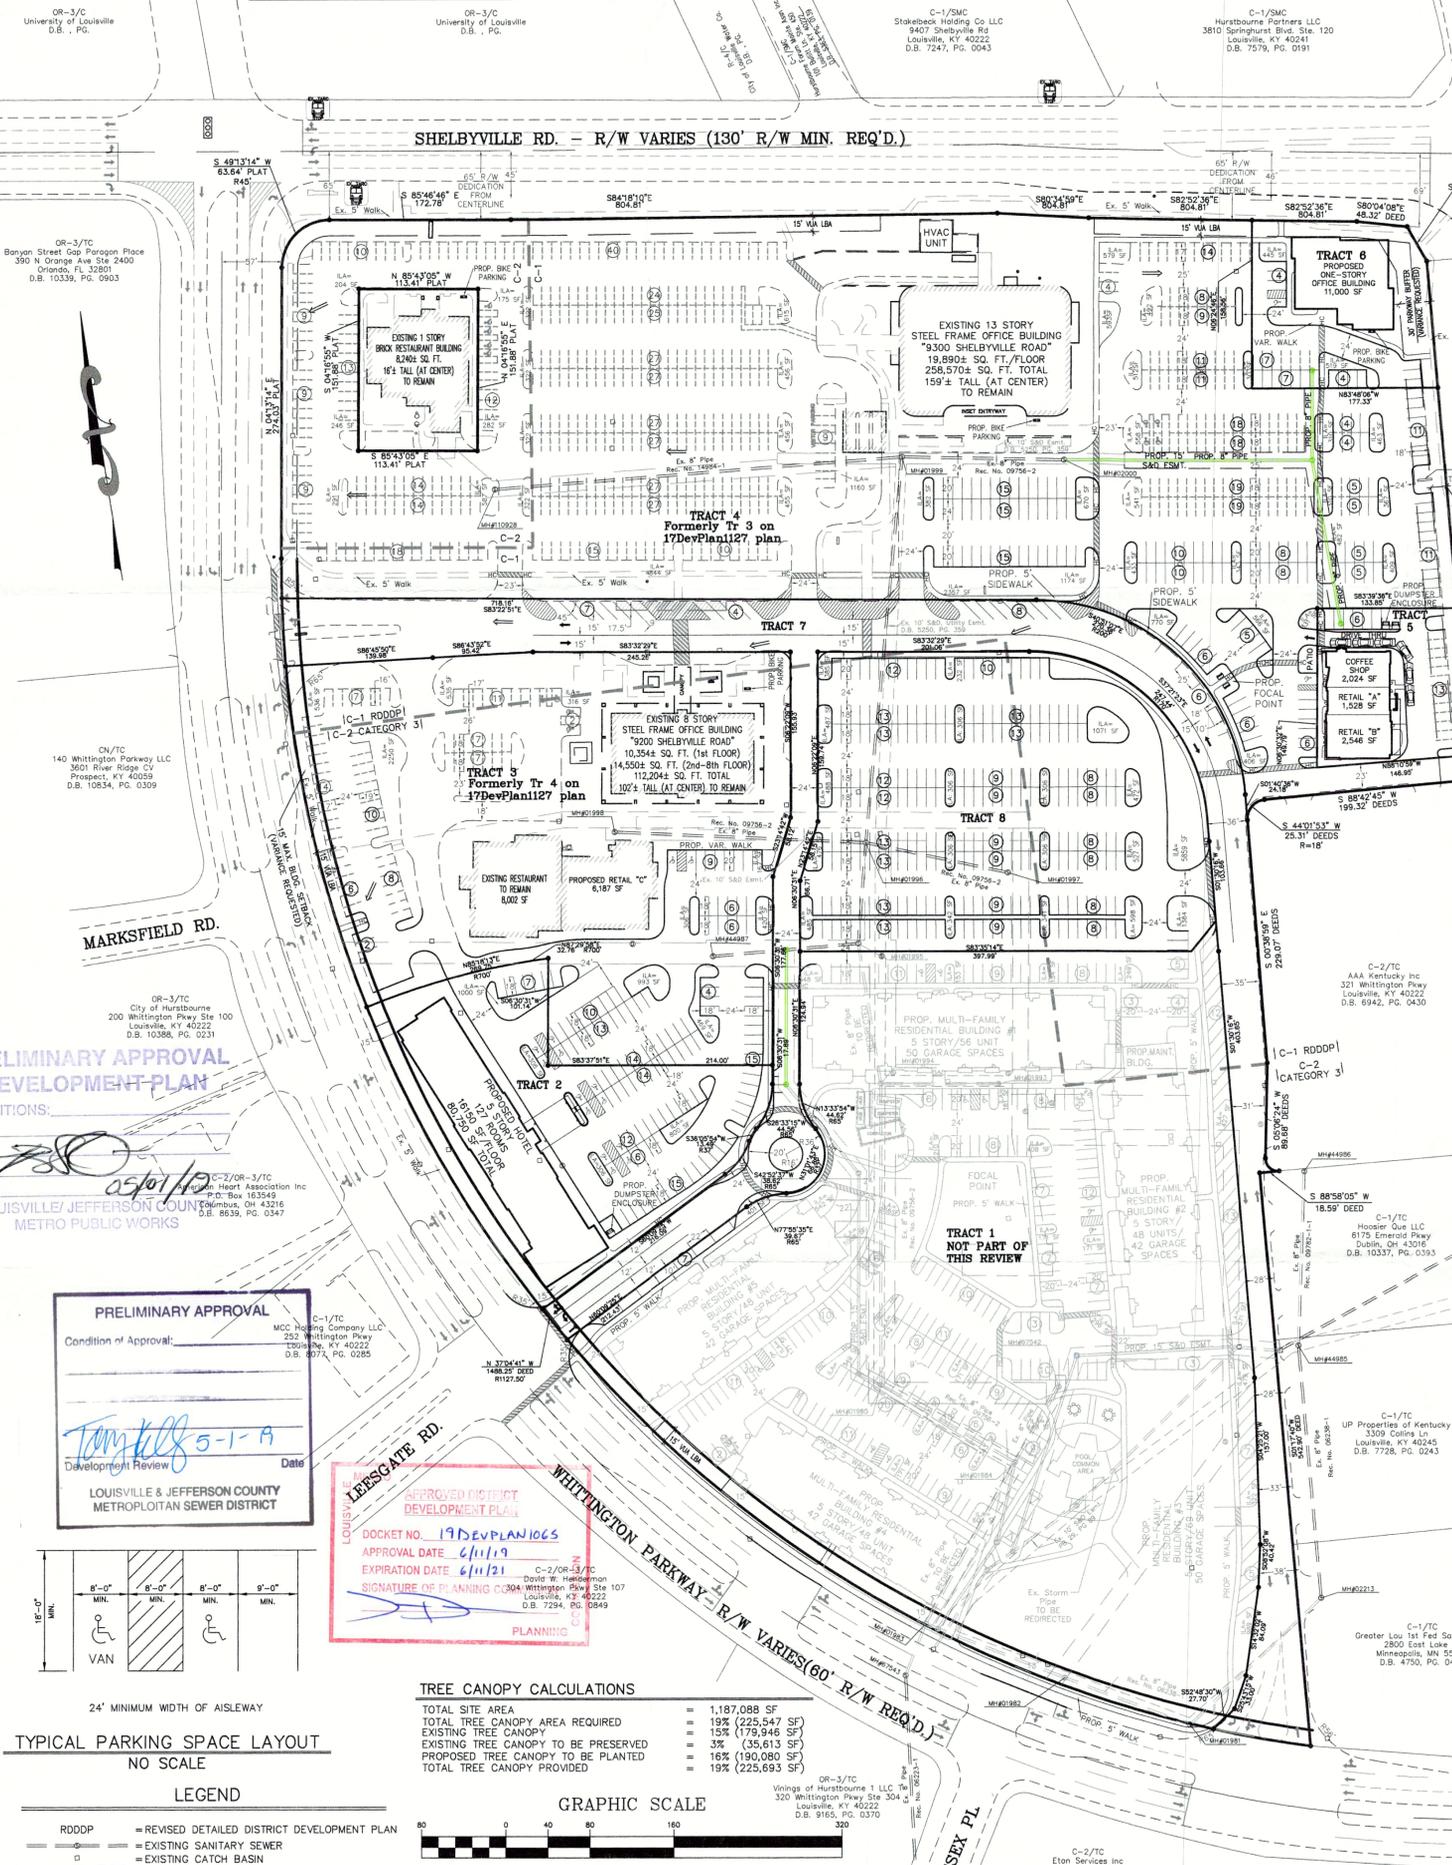

Property owner information and contact details for various lots and tracts, including names like 'Stakebeck Holding Co. LLC', 'Hurstbourne Partners LLC', and 'Speedway SuperAmerica LLC'.

Technical specifications and notes including 'VARIANCES GRANTED', 'VARIANCES REQUESTED FROM THE LAND DEVELOPMENT CODE', 'PROJECT DATA', and 'GENERAL NOTES'.

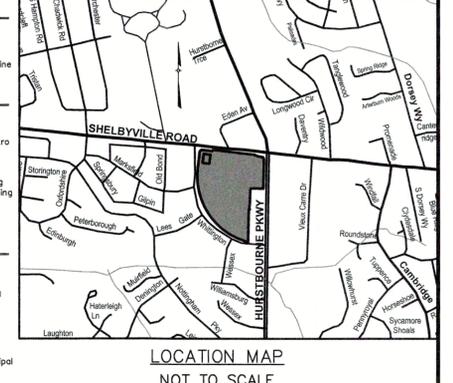

TRACT 5 DATA (PROPOSED COFFEE SHOP/RETAIL) and TRACT 6 DATA (PROPOSED OFFICE) tables with columns for area, zoning, and building height.

TRACT 7 DATA (ENTRY TRACT) and TRACT 8 DATA (PARKING) tables with columns for area, zoning, and parking spaces.

SHARED PARKING CALCULATIONS table with columns for parking required, provided, and total parking.

BIKE PARKING REQUIRED/PROVIDED table with columns for bike parking required and provided.

REVISIONS table with columns for NO., DATE, DESCRIPTION, and BY.

PROJECT DATA table with fields for FILE NAME, DATE, SCALE, and CHECKED BY.

LAND DESIGN & DEVELOPMENT, INC. logo and contact information.

REVISIONS table and JOB NO. 16233 SHEET 1 OF 1 information.

PRELIMINARY APPROVAL DEVELOPMENT PLAN CONDITIONS stamp with signature and date.

DOCKET NO. 19DEVPLAN1065 stamp with approval and expiration dates.

TYPICAL PARKING SPACE LAYOUT NO SCALE and LEGEND diagrams.

TREE CANOPY CALCULATIONS table and GRAPHIC SCALE.

