



FOUNDATION PLAN
1/4"=1'-0"

□ -INDICATES EXISTING

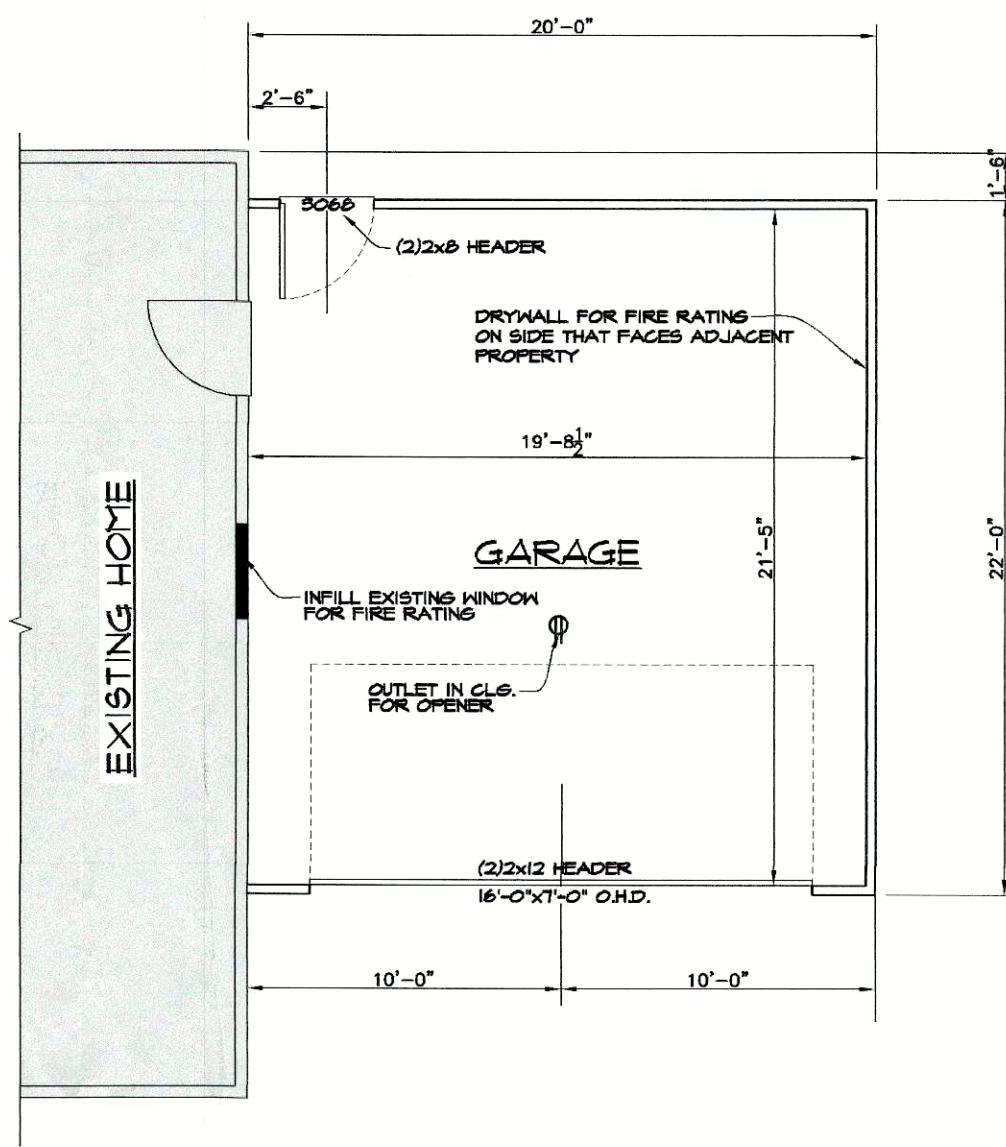


GARAGE FLOOR PLAN
1/4"=1'-0"

□ -INDICATES EXISTING

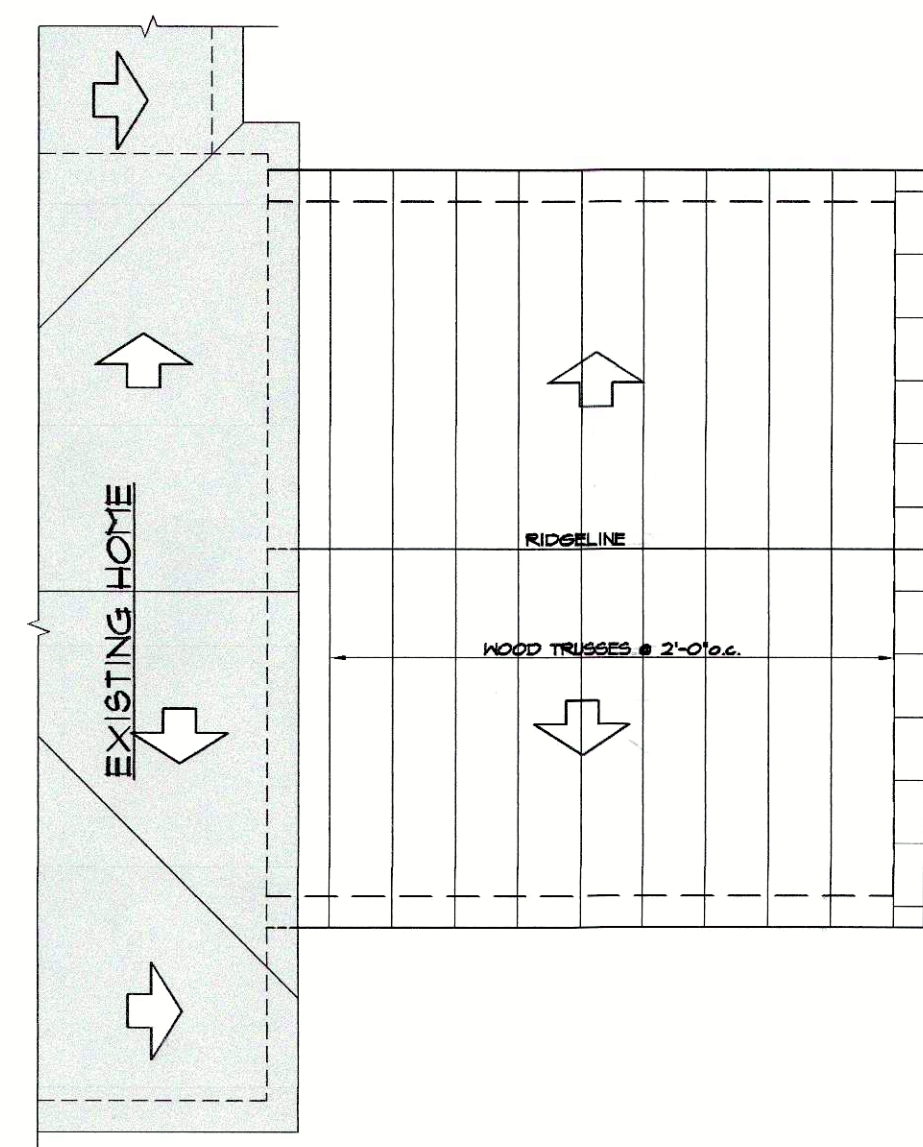


ROOF PLAN
1/4"=1'-0"

□ -INDICATES EXISTING

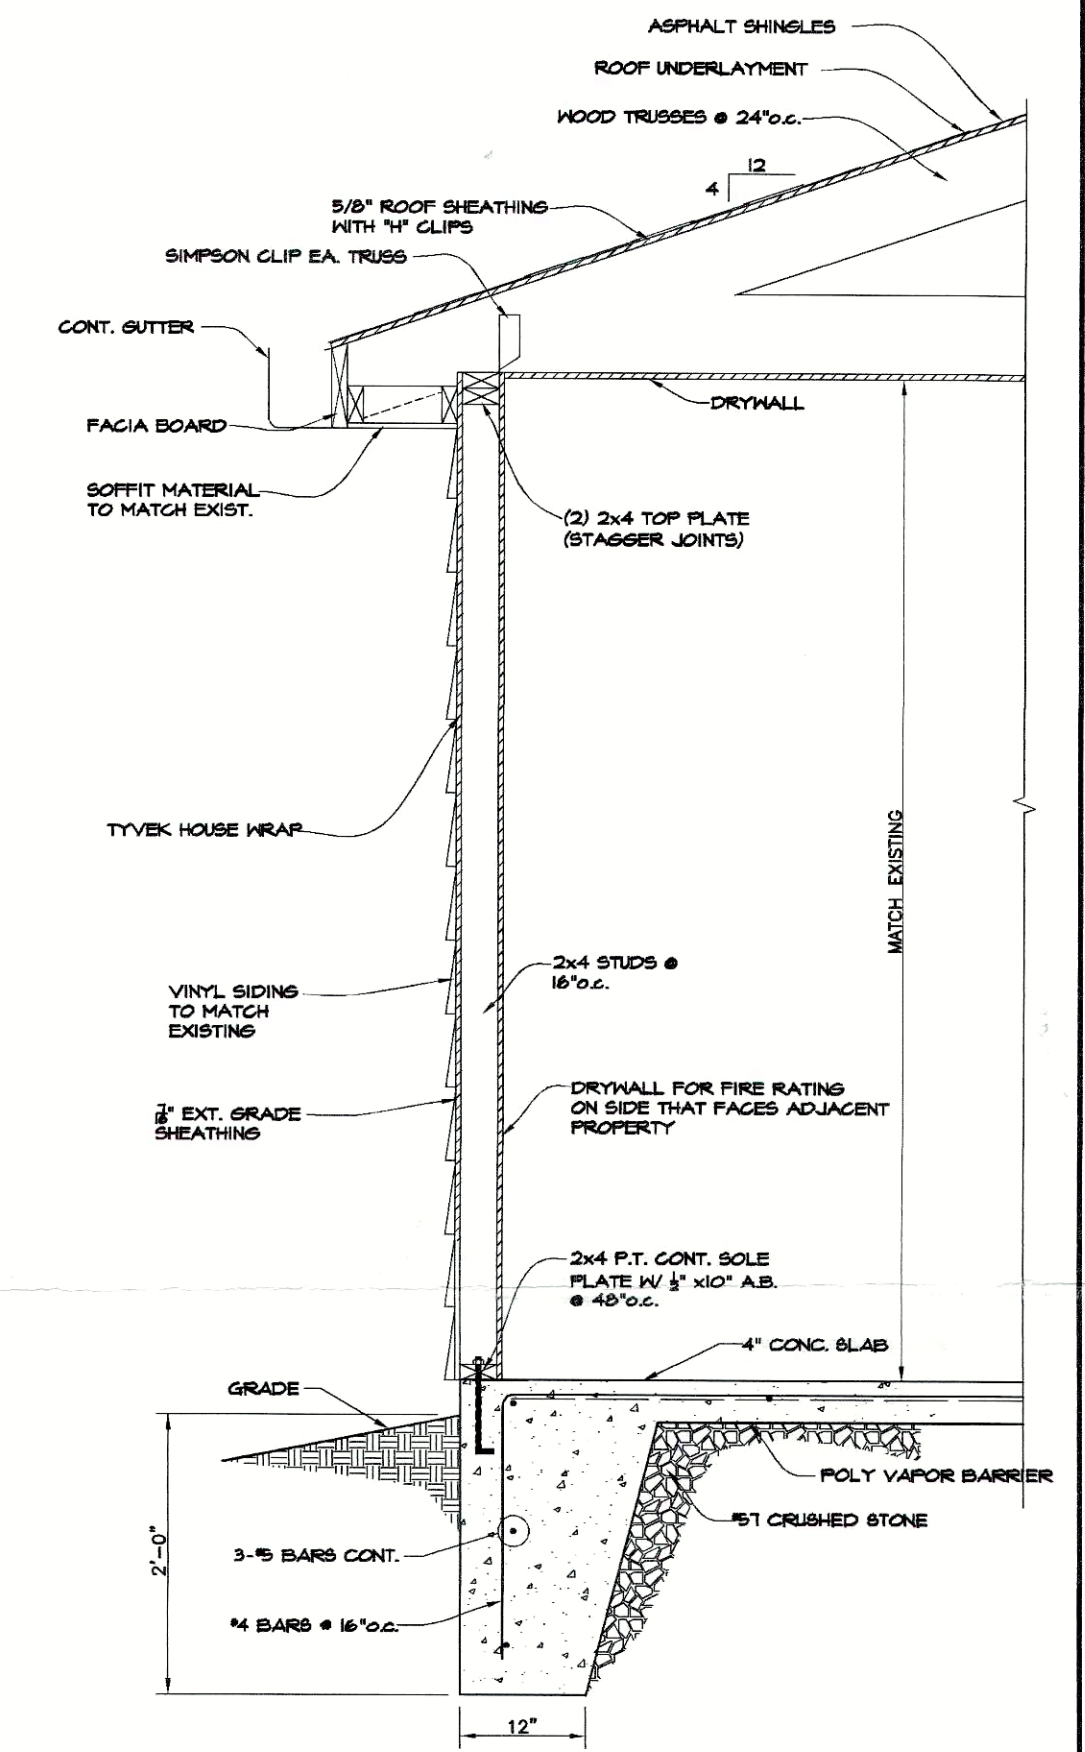


TYPICAL FOUNDATION SECTION W/VINYL

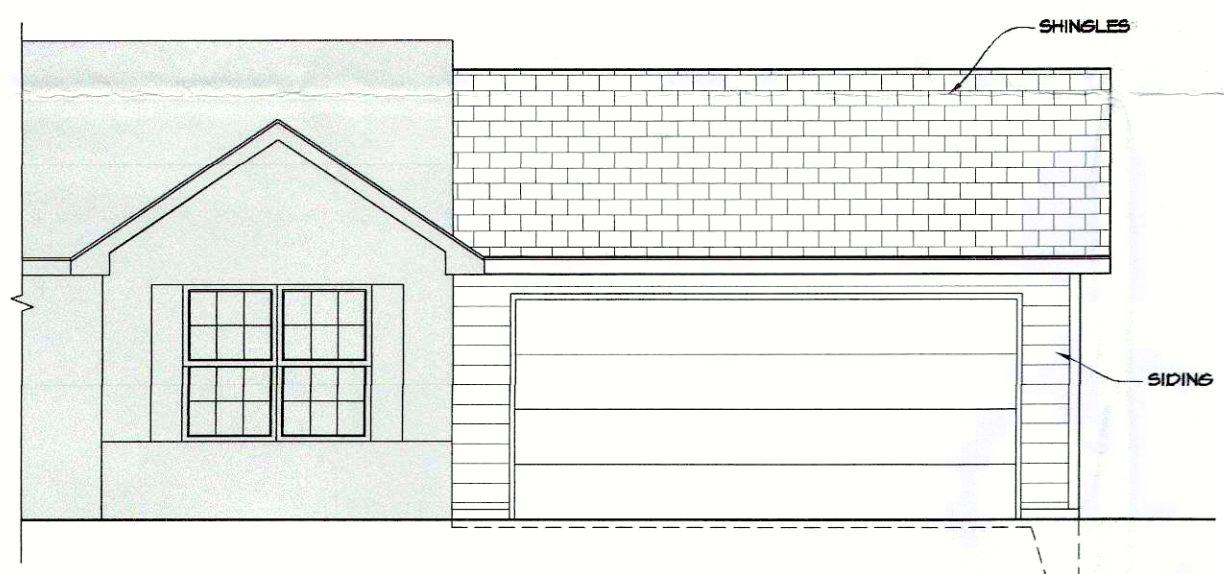


FRONT ELEVATION
1/4"=1'-0"

□ -INDICATES EXISTING

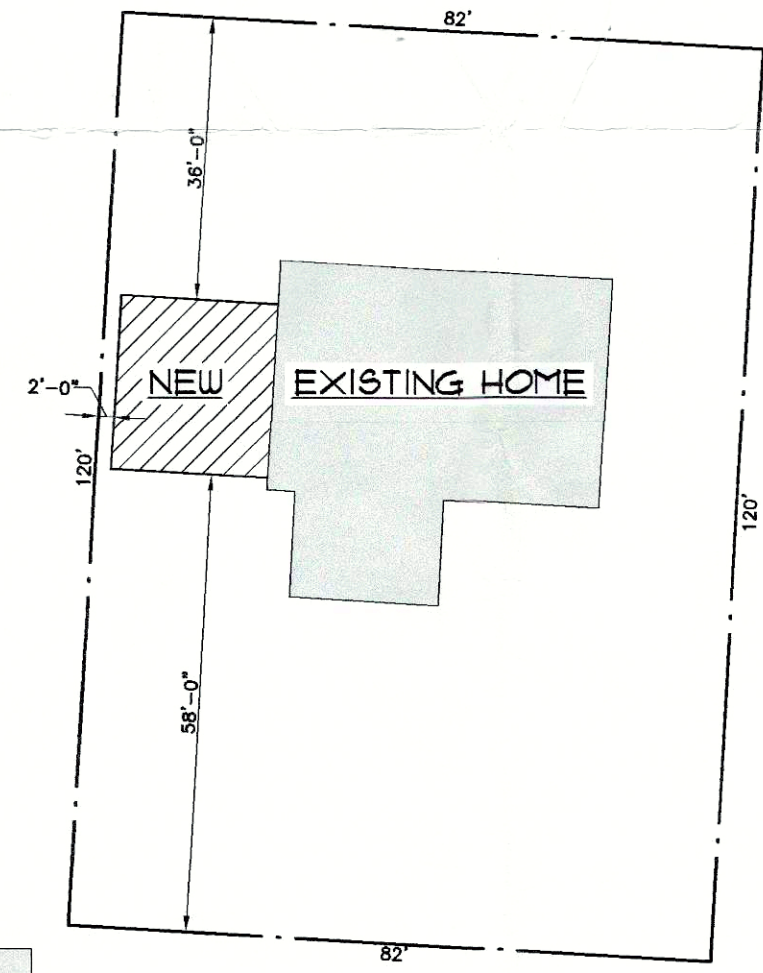


SITE PLAN

□ -INDICATES EXISTING

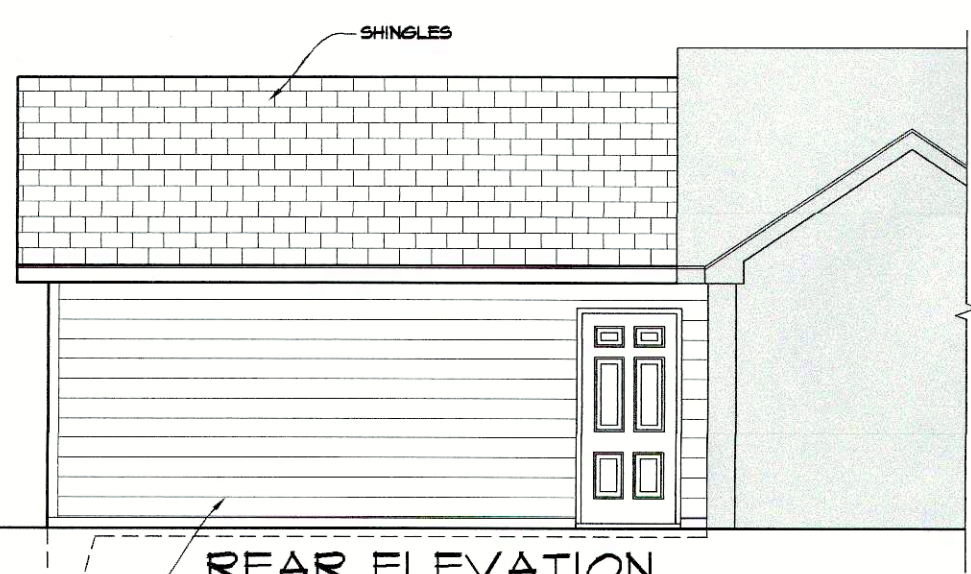

REAR ELEVATION
1/4"=1'-0"

□ -INDICATES EXISTING

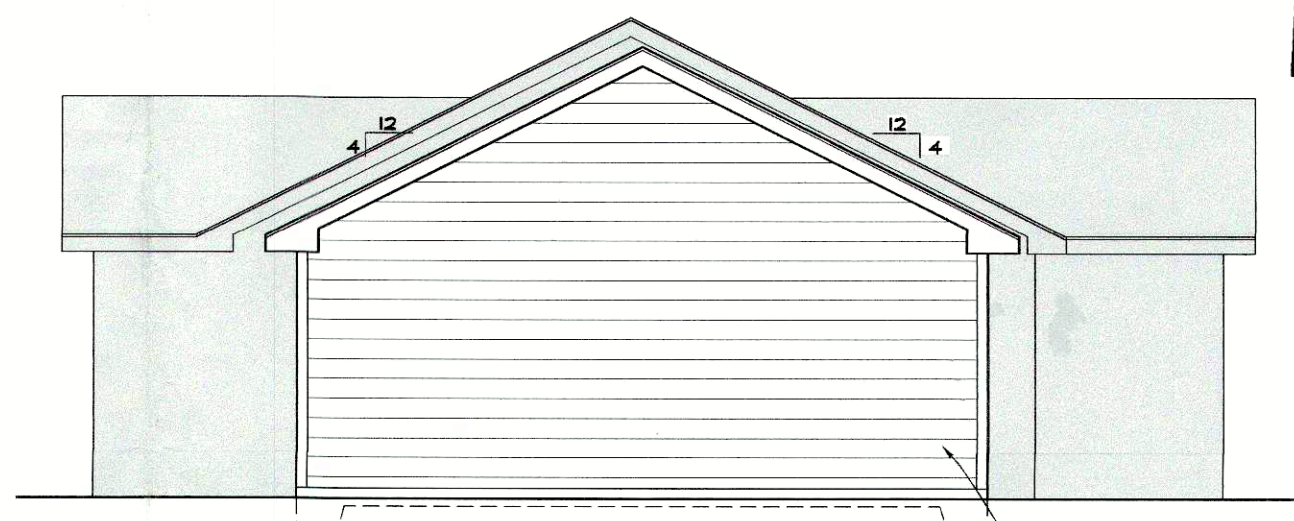

RIGHT ELEVATION
1/4"=1'-0"

□ -INDICATES EXISTING

RECEIVED
SEP 22 2015
PLANNING &
DESIGN SERVICES

Distinctive design remodeling
Paulen 5510 Johnsontown rd. Louisville, Ky
GARAGE
date 7-21-15
no. eF36285
A-1

ESKARANCEJUB