




OWNER/DEVELOPER  
 LDG MULTIFAMILY, LLC  
 1473 SOUTH 4TH STREET  
 LOUISVILLE, KY 40208  
 (502) 638-0534

CONSTRUCTION PLANS  
**BRISTOL BLUFF PHASE 1**  
 6203 GELHAUS LANE LOUISVILLE, KENTUCKY 40299  
 GRADING

Revisions	DATE	DESCRIPTION
7/29/08		REVISIONS PER MSD & METRO WORKS


Vertical Scale: N/A  
 Horizontal Scale: 1"=40'  
 Date: 6/13/08  
 Job Number: 2427  
 Sheet  
**7**  
 of 25

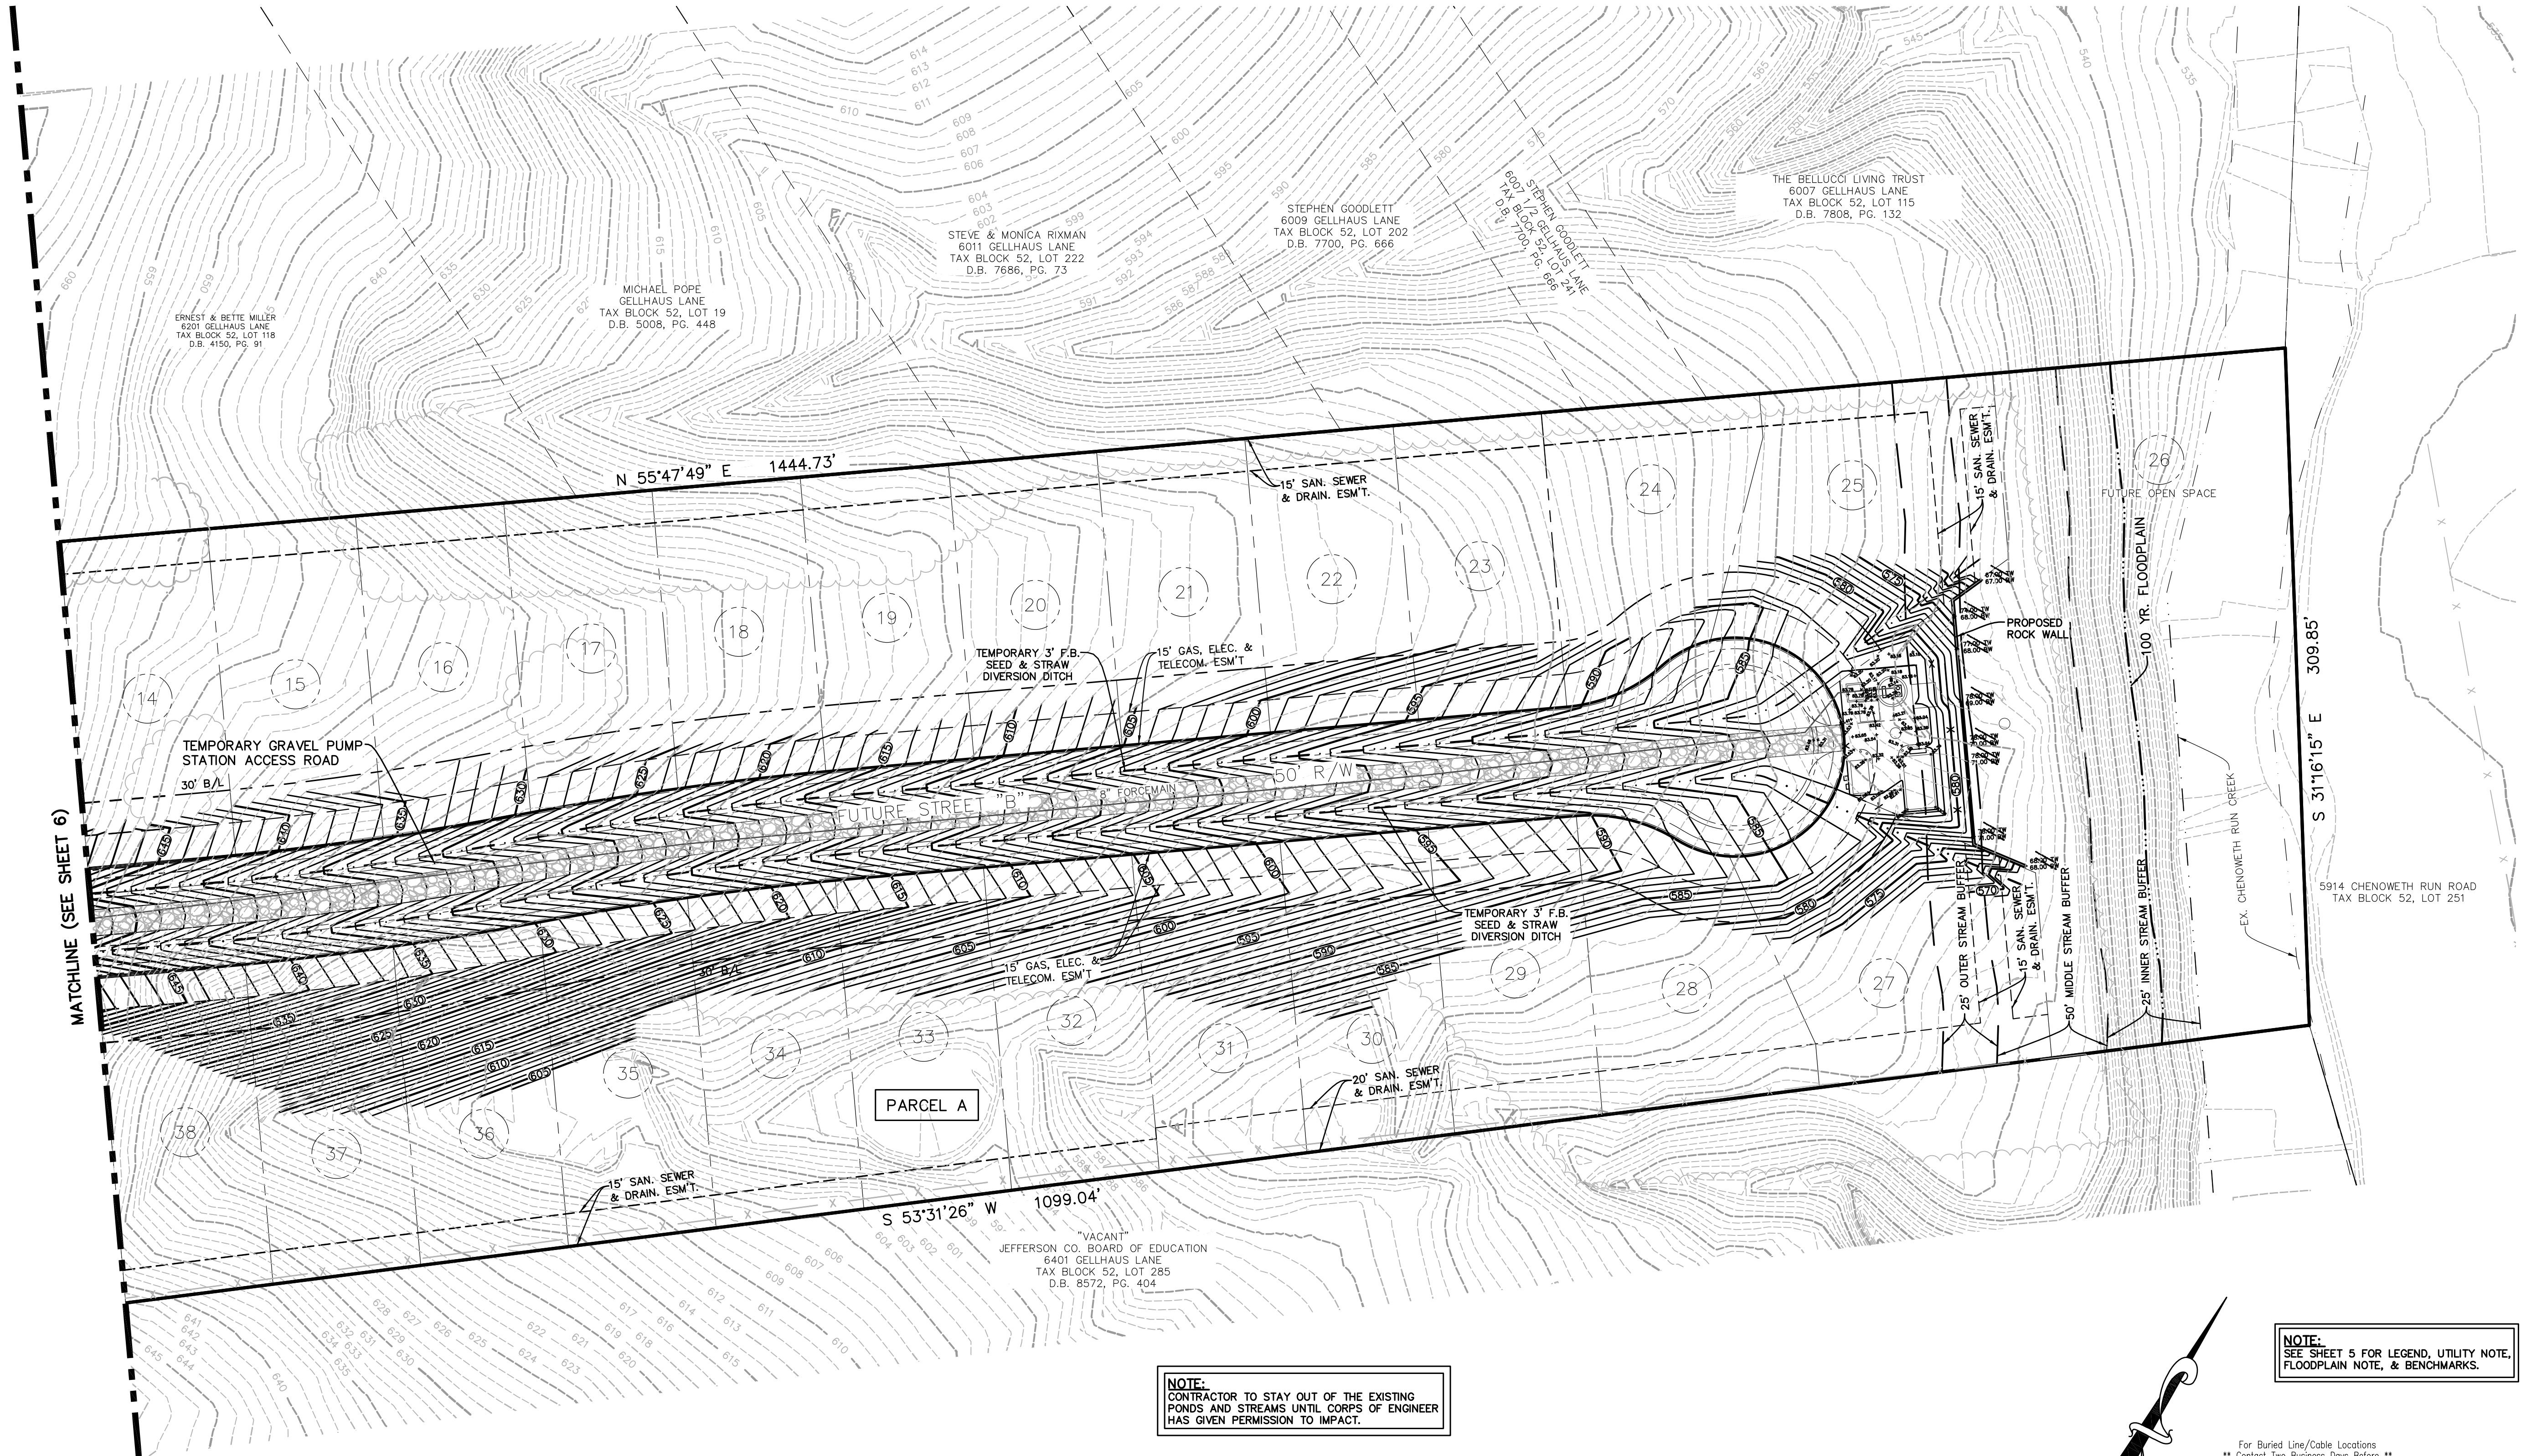

**NOTE:**  
 CONTRACTOR TO STAY OUT OF THE EXISTING PONDS AND STREAMS UNTIL CORPS OF ENGINEER HAS GIVEN PERMISSION TO IMPACT.

**NOTE:**  
 SEE SHEET 5 FOR LEGEND, UTILITY NOTE, FLOODPLAIN NOTE, & BENCHMARKS.

ALL PROPOSED STORM AND ROADS ARE PRIVATE UNLESS OTHERWISE NOTED.

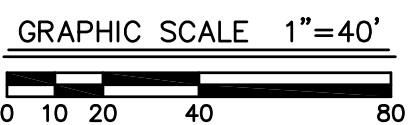

MSD SUB # 1206  
 DOCKET # 9-36-06 &  
 # 10-28-06

PROFESSIONAL ENGINEER'S SEAL