


M:\325\GREENWOOD ROAD STORAGE\DWG\PLANNING\3252.DDDP FILED 9-24-18.dwg, 9/24/2018 11:48:01 AM, User: r10ae TDS 700 - WPD2

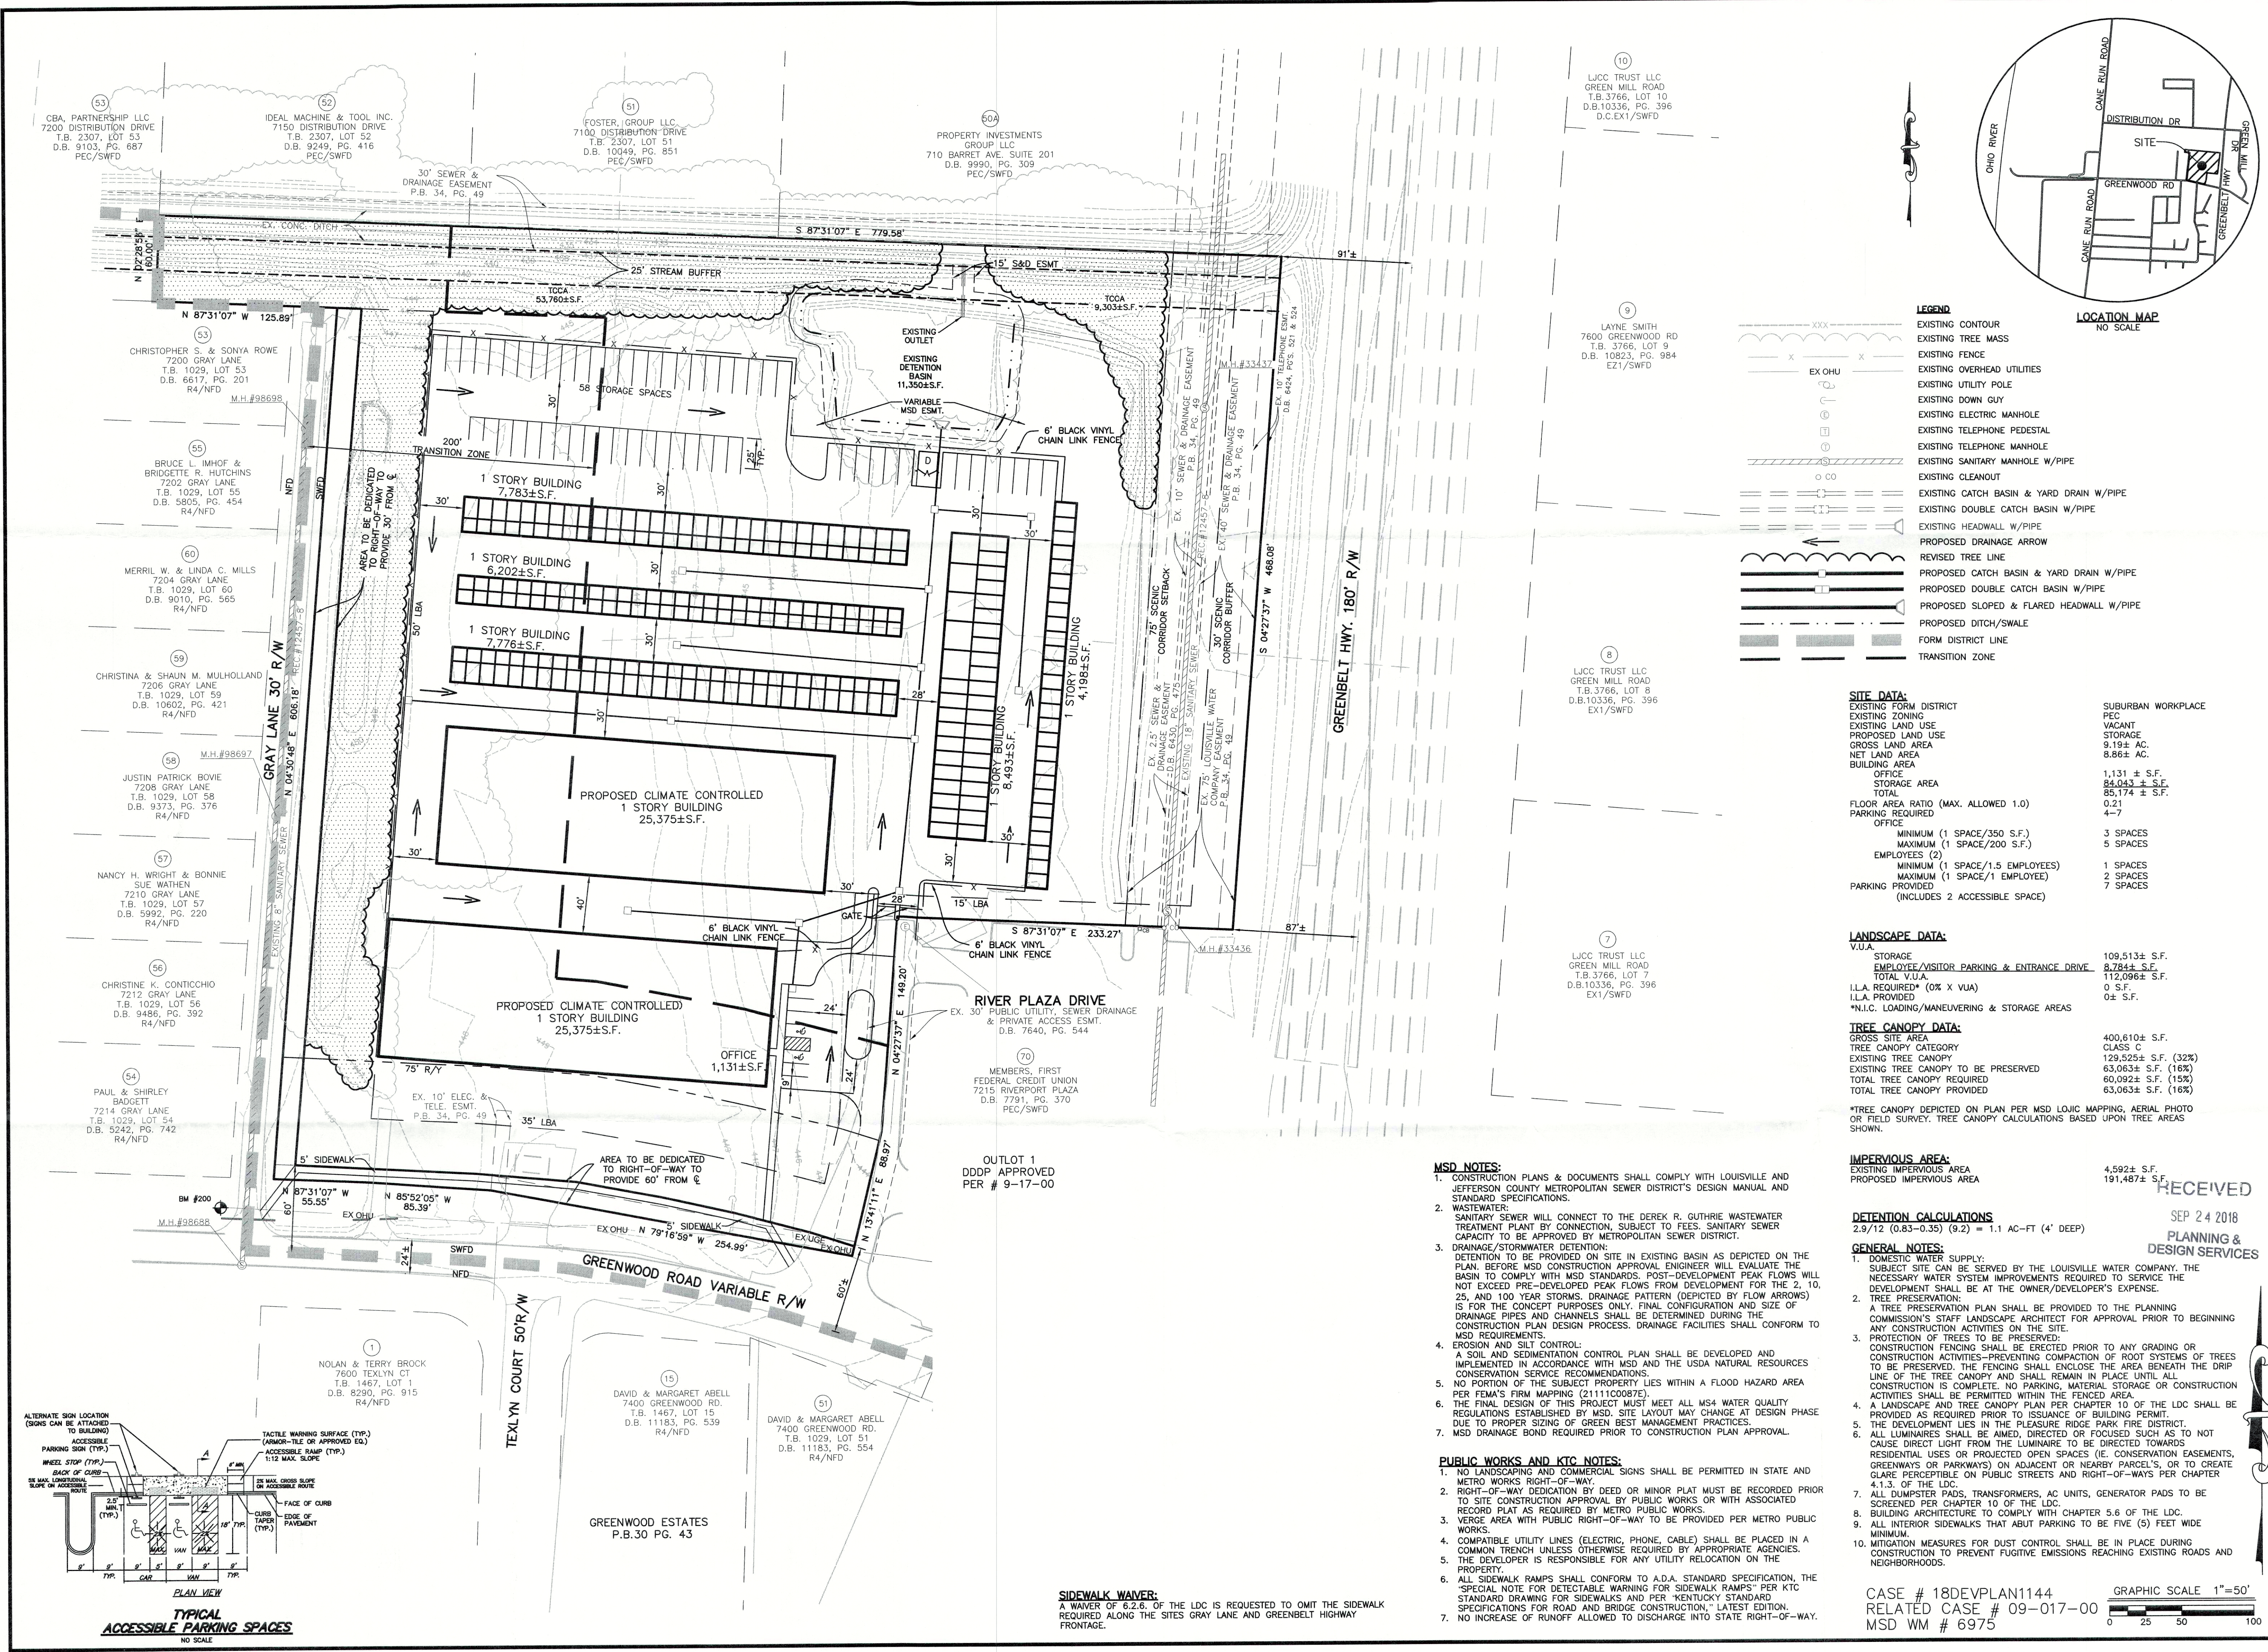



MINDE SCOTT
ENGINEERING ► SURVEYING ► PLANNING ► LANDSCAPE ARCHITECTURE
5151 Jefferson Blvd. Louisville, KY 40219
502-485-1508 ► MindeScott.com

DEVELOPER
STERLING DEVELOPMENT LLC
3900 EDISON LAKES PARKWAY
MISHAWAKA, IN 46545

OWNER
RMM INC.
4303 TAYLORSVILLE ROAD
LOUISVILLE, KY 40220

REVISED GENERAL & DETAILED DISTRICT DEVELOPMENT PLAN
GREENWOOD ROAD STORAGE
7407 GREENWOOD ROAD & 7201 GRAY LANE
LOUISVILLE, KENTUCKY 40258
TAX BLOCK 2307, LOT 69
DEED BOOK 7745, PAGE 769

SEP 24 2018
PLANNING & DESIGN SERVICES

Revisions	9/10/18	9/24/18	9/24/18	9/24/18
1	PER AGENCY COMMENTS			
2	PER AGENCY COMMENTS			

Vertical Scale: N/A
Horizontal Scale: 1"=50'
Date: 8/13/18
Job Number: 3525
Sheet
1
of 1