



Review Print
Not for Construction

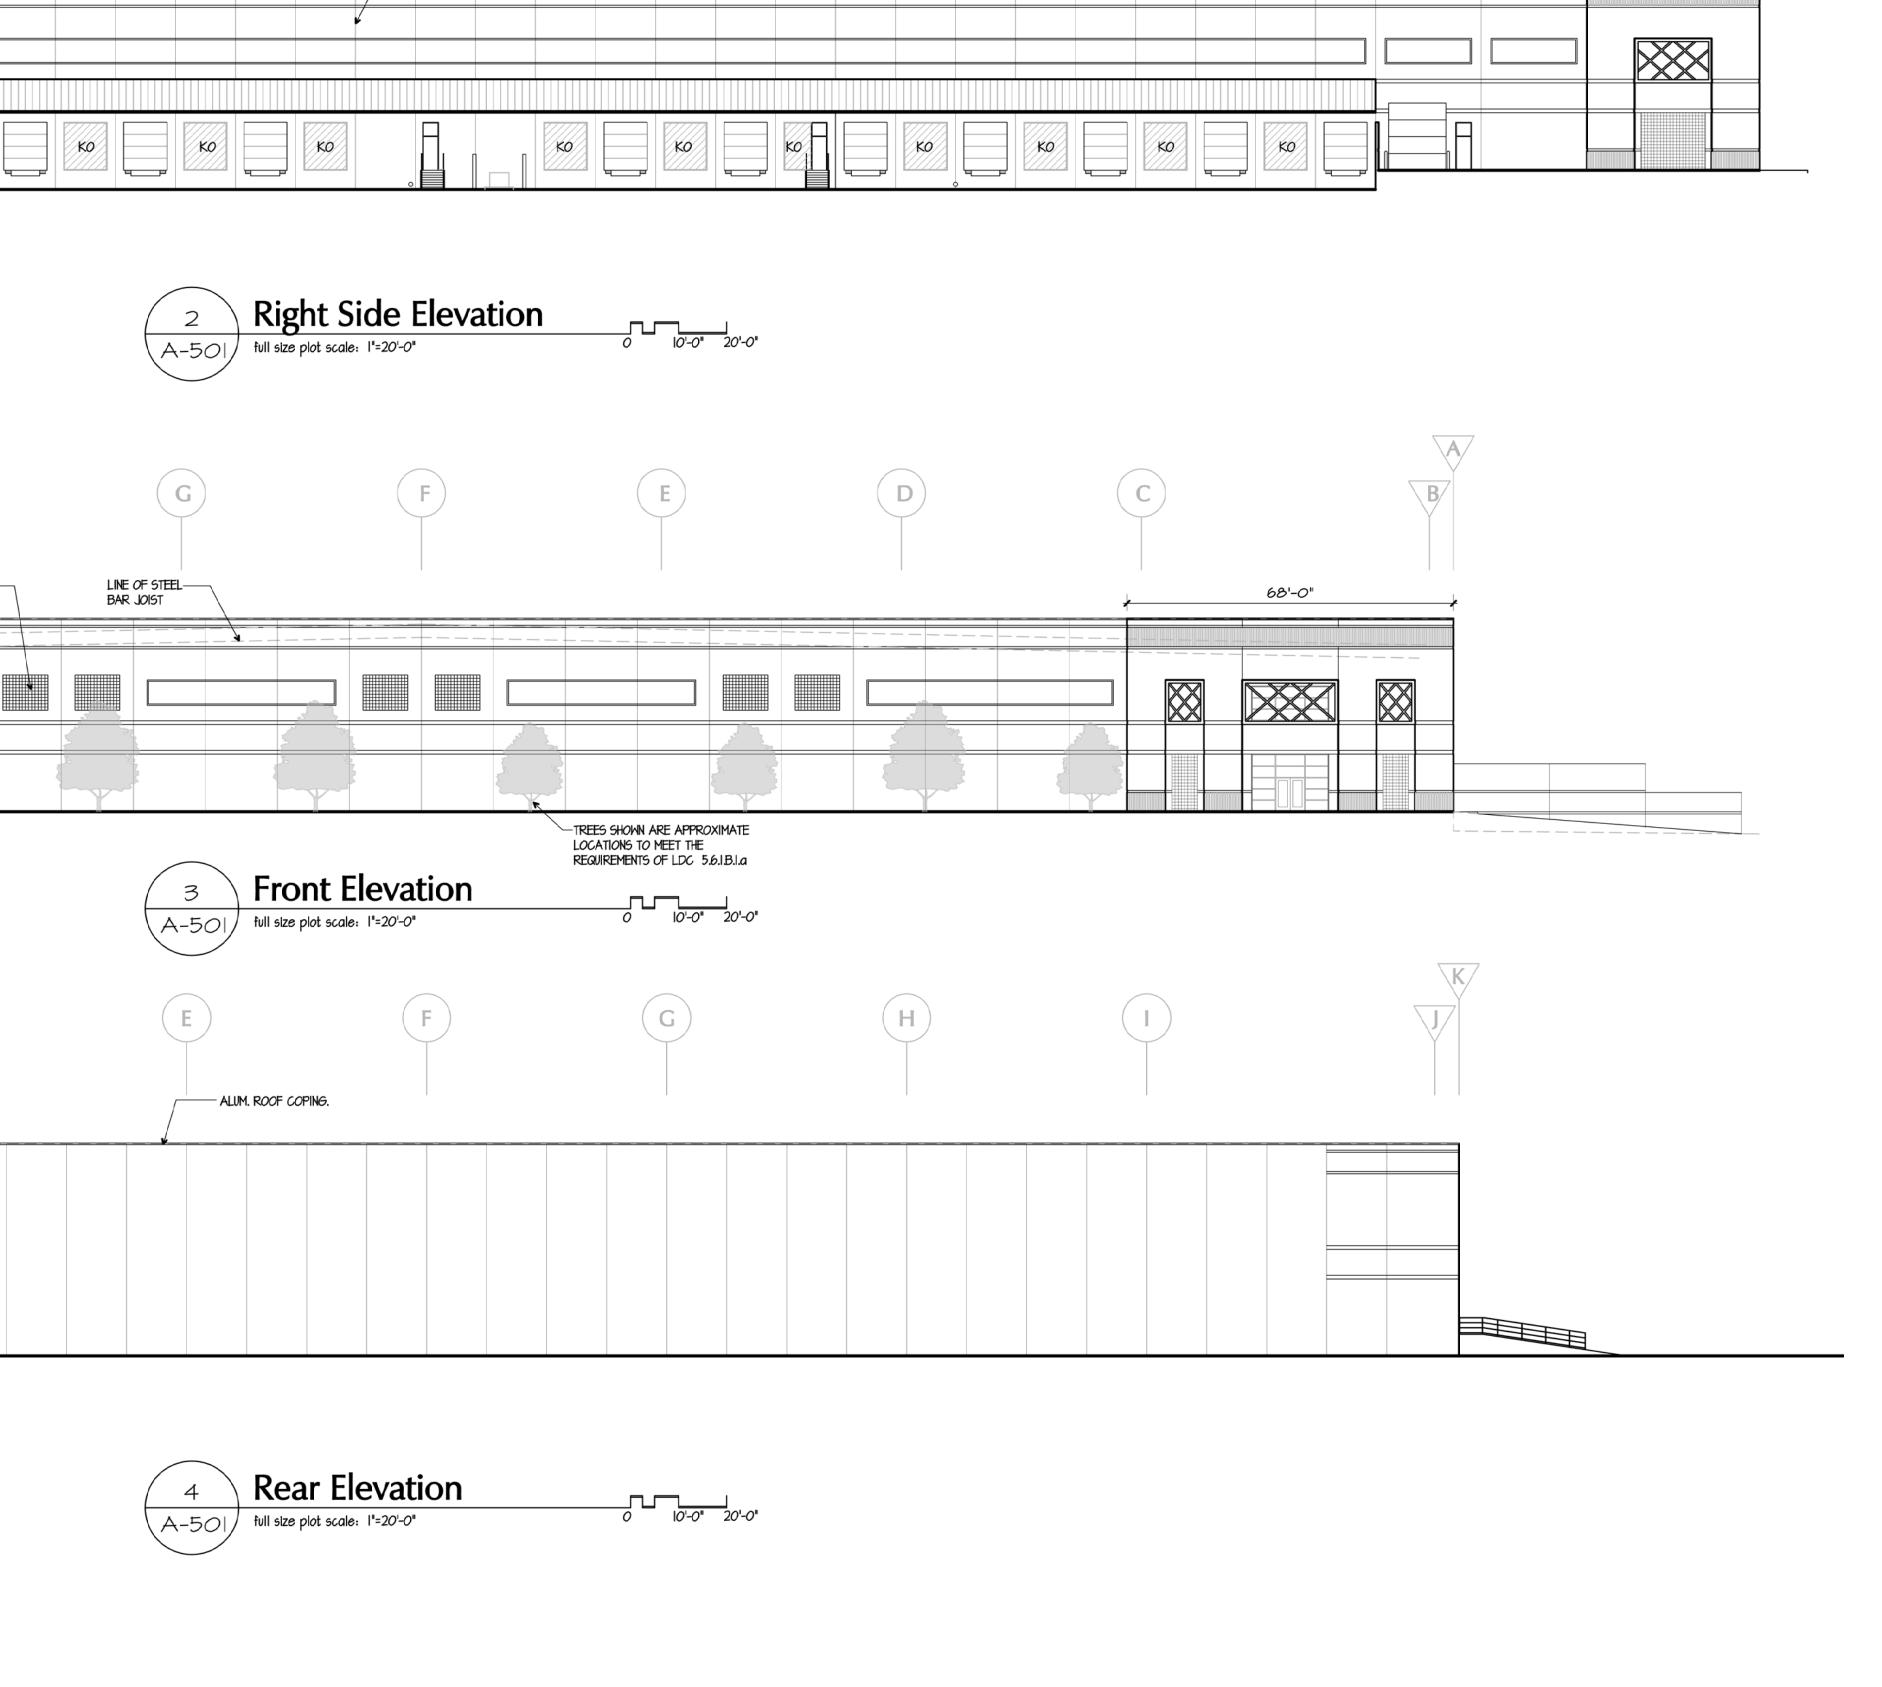

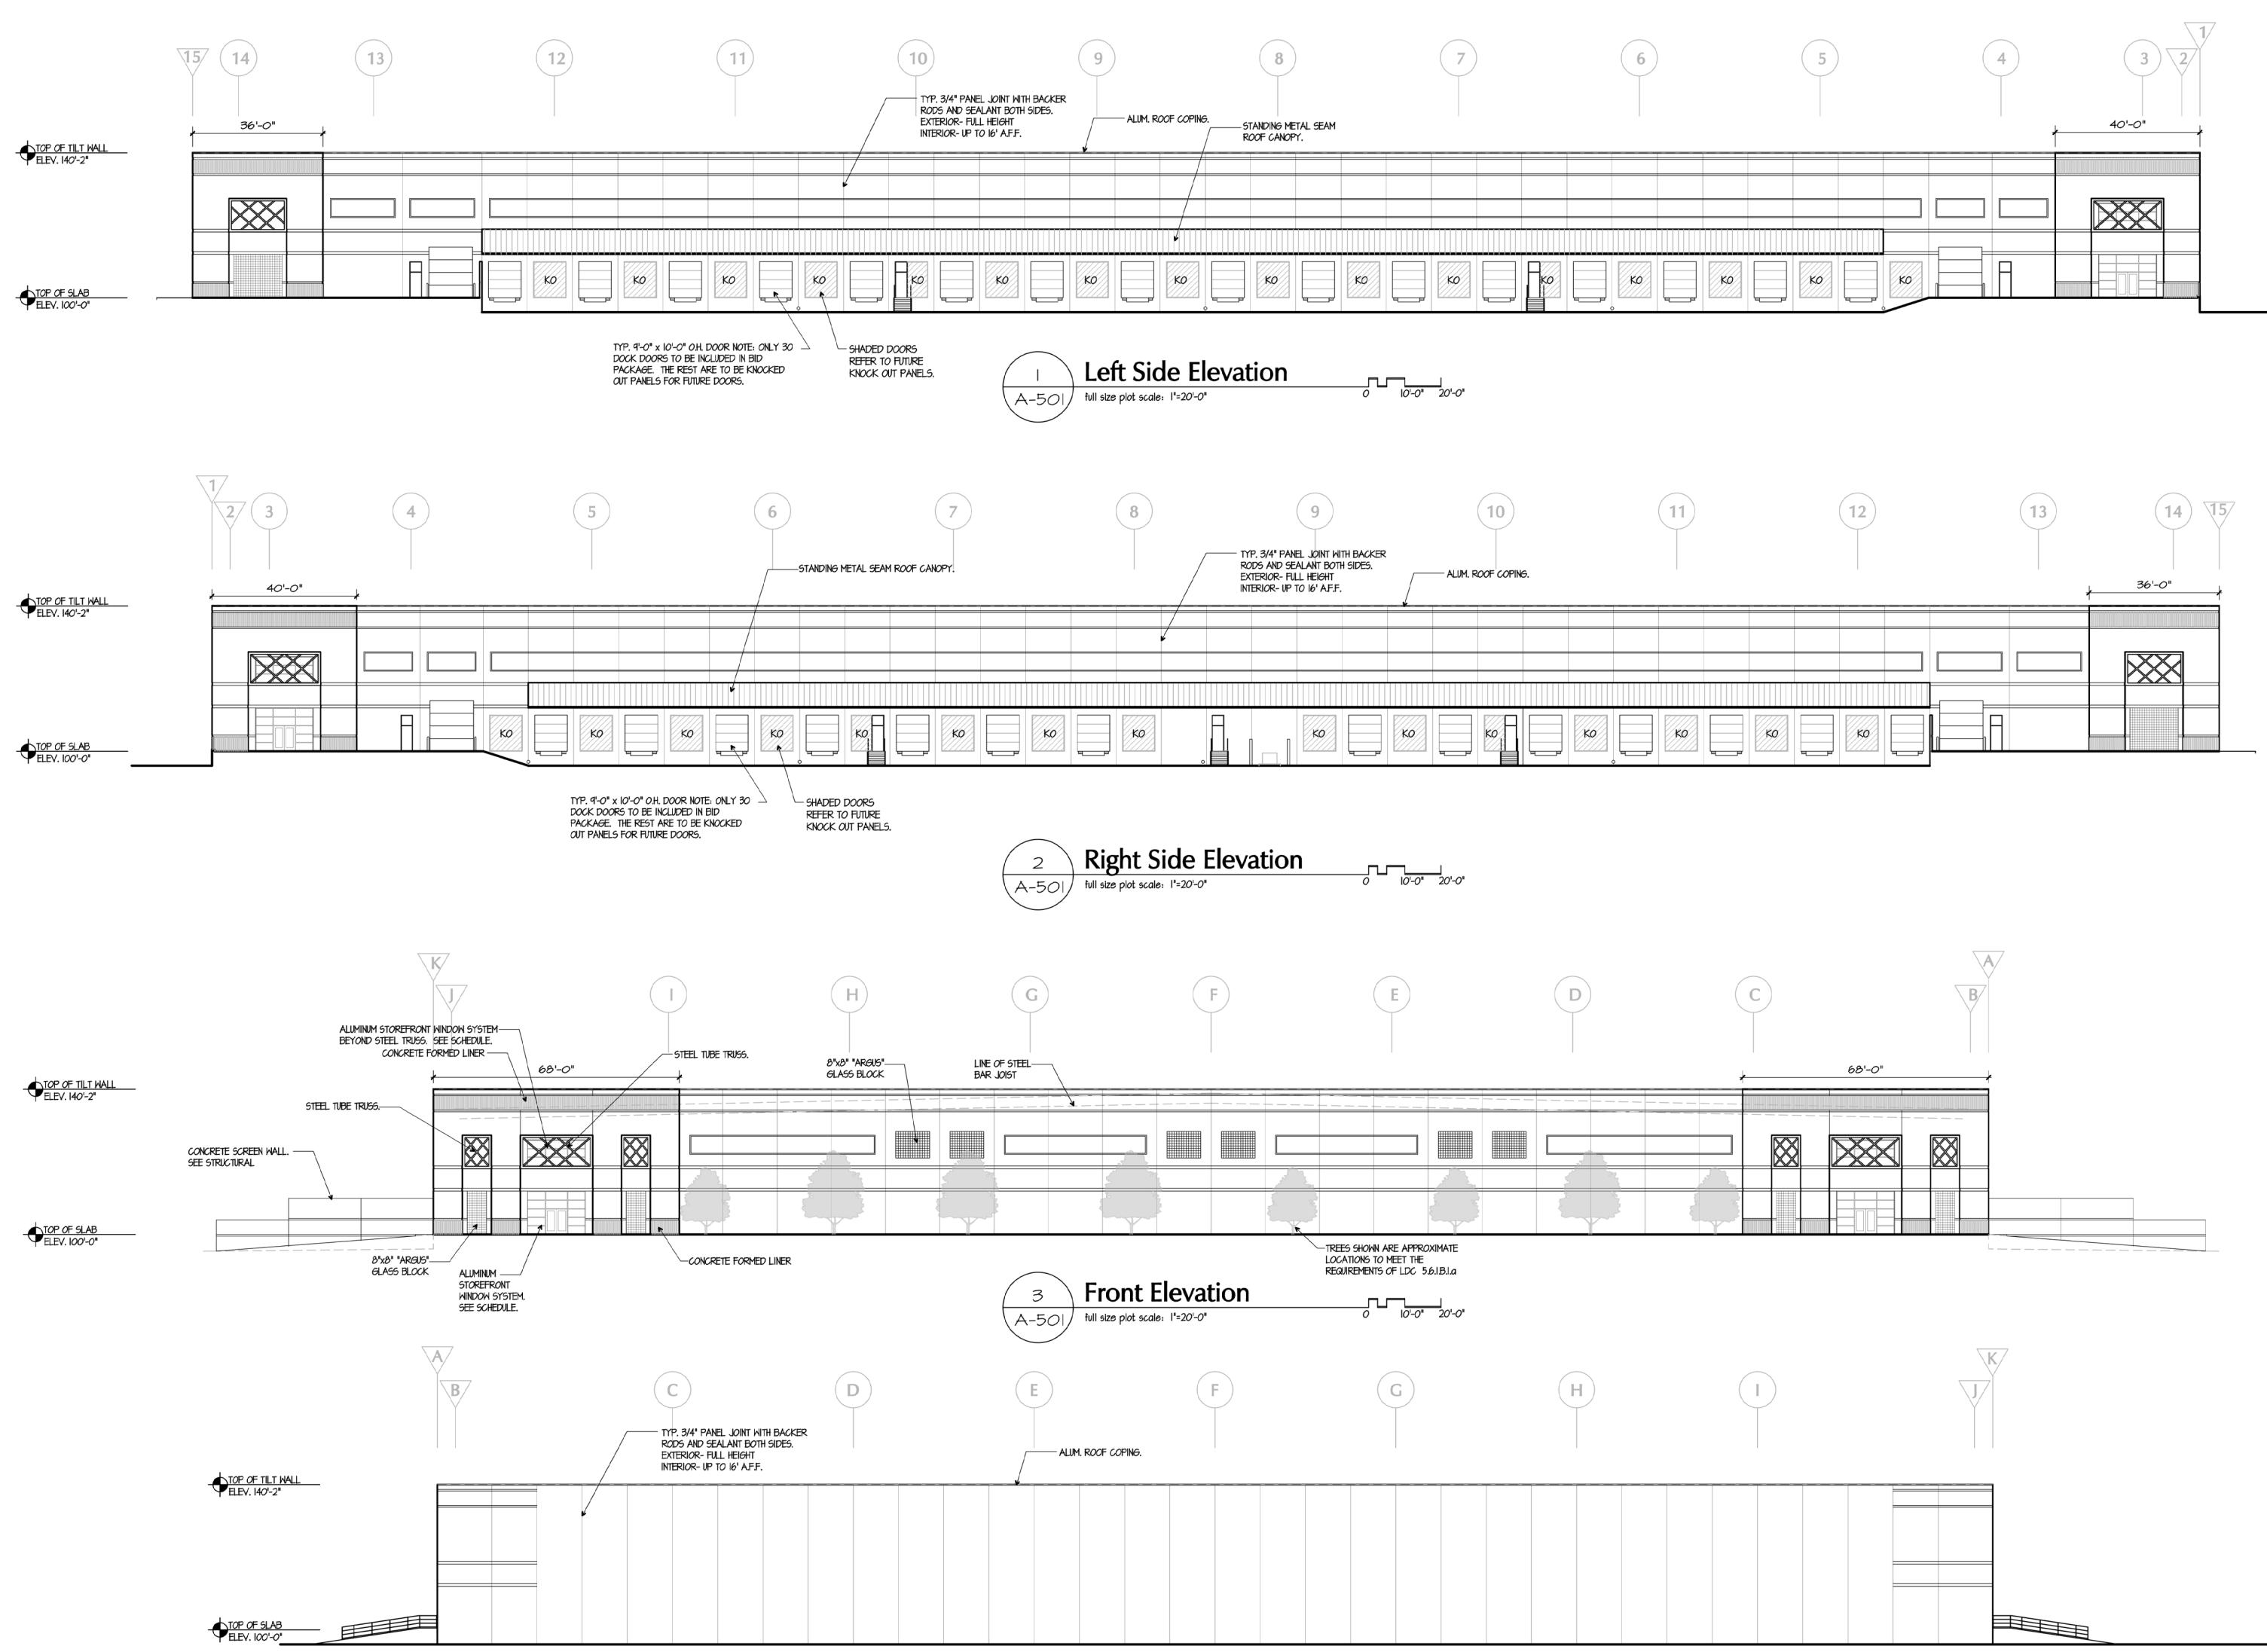



Notice

sheet numbering system used which identifies disciplines is solely for the Architect/Engineer's convenience, and is not and vendors may be detailed, described and indicated at

The Architect/Engineer does not define the scope of individual trades, subcontractors, material suppliers, or vendors. Any intended to define a subcontractor's scope of work. Information regarding individual trades, subcontractors, material suppliers, different locations throughout these documents. No consideration will be given to requests for change orders for failure to obtain and review the complete set of drawings and specifications when preparing bids, prices, and quotations.