


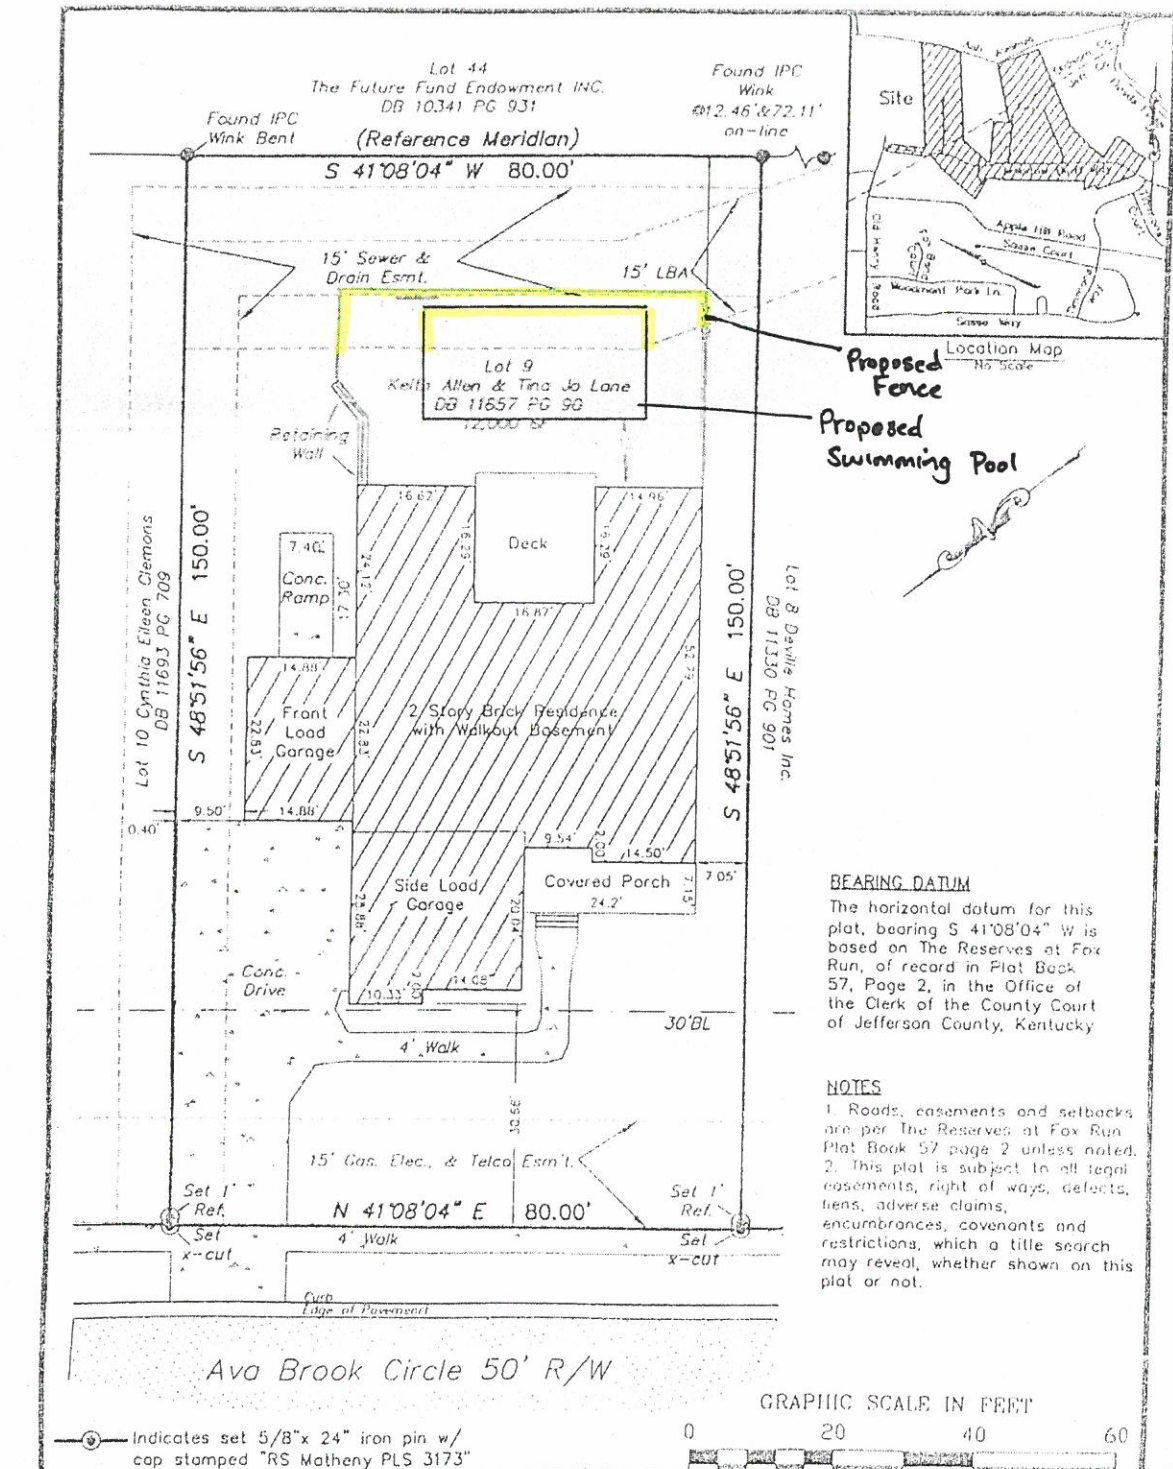

RECEIVED

AUG 17 2020

PLANNING & DESIGN
SERVICES

20 - WAIVER - 0088