


EXTERIOR FINISH SCHEDULE	
WOOD SIDING, TRIM, & WOOD SHUTTERS	PRE-STAINED CEDAR CEDARTONE TWP #1501 STAIN FORMULA PHONE: 800-255-7913
FRONT ENTRANCE WOOD DOORS	METAL DOORS (FAUX WOOD) CECO DOOR "MADERA" (CS-5) PHONE: 270.441.7171
TRIM	PAINT #1: PORTER PAINTS #614 "ACRYLIC GLOSS" FINISH COLOR - DARK GREEN FORMULA
METAL FLASHING & GUTTERS	PAINT #2: PORTER PAINTS #614 "AVRYLIC GLOSS" FINISH COLOR - DARK GREEN FORMULA
WOOD DOOR FRAME & DOWNSPOUTS	PAINT #3: PORTER PAINTS #610 "ACRYLIC GLOSS" FINISH COLOR TO MATCH PRE-STAINED CEDAR
BRICK VENEER	GENERAL SHALE BRICK CO. "PHOENIX" #143 OVERSIZE 1-800-277-2700
BRICK VENEER (ALTERNATE)	ACME BRICK "OLD DENVER" QUEEN SIZE 502-245-3135
METAL ROOF	5 RIBBED V GROOVED COLOR: GALVALUME
DUMPSTER GATES, BOLLARDS, METAL DOORS & FRAMES	PAINT #4: PORTER PAINTS "EXTERIOR GLOSS" BLACK
SPLIT FACE CMU	PAINT TO MATCH CEDAR SIDING

RECEIVED



**LEFT ELEVATION
(WEST)**

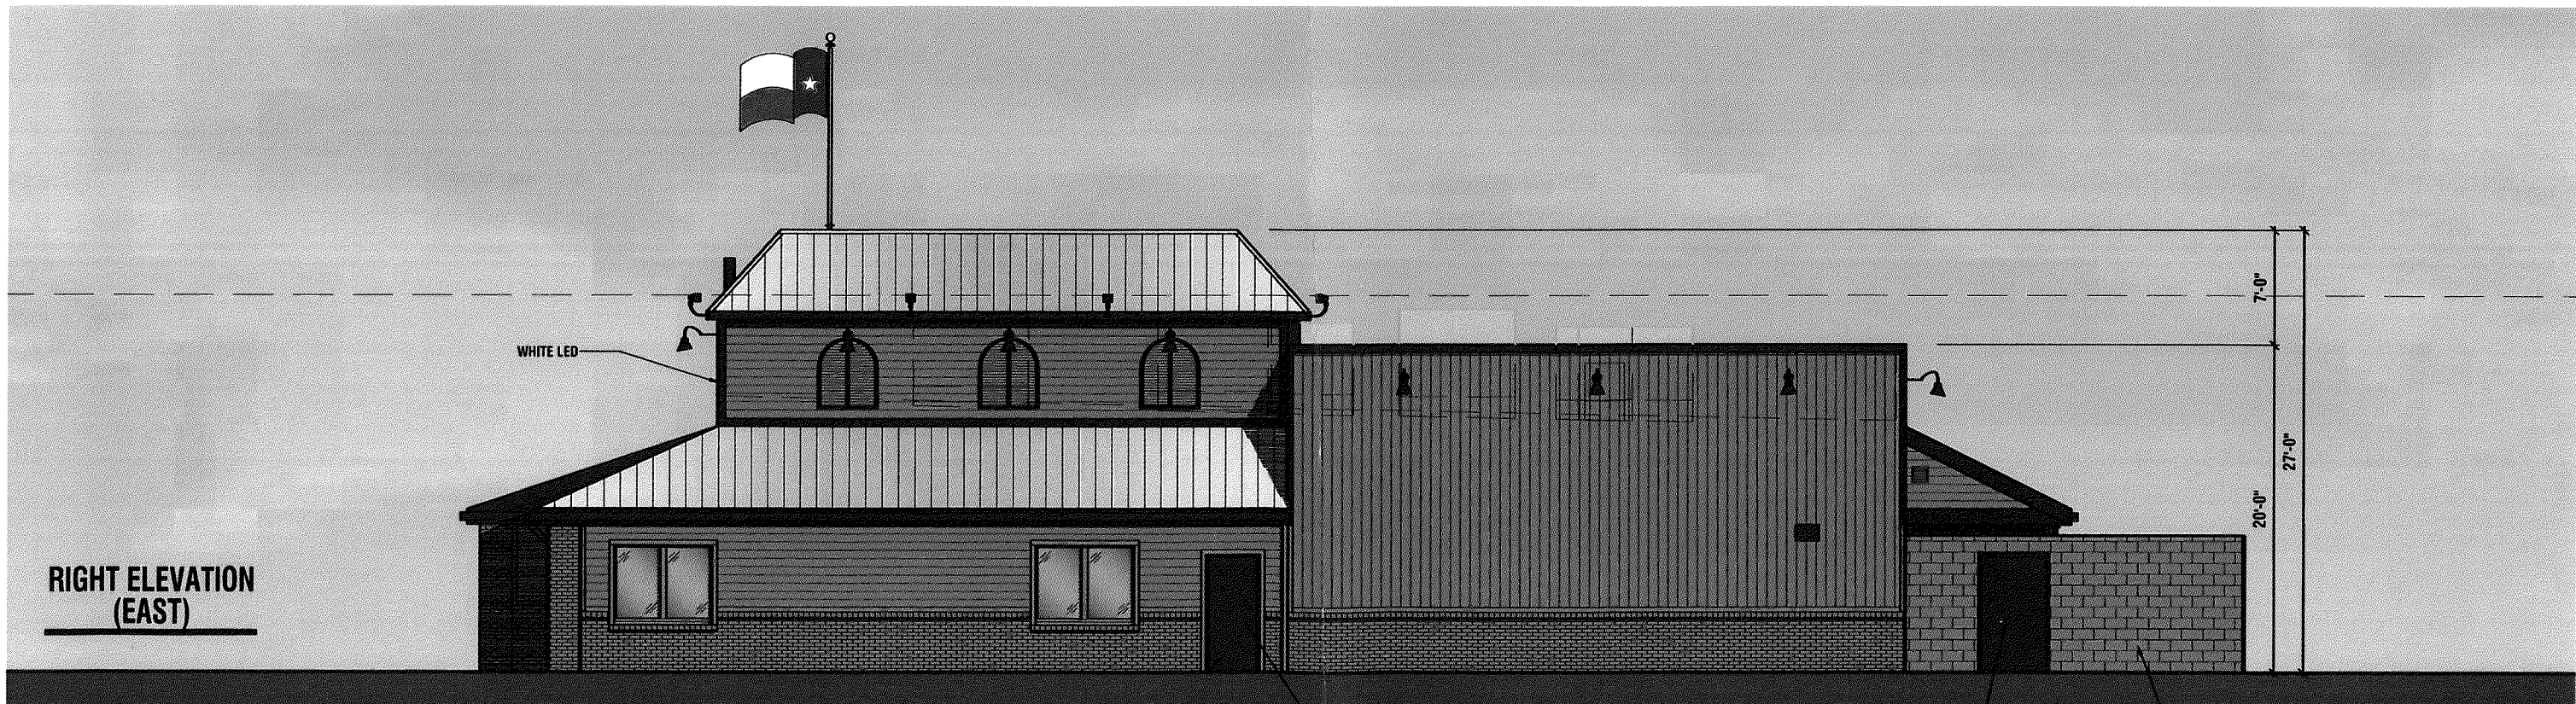

**RIGHT ELEVATION
(EAST)**

RECEIVED