


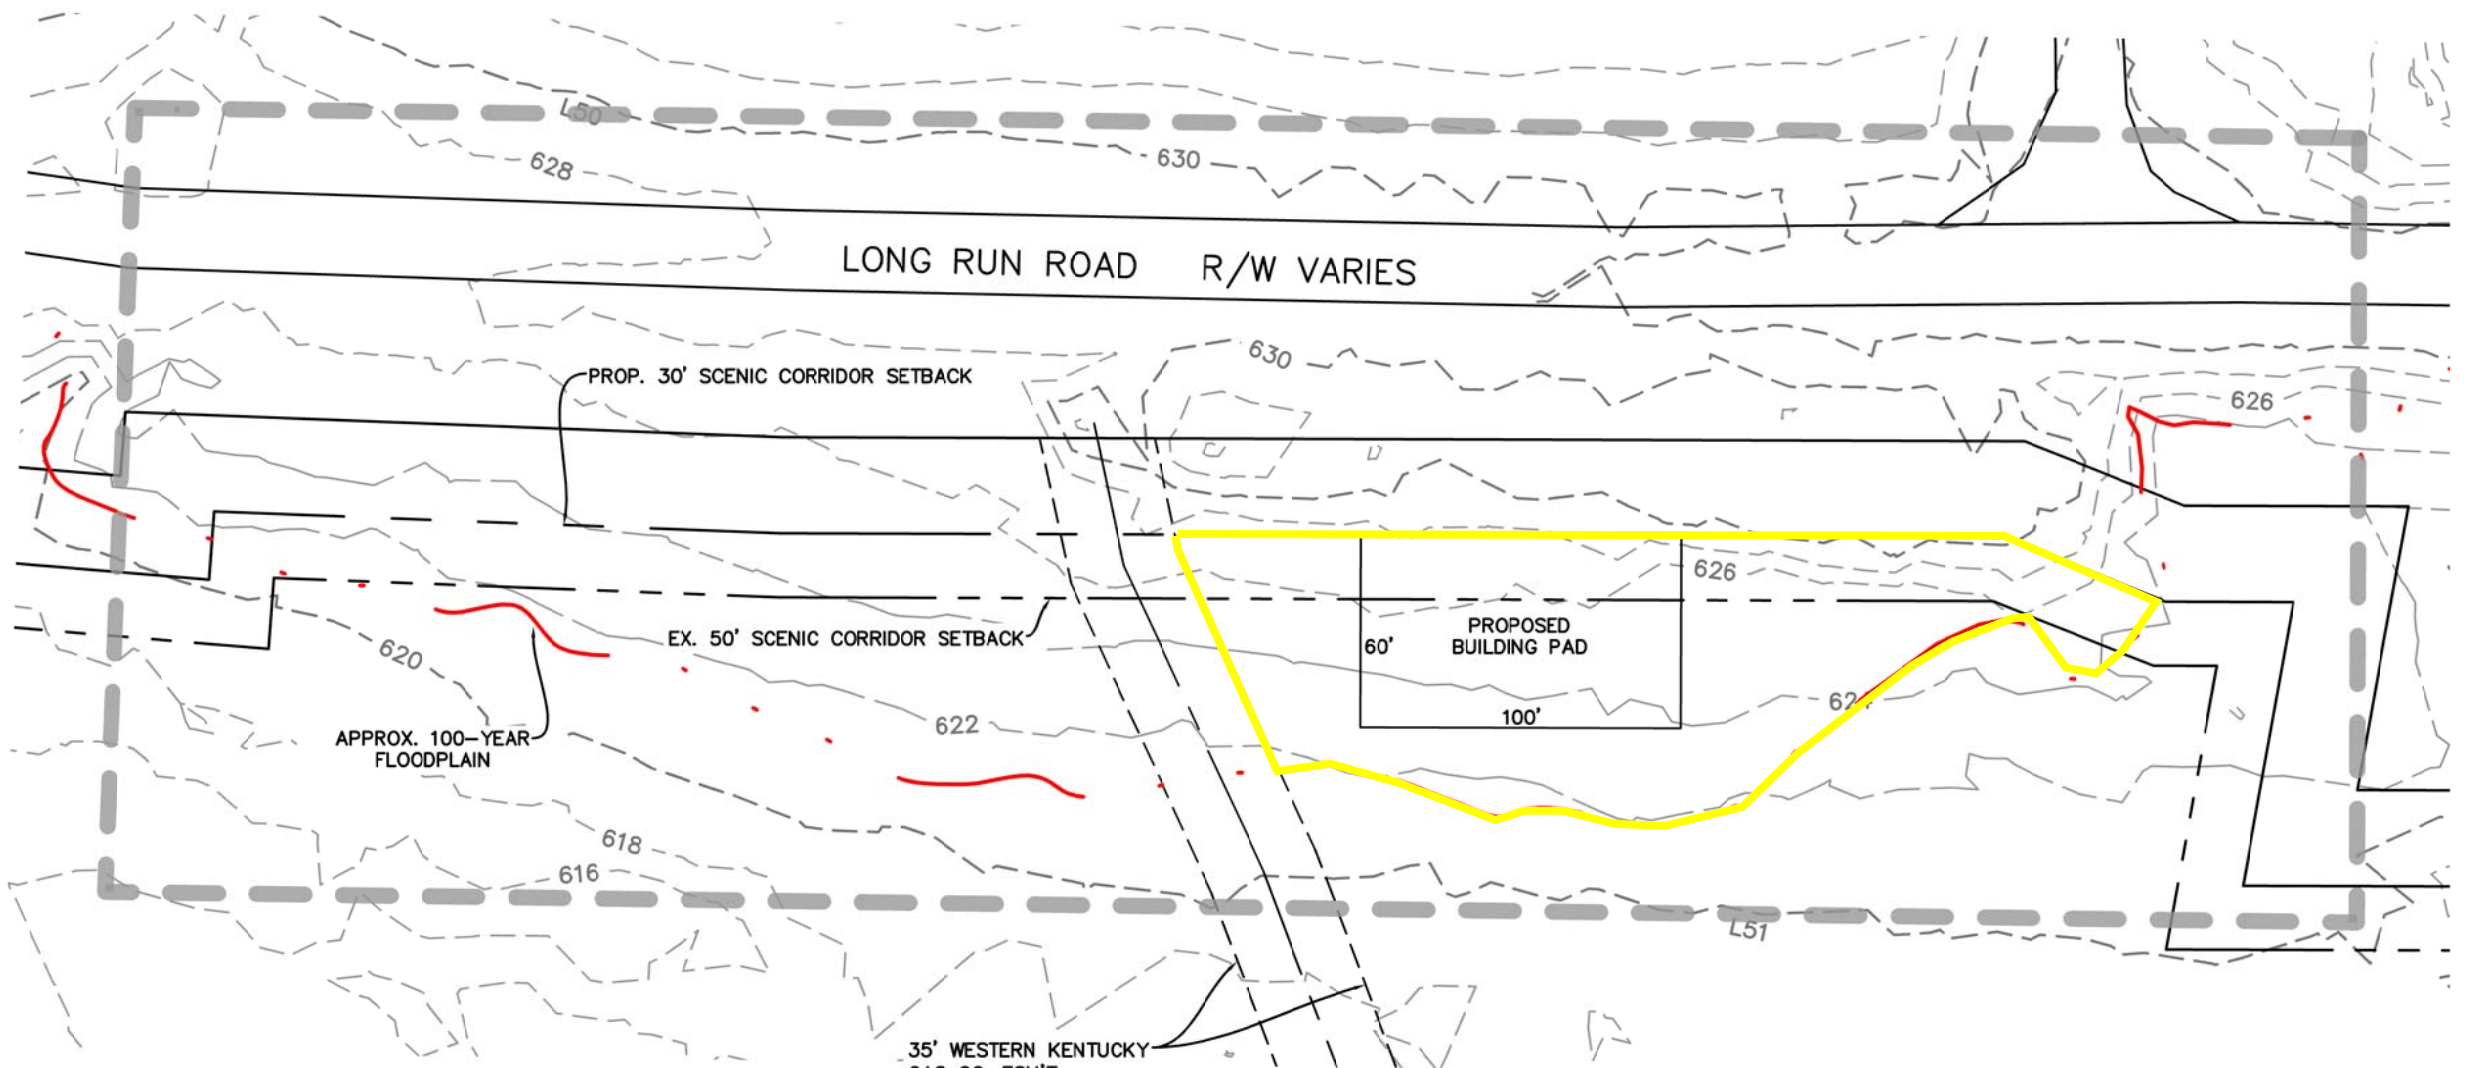


TRACT 1 – 9.091 AC.
PROP. M.O.E. = 624.0

LEGEND

- 652 — EXISTING 2' CONTOUR
- 650 — EXISTING 10' CONTOUR
- . . . — FLOODPLAIN

GRAPHIC SCALE

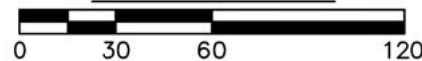

DRAFT

LOT EXHIBIT

OWNER: CREEK CAPITAL, INC.
D.B. 8410 P. 854, TAX BLOCK 3624 LOT 10
500 WEST JEFFERSON STREET, SUITE 1510
LOUISVILLE, KENTUCKY 40202

LOCATION: 18001 SHELBYVILLE RD
PARCEL ID 002601440000
JEFFERSON COUNTY, KENTUCKY

DATE: 08-27-2018 SCALE: 1"=60' JOB NO. 1881-X