


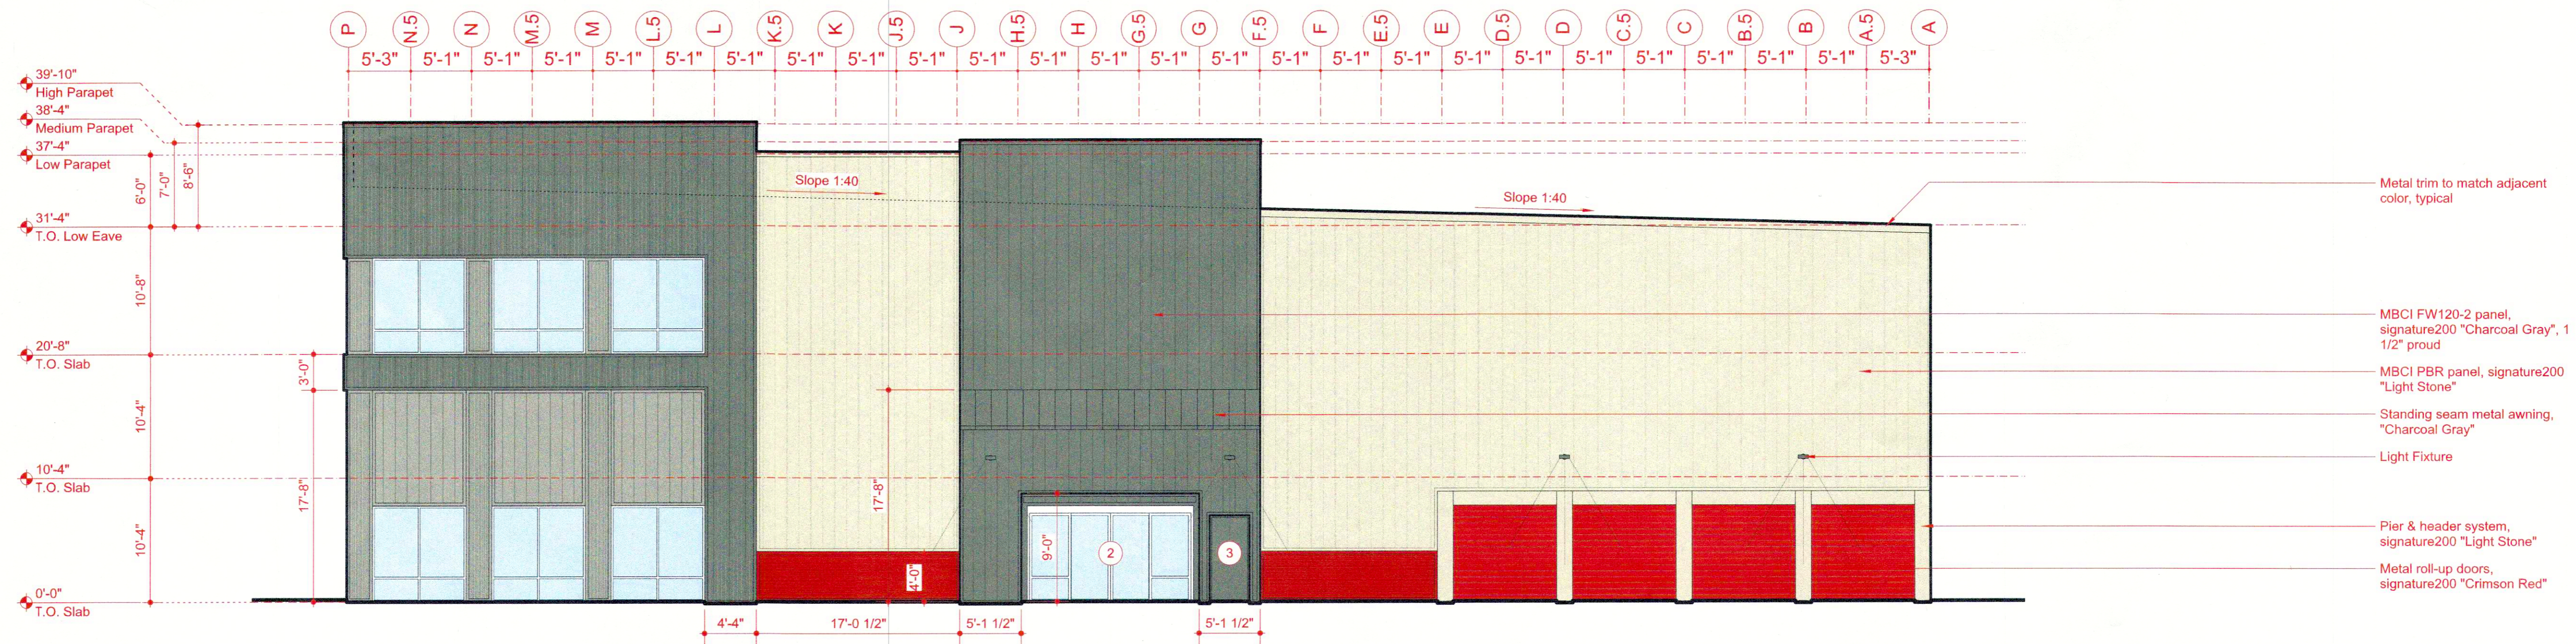

WEST ELEVATION
 A2.15 1/8"



SOUTH ELEVATION
 A2.18 1/8"

RECEIVED
 JUL 30 2018
 PLANNING &
 DESIGN SERVICES