


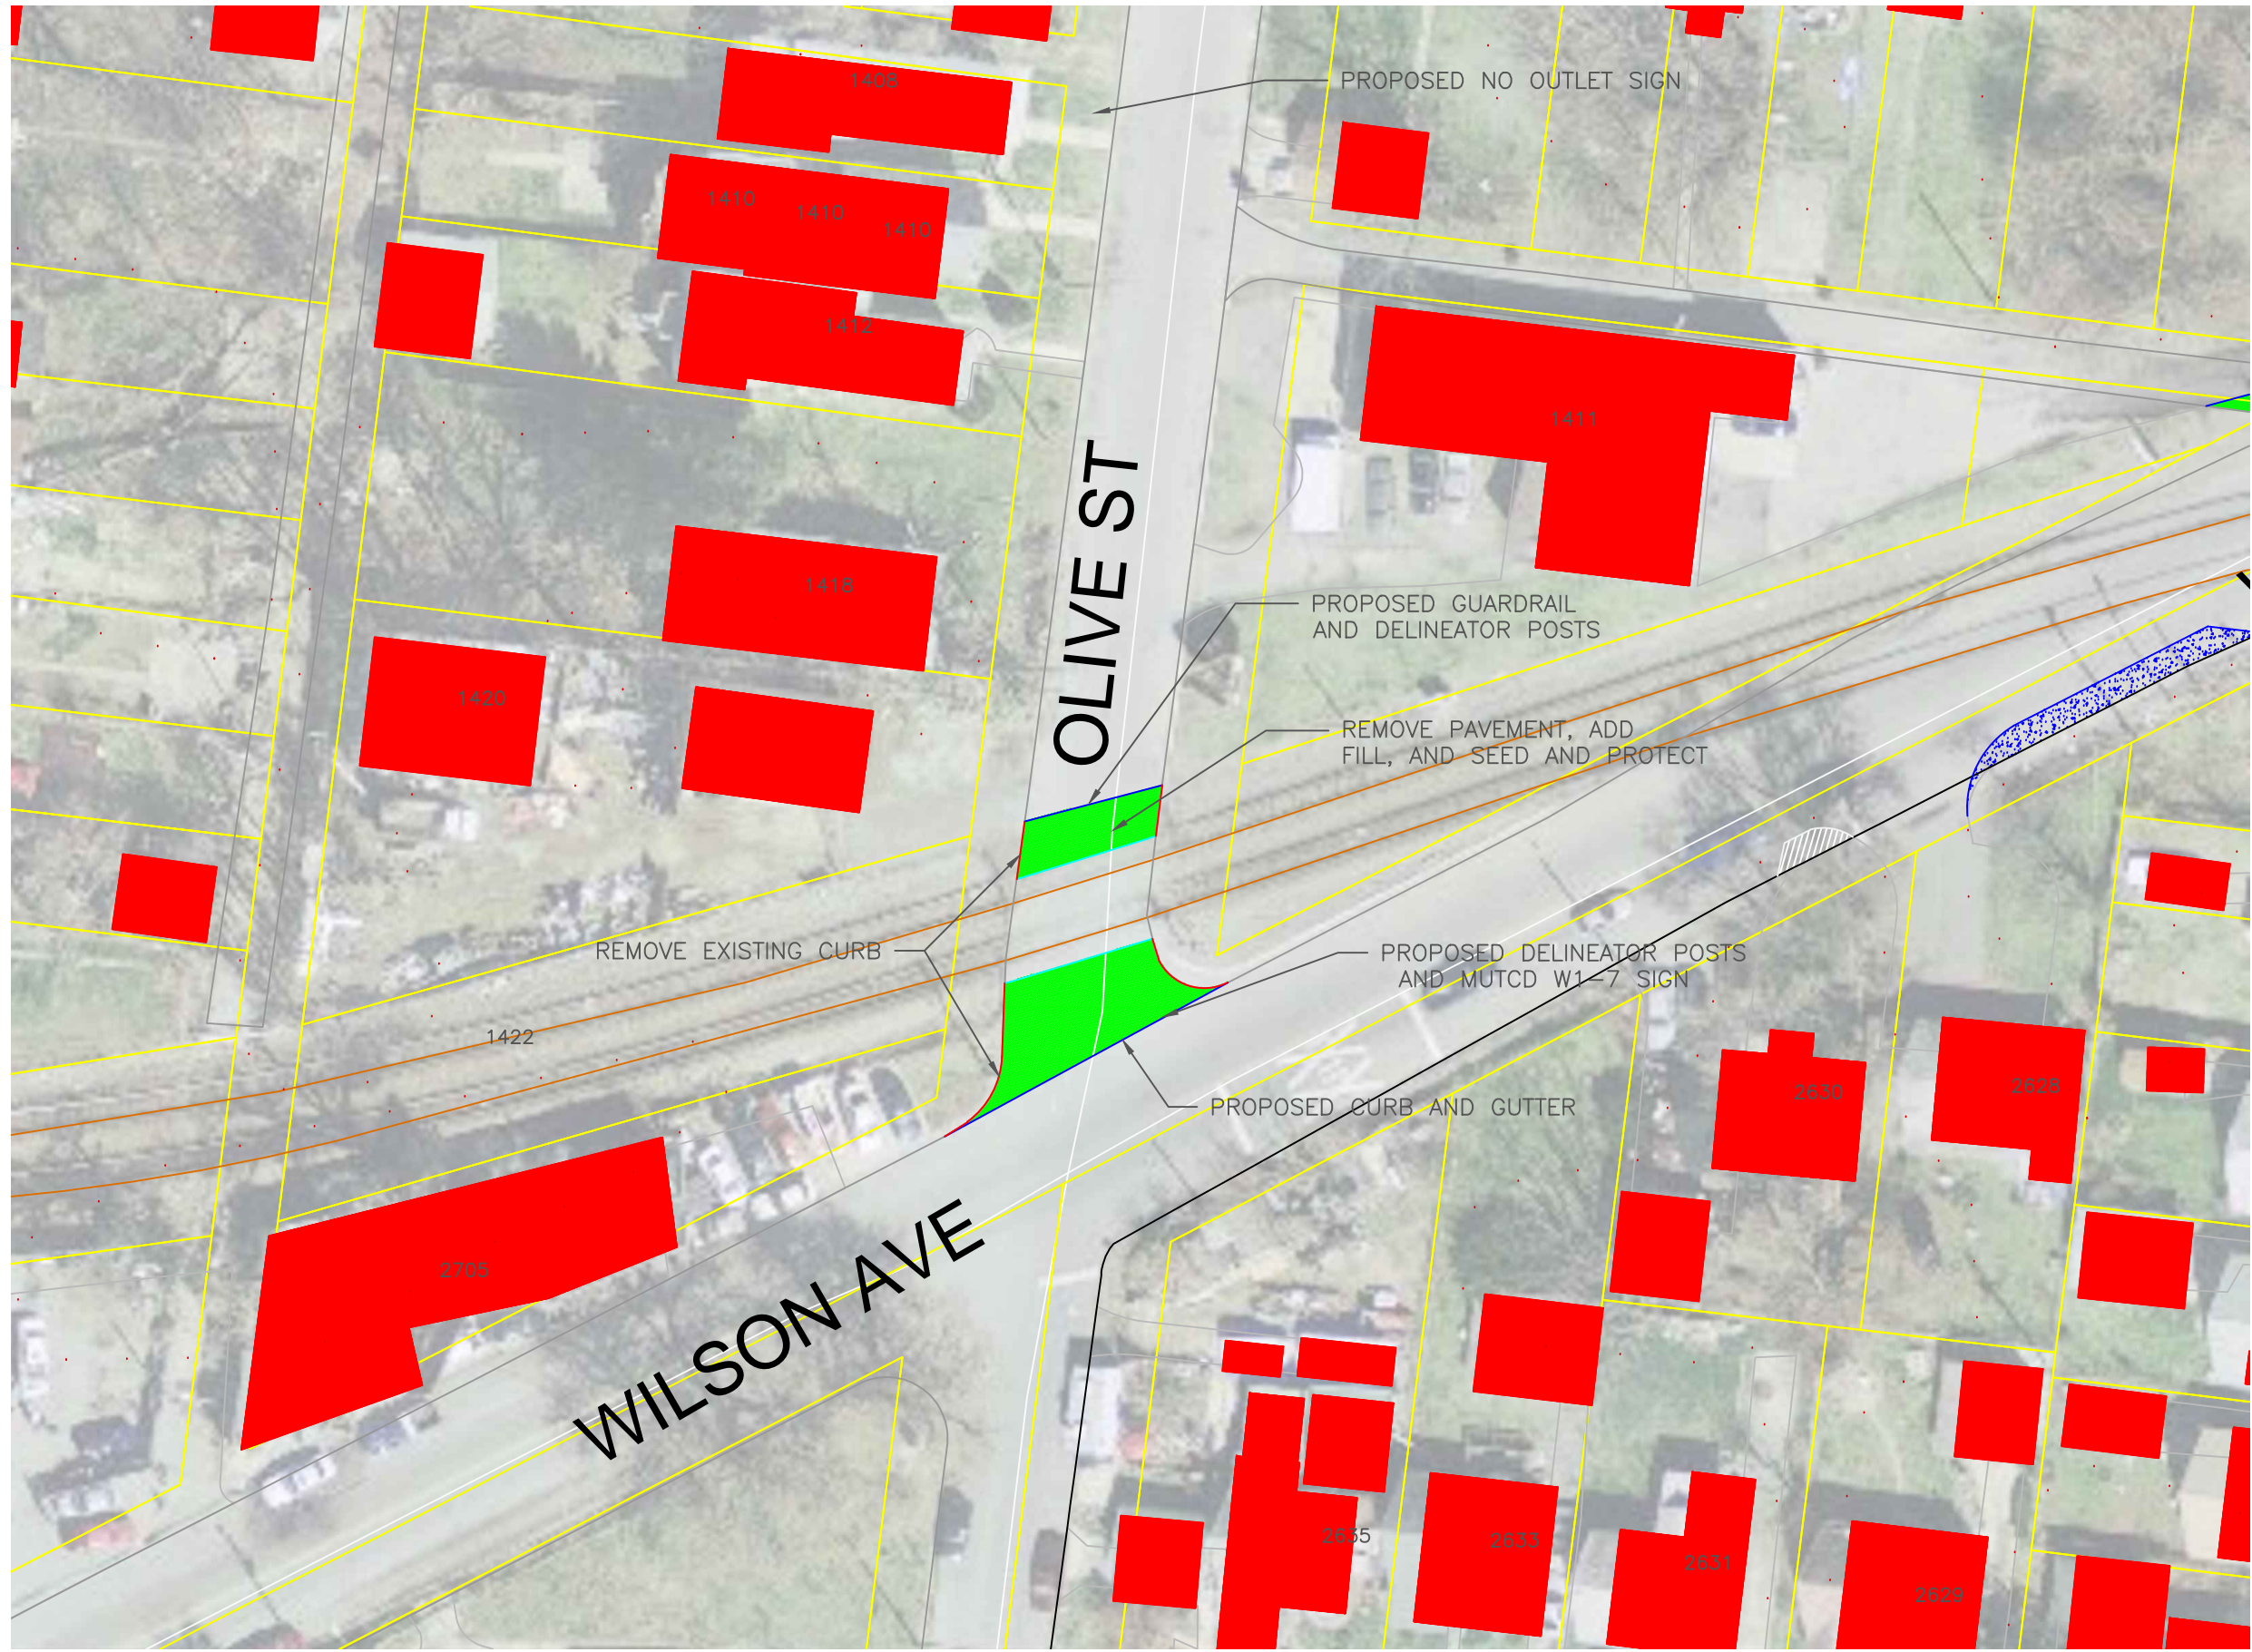

PREPARED BY
PUBLIC WORKS & ASSETS
Metro Development Center
444 S. 5th Street Suite 400
LOUISVILLE, KY 40202
(502) 574-6810

CONCEPTUAL DRAWING
NOT RELEASED FOR CONSTRUCTION

WILSON QUIET ZONE
OLIVE ST CLOSURE



REV. #	DATE	DESCRIPTION	BY
1	XX/XX/XX	(REVISION TEXT TEMP. ON NO-PLOT LAYER)	XXX

DESIGNED BY: JAB
DRAWN BY: JAB
CHECKED BY: SR
SCALE: 1:40
DATE: 11/6/12
PROJECT NUMBER:
SHEET: 1 OF: 1