


8. AMENITY AREA CALCULATIONS:
 AMENITY AREA REQUIREMENT = 12,160 SF
 AMENITY AREA PROPOSED = 18,364 SF
 REQUIRED SEATING = 61 SEATS
 PROPOSED SEATING = 84 SEATS

CASE NUMBER: 15DEVPLAN1108

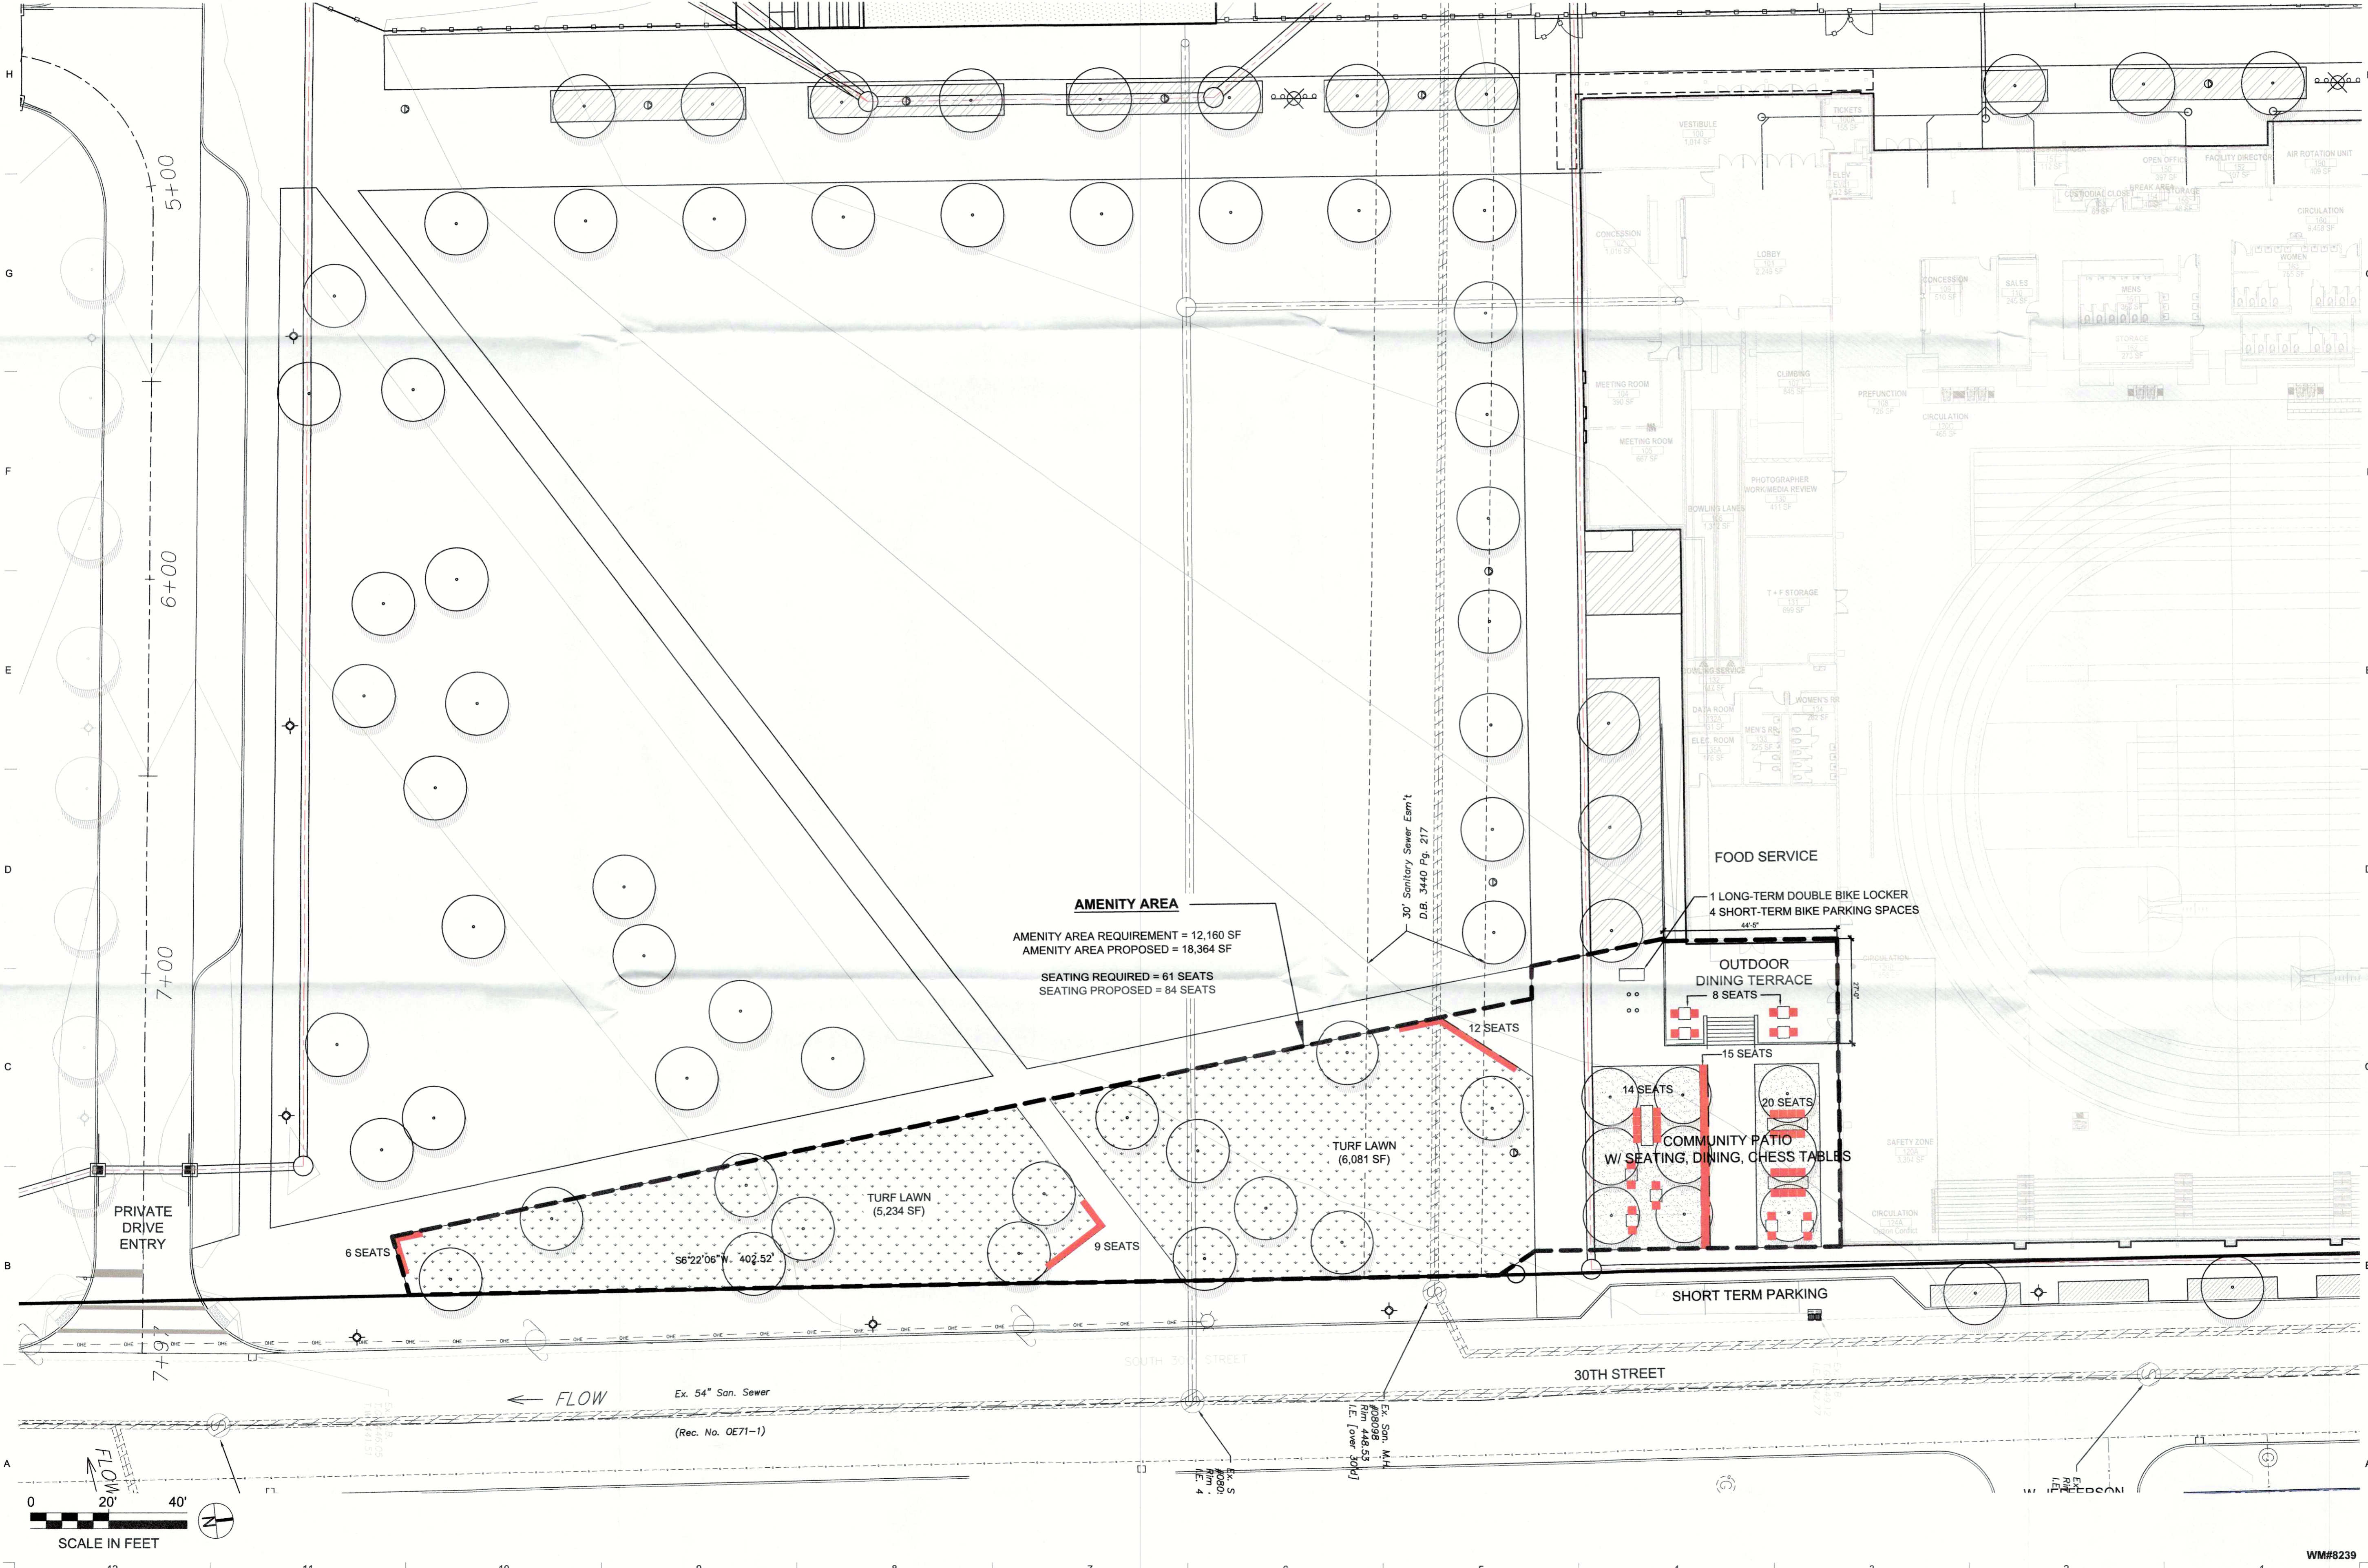

project name
SPORTS & LEARNING COMPLEX

project address
 3029 West Muhammad Ali Blvd.
 Louisville, KY 40212

Longitude: 85.801553
 Latitude: 38.258405

Current Owner
LOUISVILLE METRO GOVERNMENT
 444 S. FIFTH STREET
 Louisville, KY 40202
 p 502.574.3503

Developer / Future Owner
LOUISVILLE URBAN LEAGUE
 1535 W. Broadway
 Louisville, KY 40203
 p 502.585.4622

Project Manager
BROWNE ENGINEERING & CONSTRUCTION
 1 North Commerce Park Drive
 Cincinnati, OH 45215
 p 513.931.0900

Civil Engineer
SABAK, WILSON & LINGO, inc.
 608 South 3rd Street
 Louisville, KY 40202
 p 502.584.6271

Architect 1 - Track & Field Building
MOODY NOLAN
 1190 Race Street - Floor 1
 Cincinnati, OH 45202
 p 513.914.5835

Architect 2 - Outdoor Concession Building
CL ANDERSON ARCHITECTURE
 4400 Bishop Lane, Ste 107
 Louisville, KY 40218
 p 502.558.2714

CHECK SET

Not For Construction

revision	date	issued
△		
△		
△		
△		
△		
△		
△		
△		
△		
2	05.13.2019	RESUBMITTAL
1	04.04.2019	CATEGORY 3 PLAN SET



issue date: 04.04.2019 project number: K17339.01

sheet name
CATEGORY 3 PLAN AMENITY AREA PLAN

sheet number
2 of 2

L:\2017\K17339 - West Louisville Track and Field\CAD\Current\K17339-CAT3 Plan.dwg May 13, 2019 - 11:14 am-celmer

WM#8239