



DRWN. BY: MGA
CHKD. BY: MGA
APPR. BY: MDA
DATE: 5-23-18
REVISIONS
7-18-18

ARCADIA APARTMENTS
 1423 ARCADIA AVE
 LOUISVILLE, KENTUCKY
ALLAN ASSOCIATES ARCHITECTS, PLLC
 6516 WALLWOOD ROAD
 KNOXVILLE, TENNESSEE 37912
 865 / 689-1902

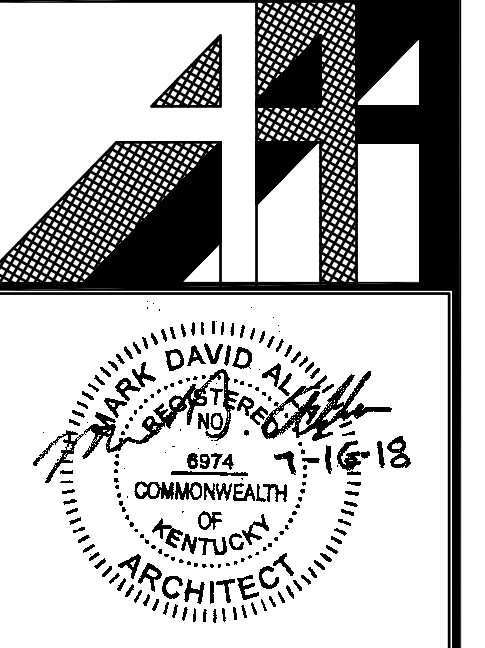

SHEET NUMBER

SD-1

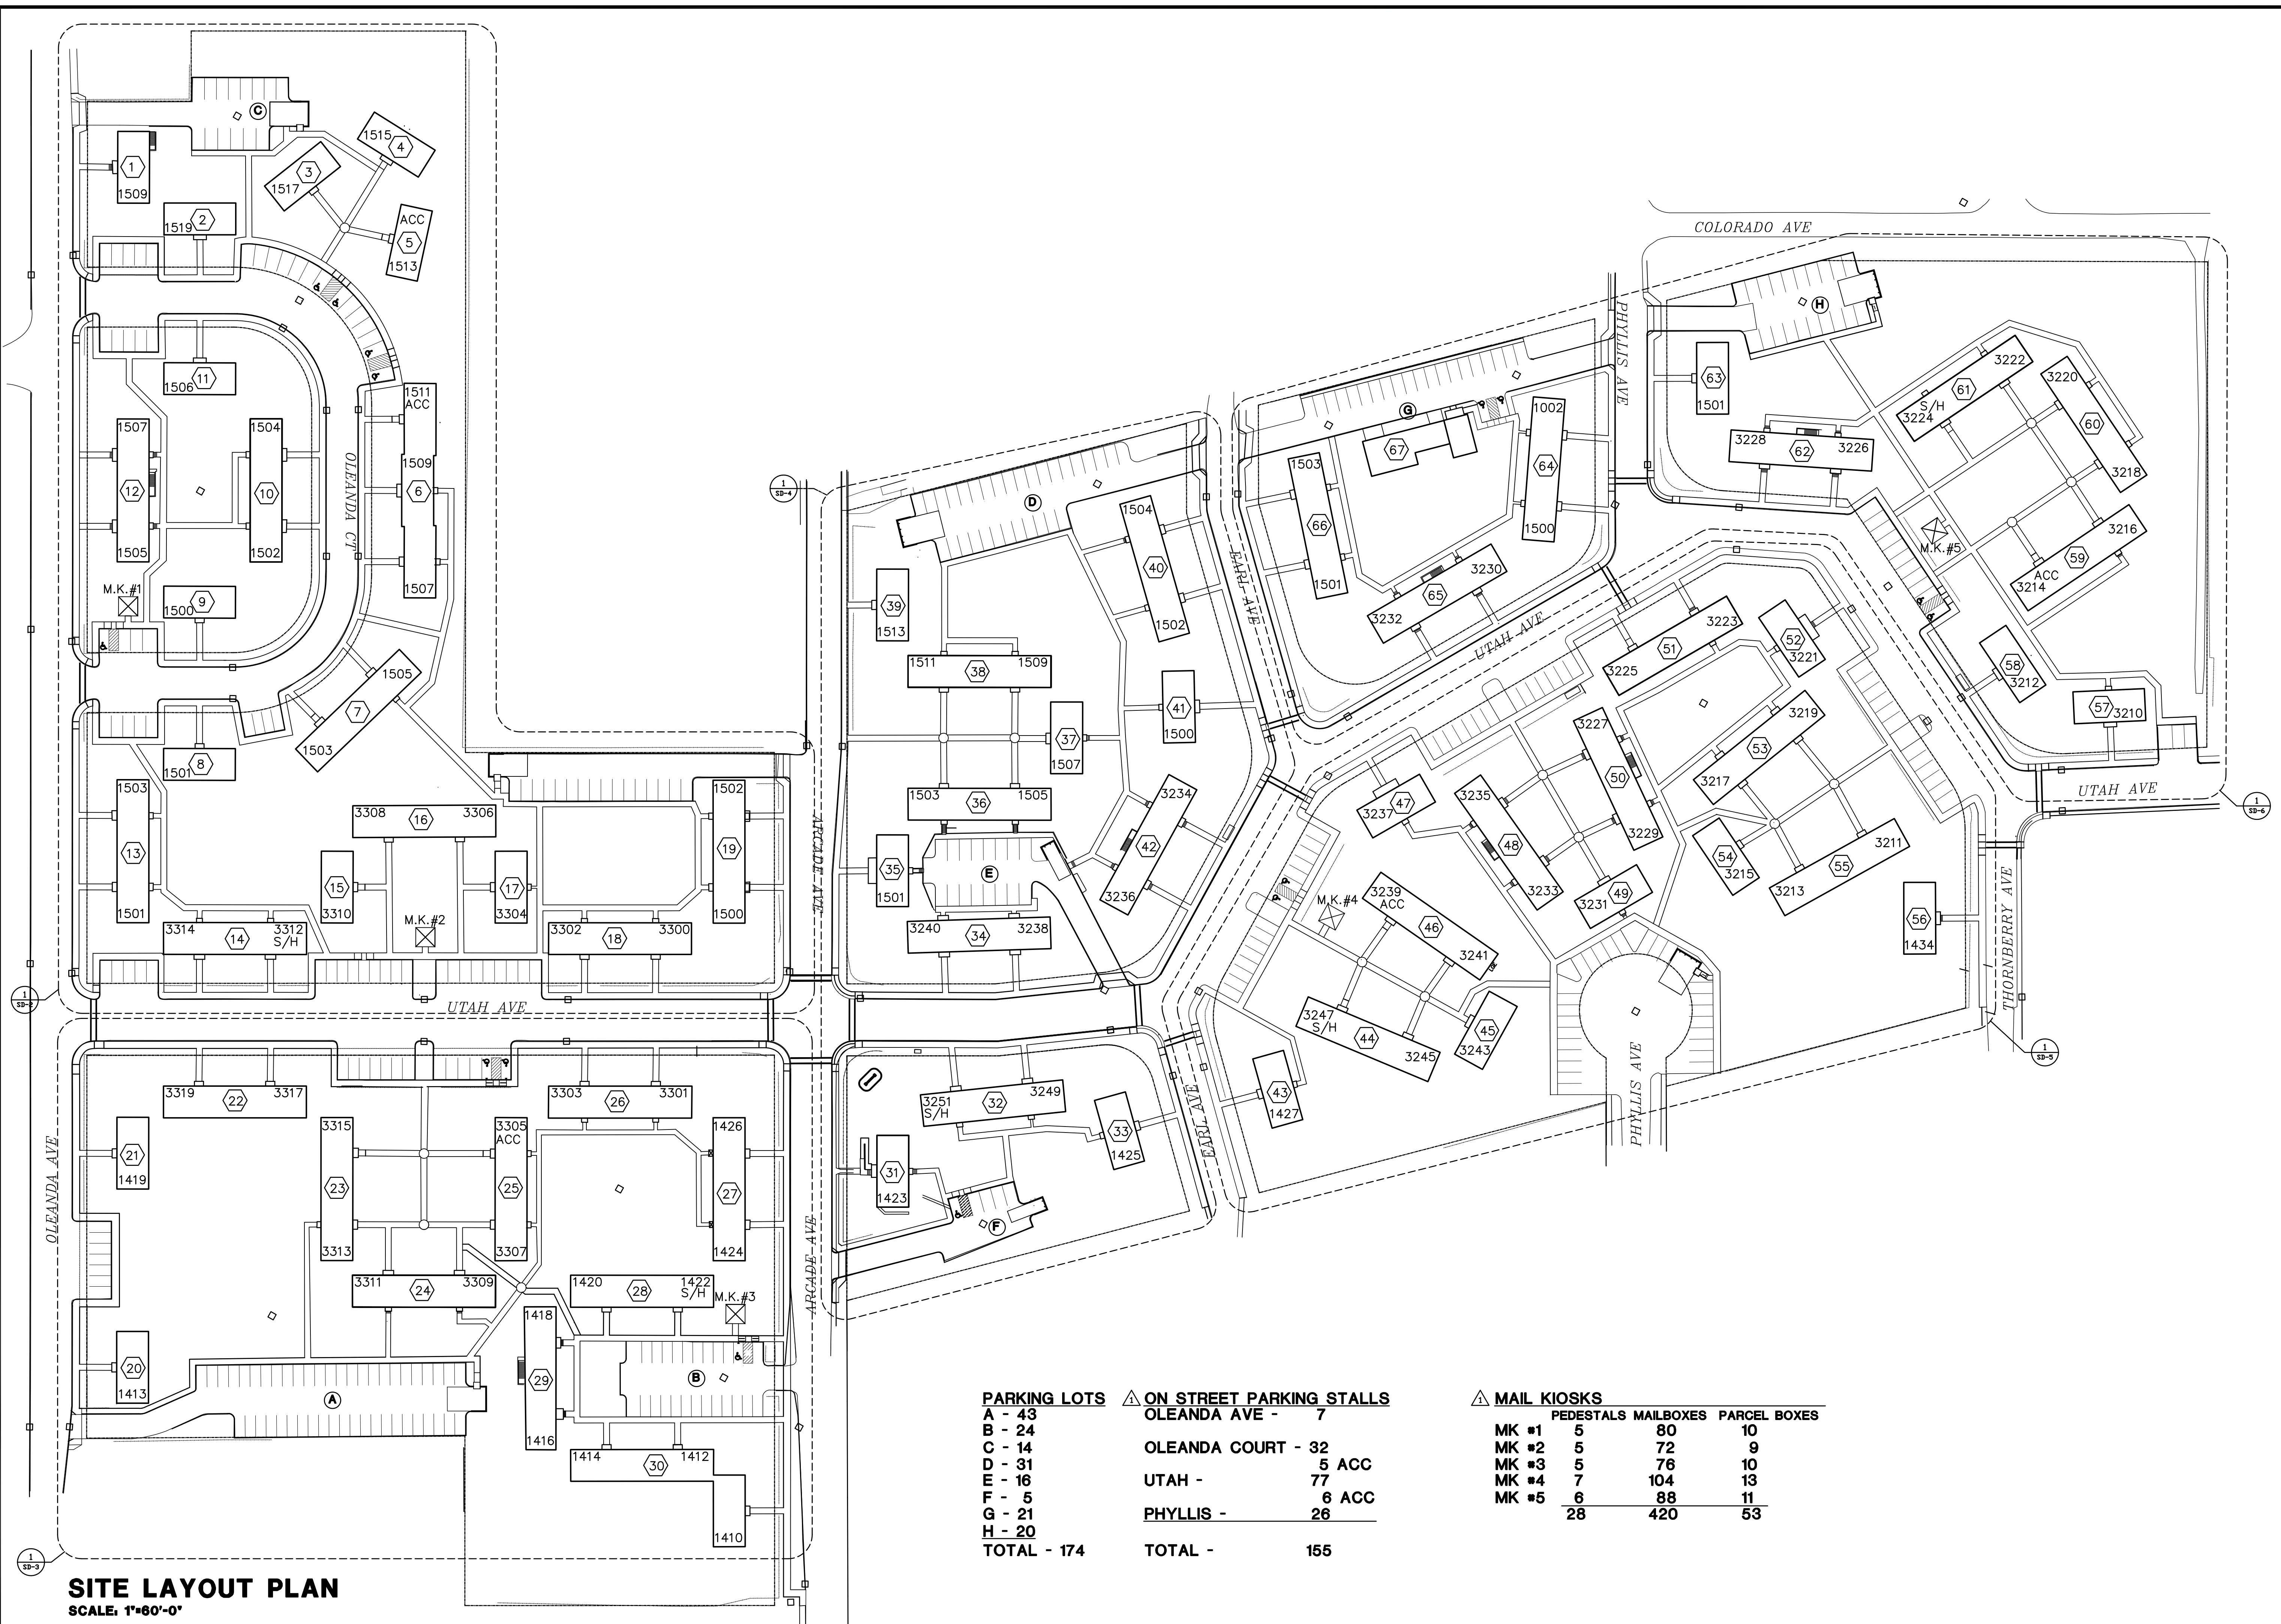

PARKING LOTS	ON STREET PARKING STALLS
A - 43	OLEANDA AVE - 7
B - 24	OLEANDA COURT - 32
C - 14	UTAH - 5 ACC
D - 31	UTAH - 77
E - 16	PHYLLIS - 6 ACC
F - 5	PHYLLIS - 26
G - 21	
H - 20	
TOTAL - 174	TOTAL - 155

MAIL KIOSKS	PEDESTALS	MAILBOXES	PARCEL BOXES
MK #1	5	80	10
MK #2	5	72	9
MK #3	5	76	10
MK #4	7	104	13
MK #5	6	88	11
	28	420	53

SITE LAYOUT PLAN
SCALE: 1"=60'-0"