

LANDSCAPE EXHIBIT


GARRET BRIDWELL

LD&D

LAND DESIGN & DEVELOPMENT, INC.

ENGINEERING • LAND SURVEYING • PLANNING
 503 WASHBURN AVENUE, SUITE 101
 LOUISVILLE, KENTUCKY 40222
 PHONE: (502)426-9374 FAX: (502)426-9375

JOB: 20130
 DATE: 6/30/2021

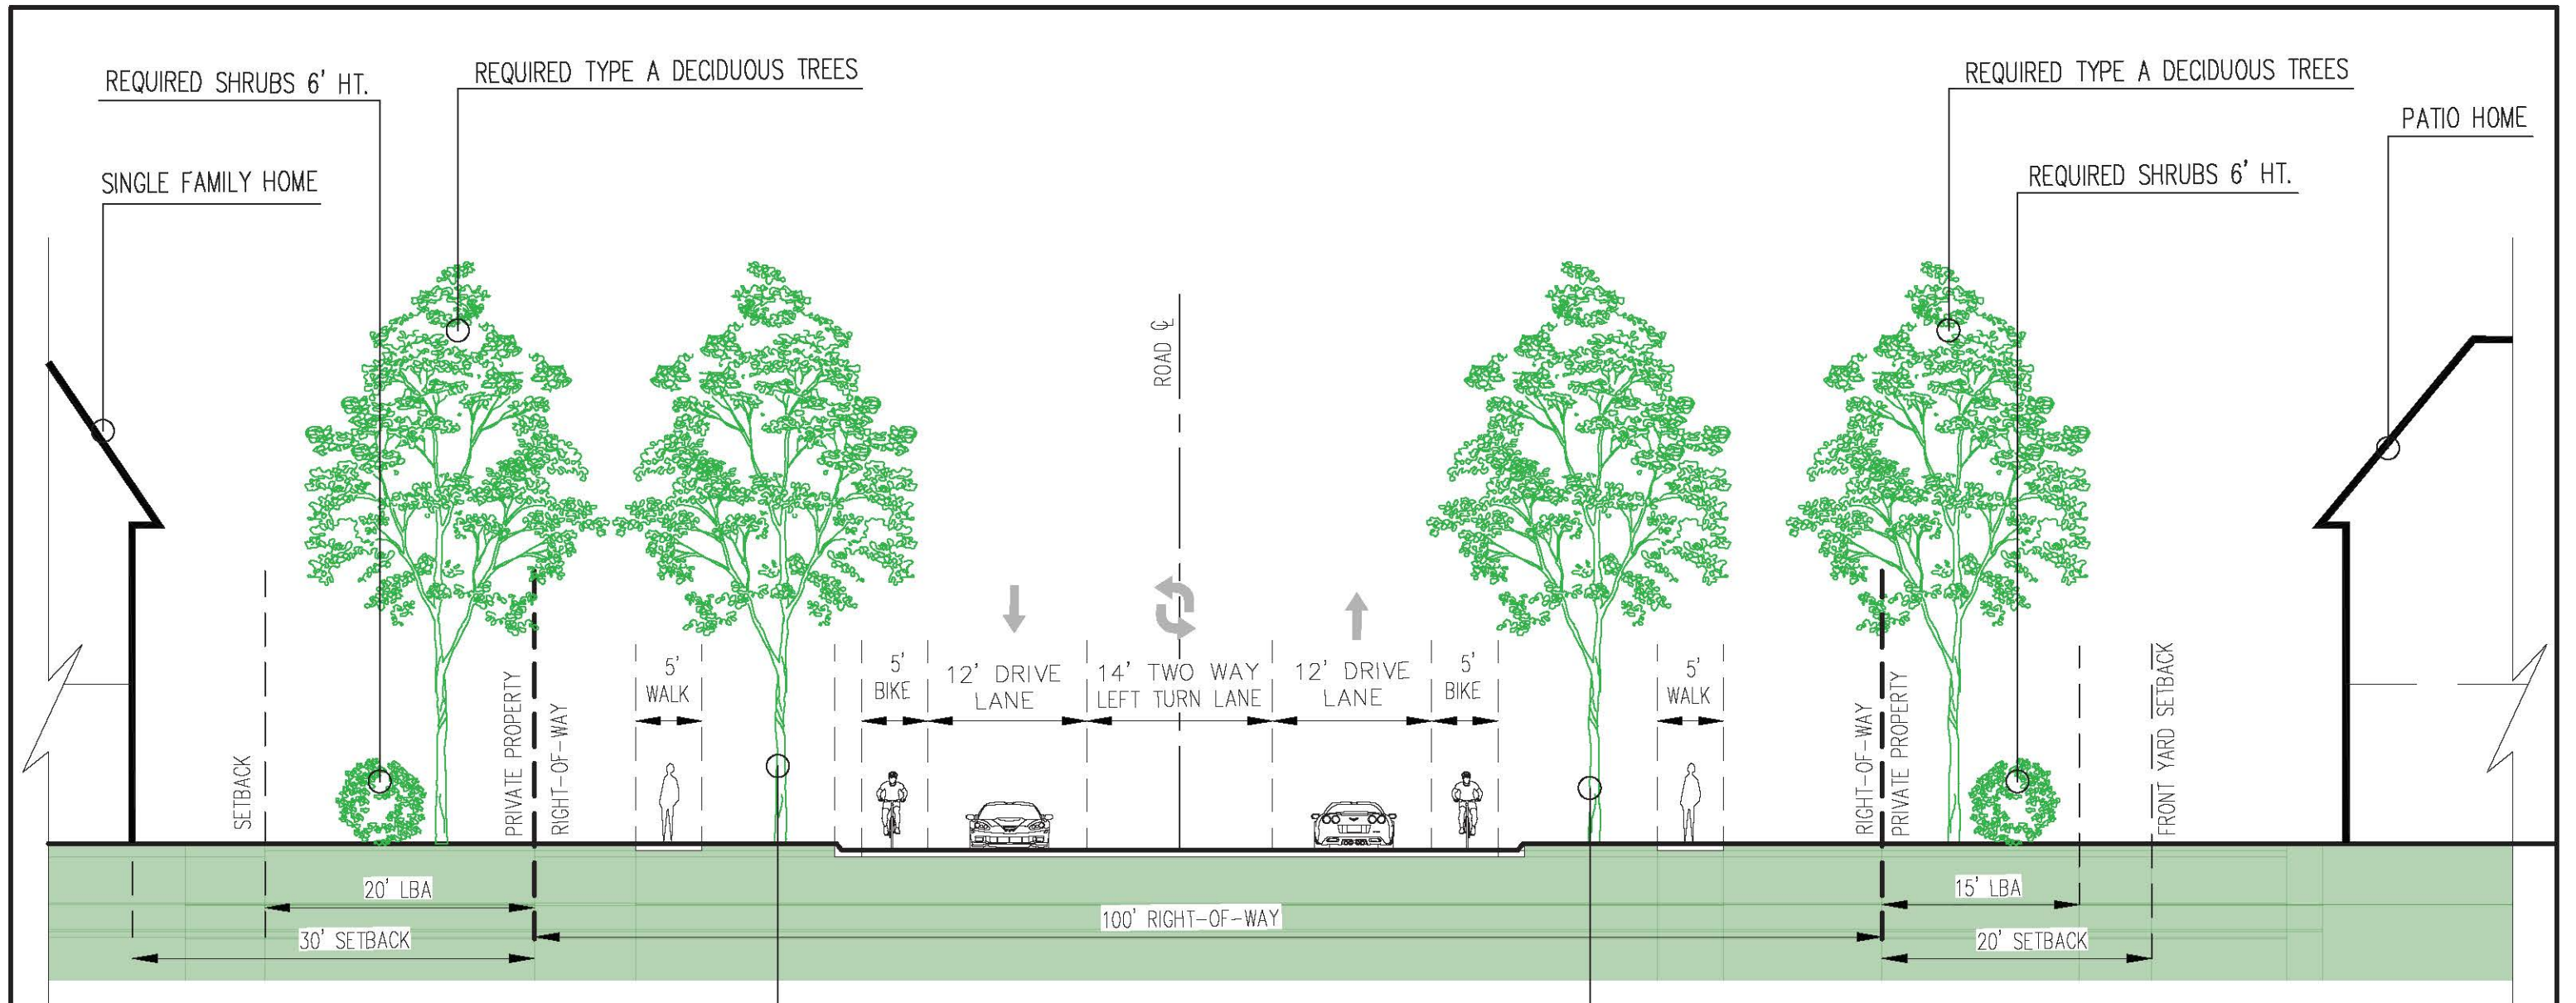

REQUIRED DECIDUOUS STREET TREES

REQUIRED DECIDUOUS STREET TREES

SECTION 1




LAND DESIGN & DEVELOPMENT, INC.

ENGINEERING • LAND SURVEYING • PLANNING
 503 WASHBURN AVENUE, SUITE 101
 LOUISVILLE, KENTUCKY 40222
 PHONE: (502)426-9374 FAX: (502)426-9375

LANDSCAPE EXHIBIT

GARRET BRIDWELL


GRAPHIC SCALE

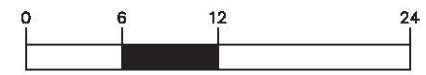


(IN FEET)
 1 inch = 12 ft.

JOB: 20130
 DATE: 6/30/2021

WWS 10.01.2021

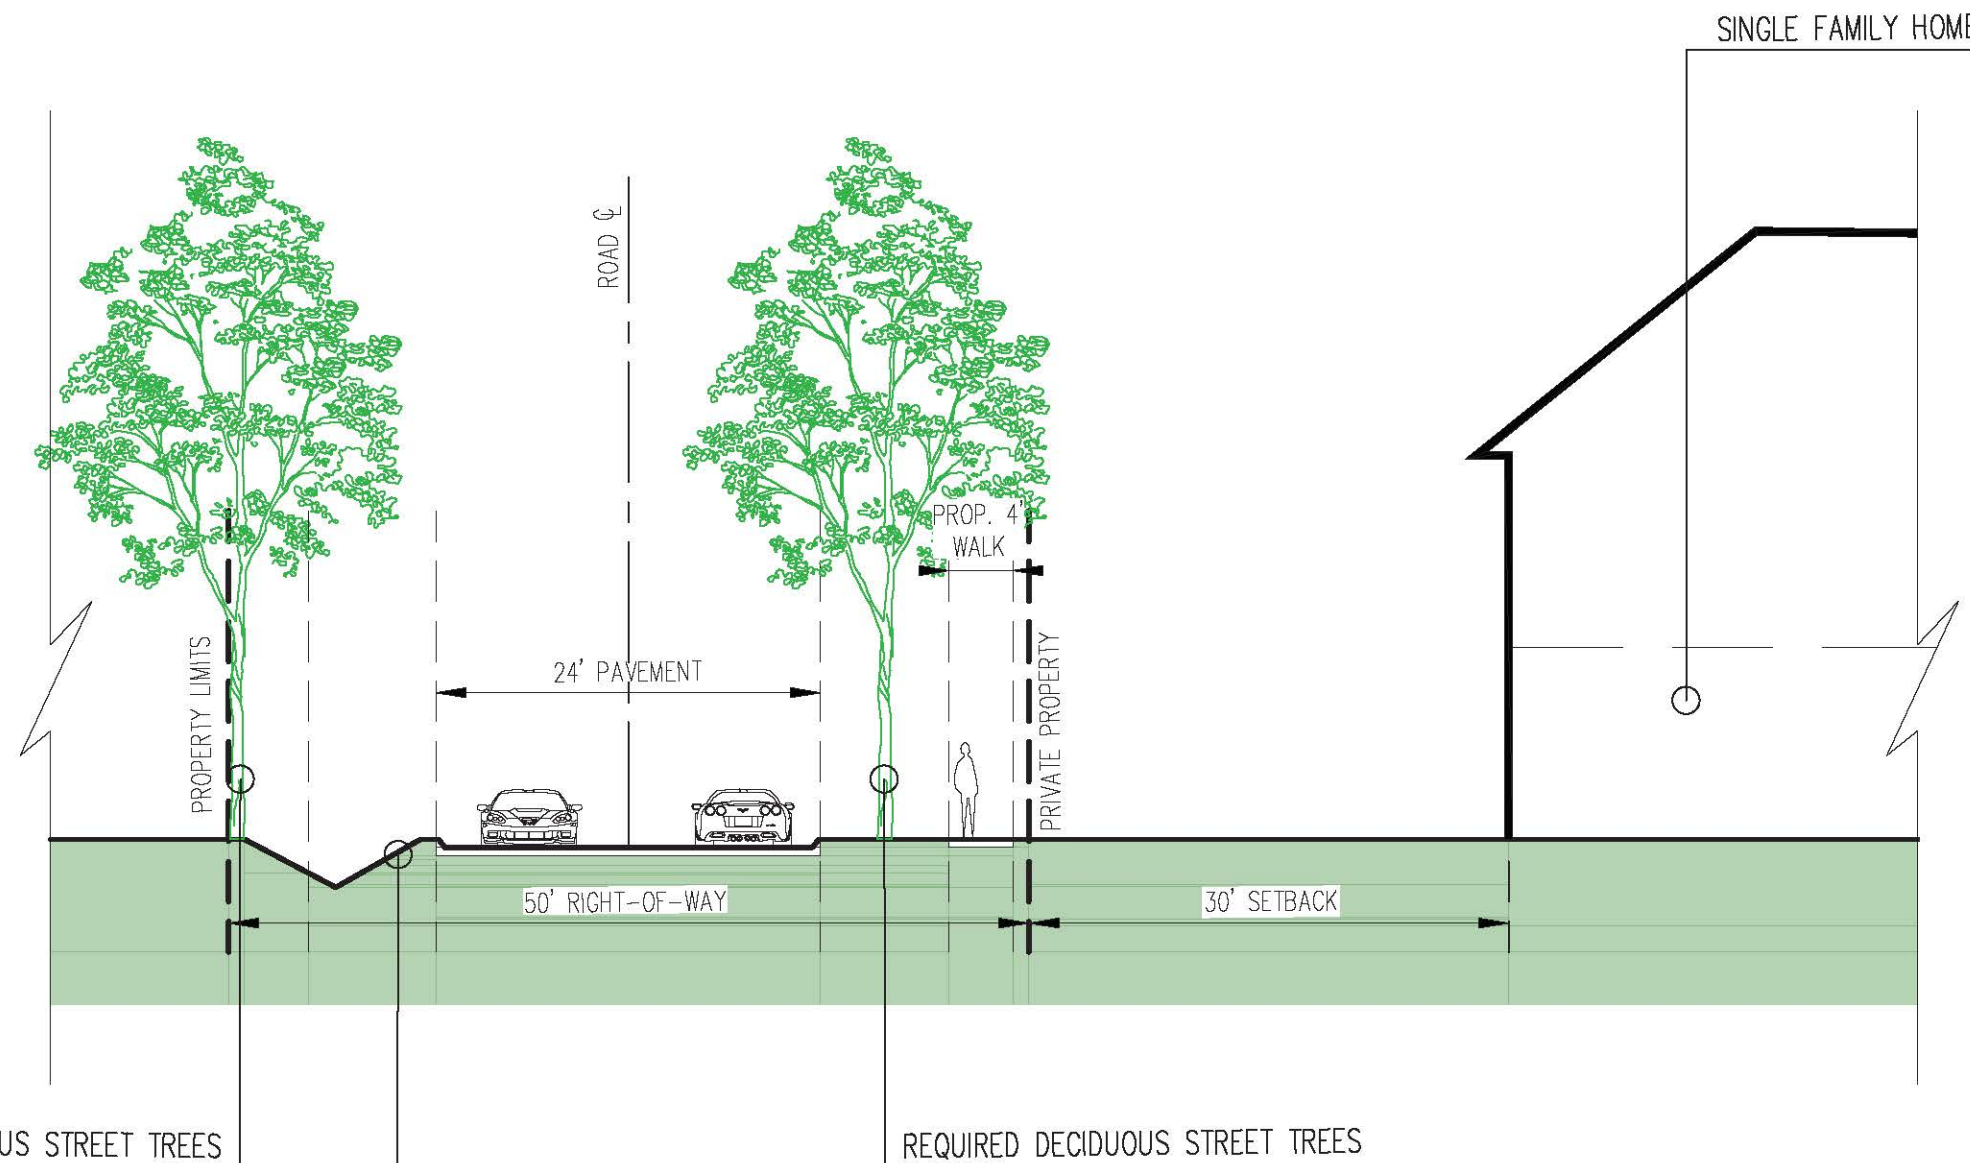

SECTION 2

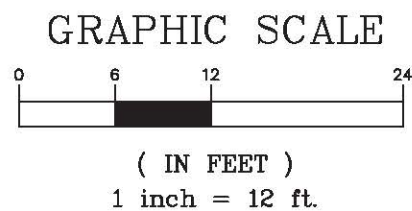

LANDSCAPE EXHIBIT


GARRET BRIDWELL

LD&D


LAND DESIGN & DEVELOPMENT, INC.

ENGINEERING • LAND SURVEYING • PLANNING
 503 WASHBURN AVENUE, SUITE 101
 LOUISVILLE, KENTUCKY 40222
 PHONE: (502)426-9374 FAX: (502)426-9375

JOB: 20130
 DATE: 6/30/2021

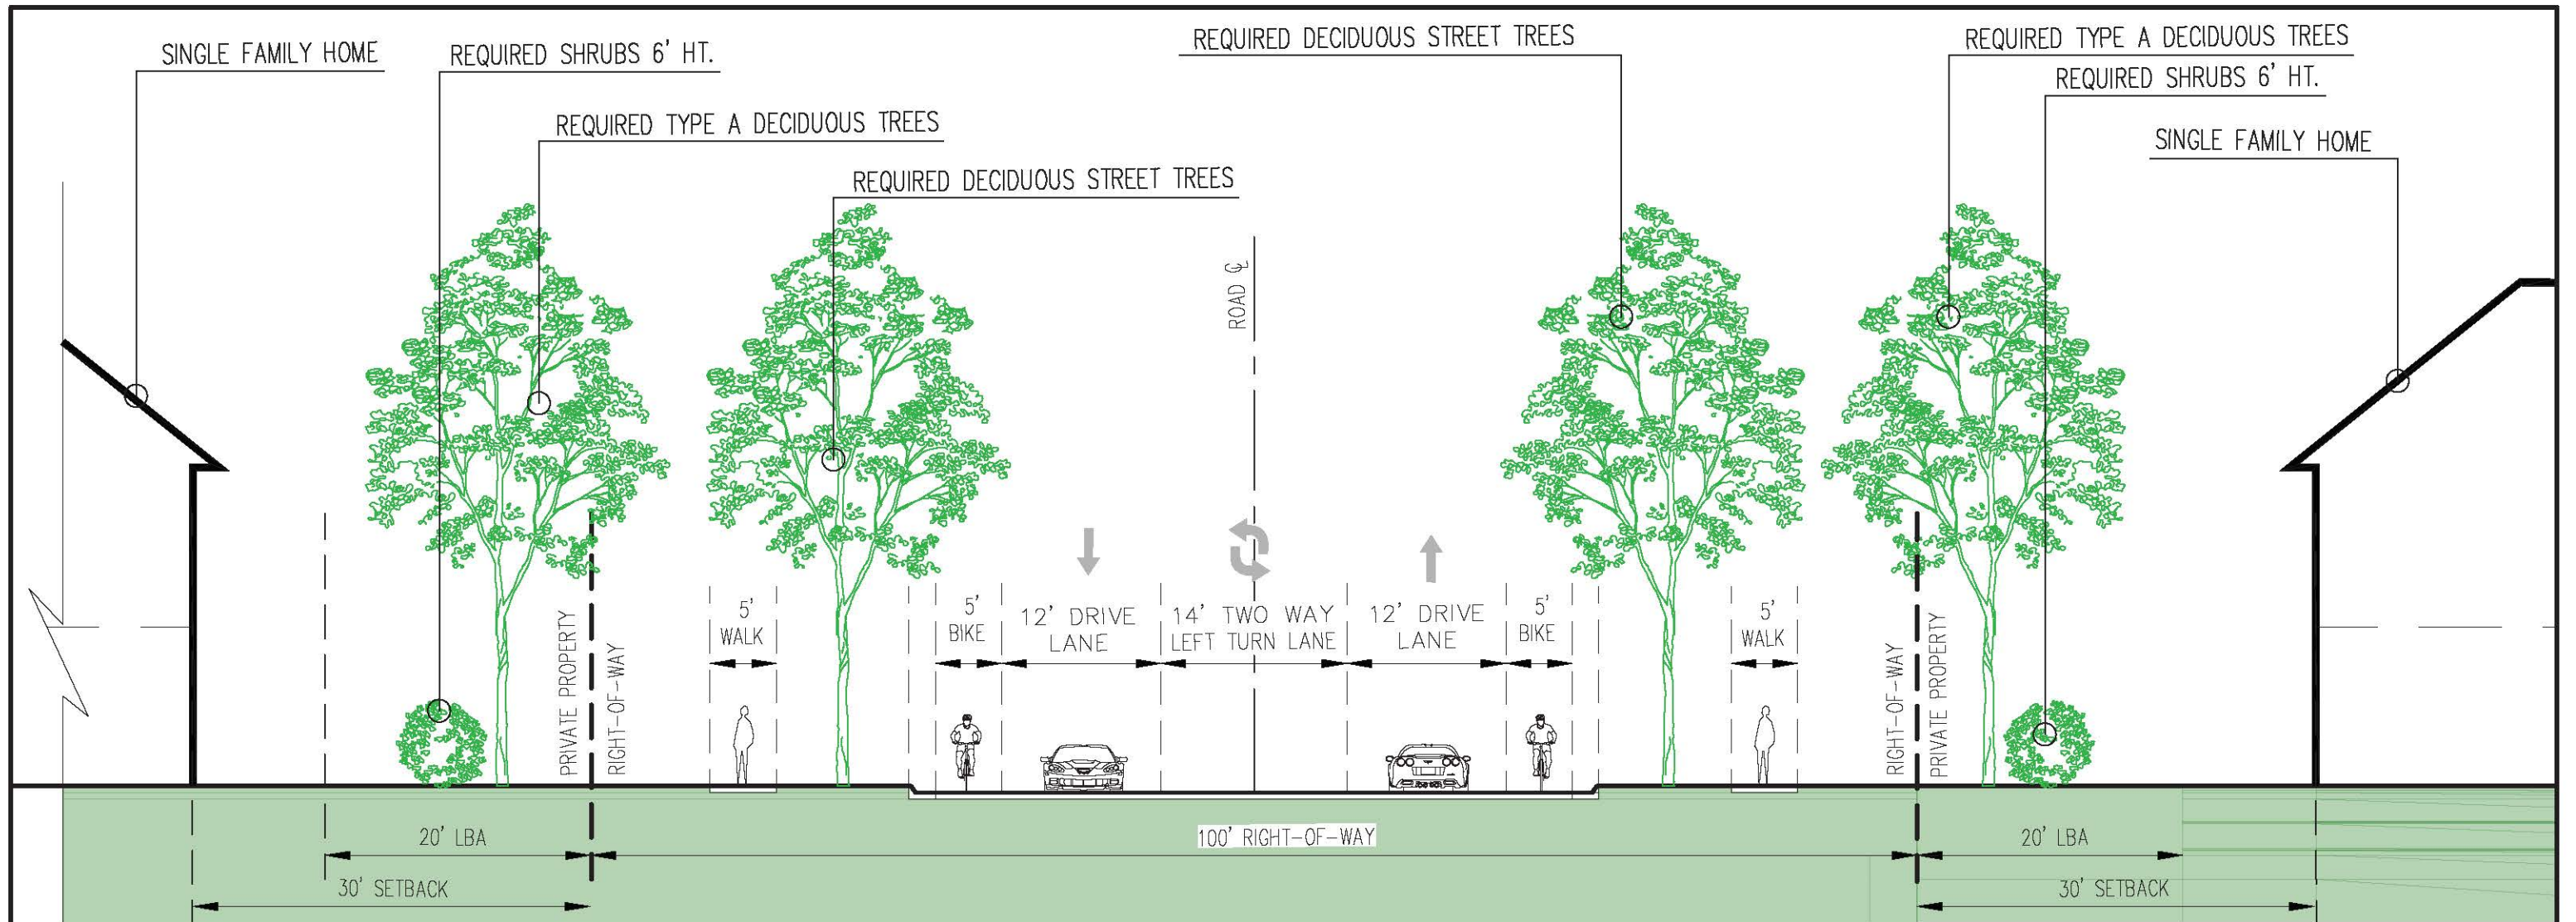

SECTION 3

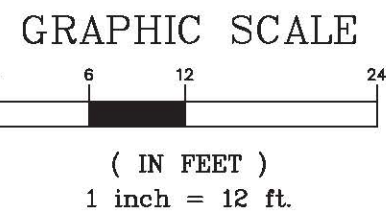

LANDSCAPE EXHIBIT
GARRET BRIDWELL

LD&D
LAND DESIGN & DEVELOPMENT, INC.

ENGINEERING • LAND SURVEYING • PLANNING
503 WASHBURN AVENUE, SUITE 101
LOUISVILLE, KENTUCKY 40222
PHONE: (502)426-9374 FAX: (502)426-9375

JOB: 20130
DATE: 6/30/2021