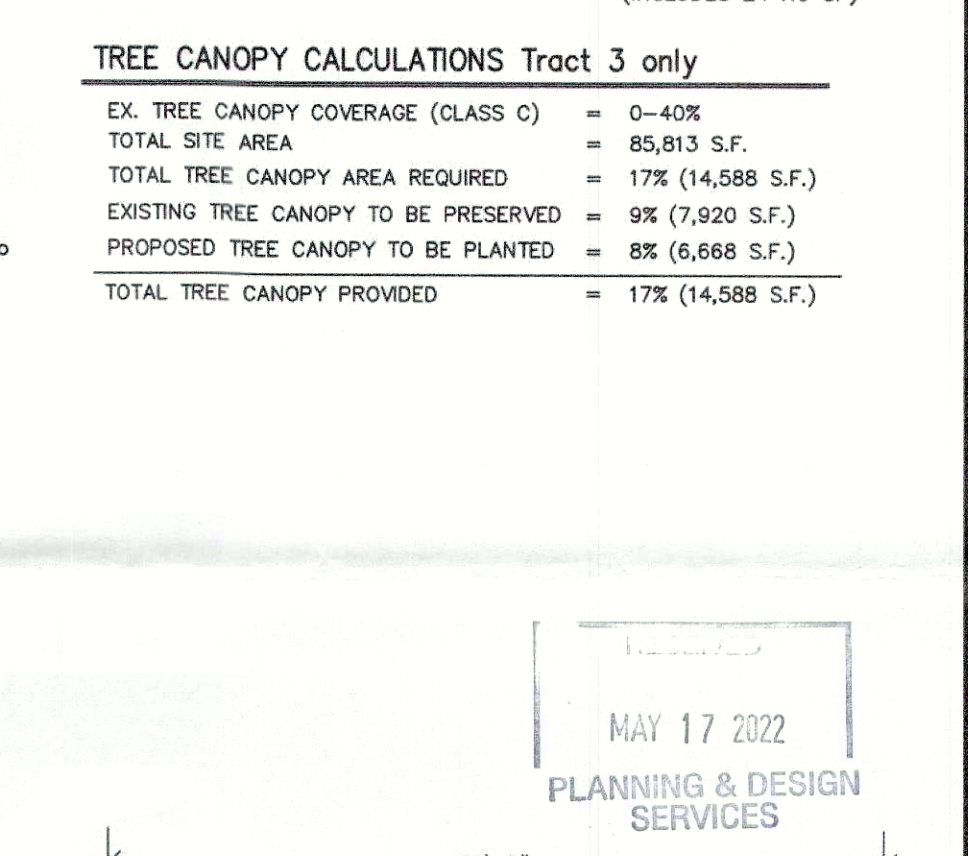
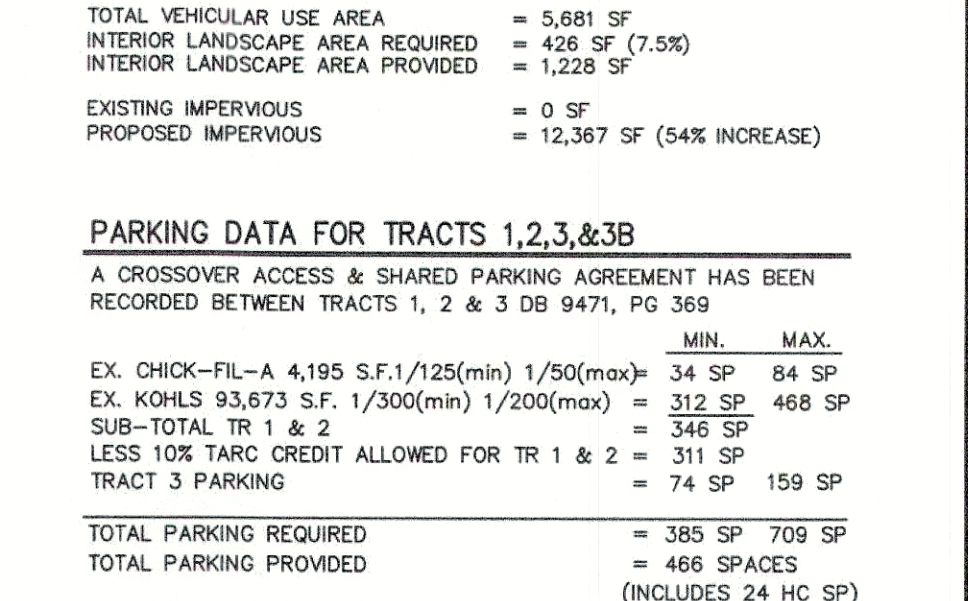
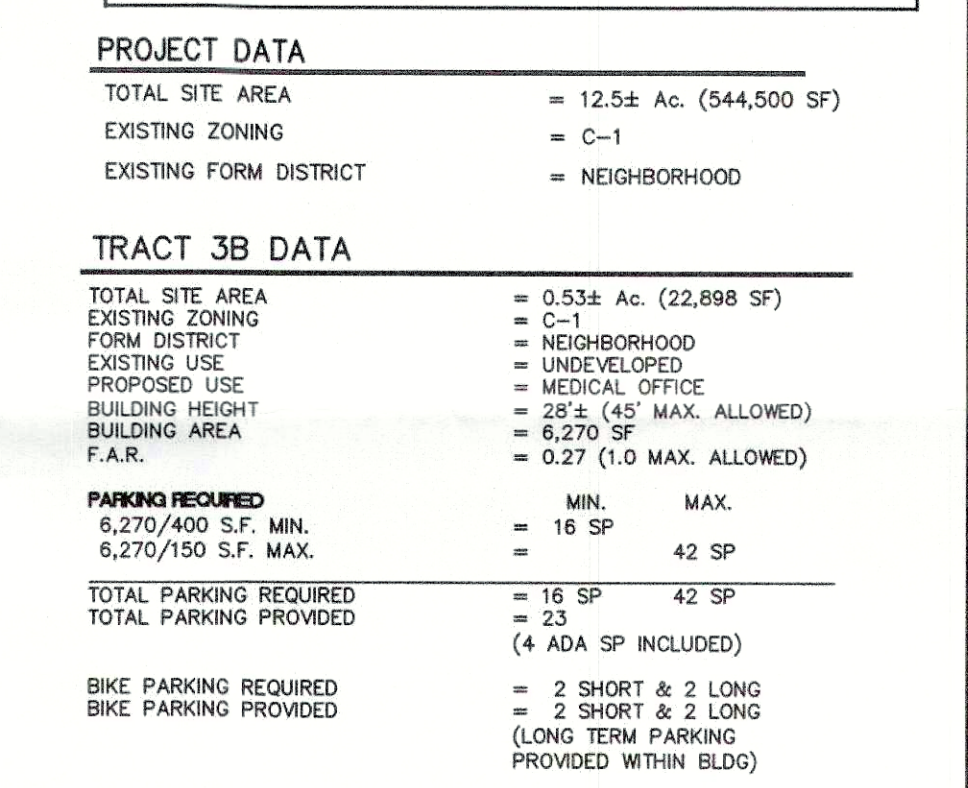
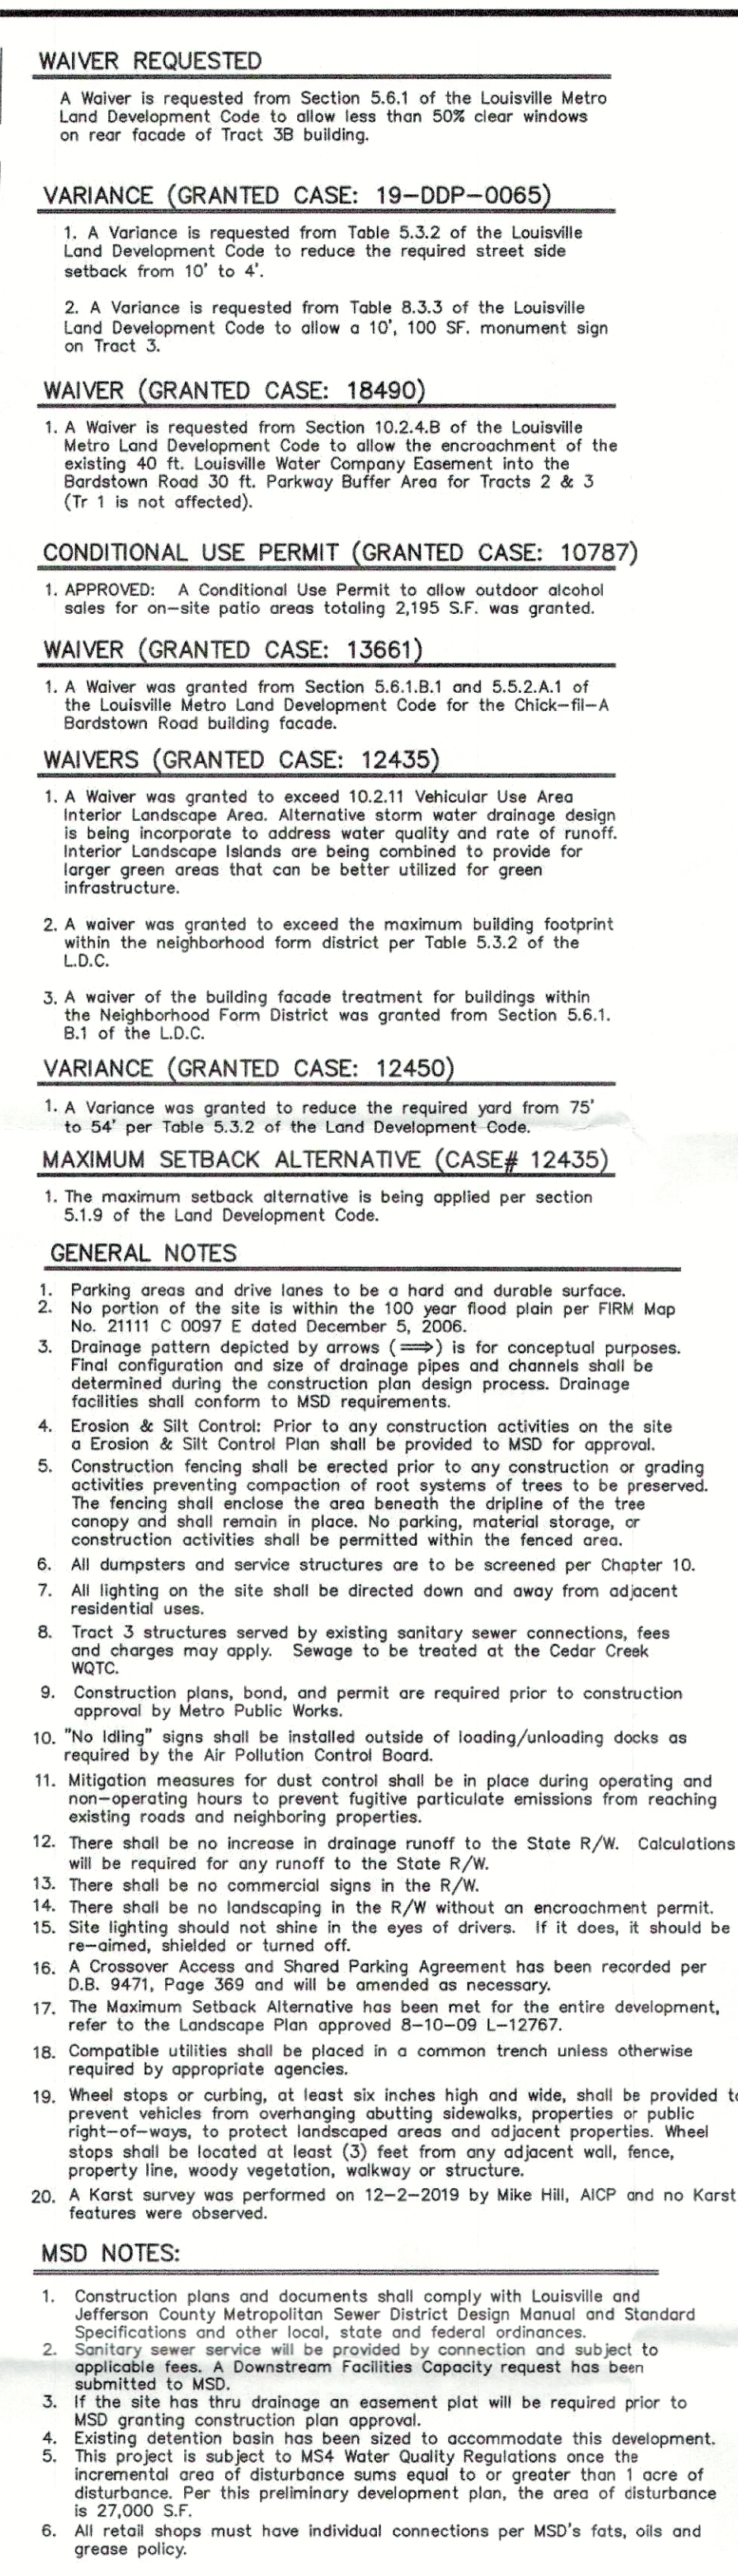


[illegible]

PROFESSIONAL'S SEAL

PROJECT DATA

FILE NAME: 06229-BDDDP--TRACT--3.dwg

DATE: 3/14/22

CHECKED BY: MH

SCALE: AS SHOWN

DRAWN BY: TF

LD&D
LAND DESIGN & DEVELOPMENT, INC.
ENGINEERING • LAND SURVEYING • LANDSCAPE ARCHITECTURE
WEB SITE: WWW.LD-D.COM

VITALSKIN DERMATOLOGY
OWNER/DEVELOPER
BARDSTOWN ROAD DEVELOPMENT, LLC
P.O. BOX 12128
LEXINGTON, KY 40580

JOB NO. 06229

SHEET 1 OF 1

22-DDP-0034