



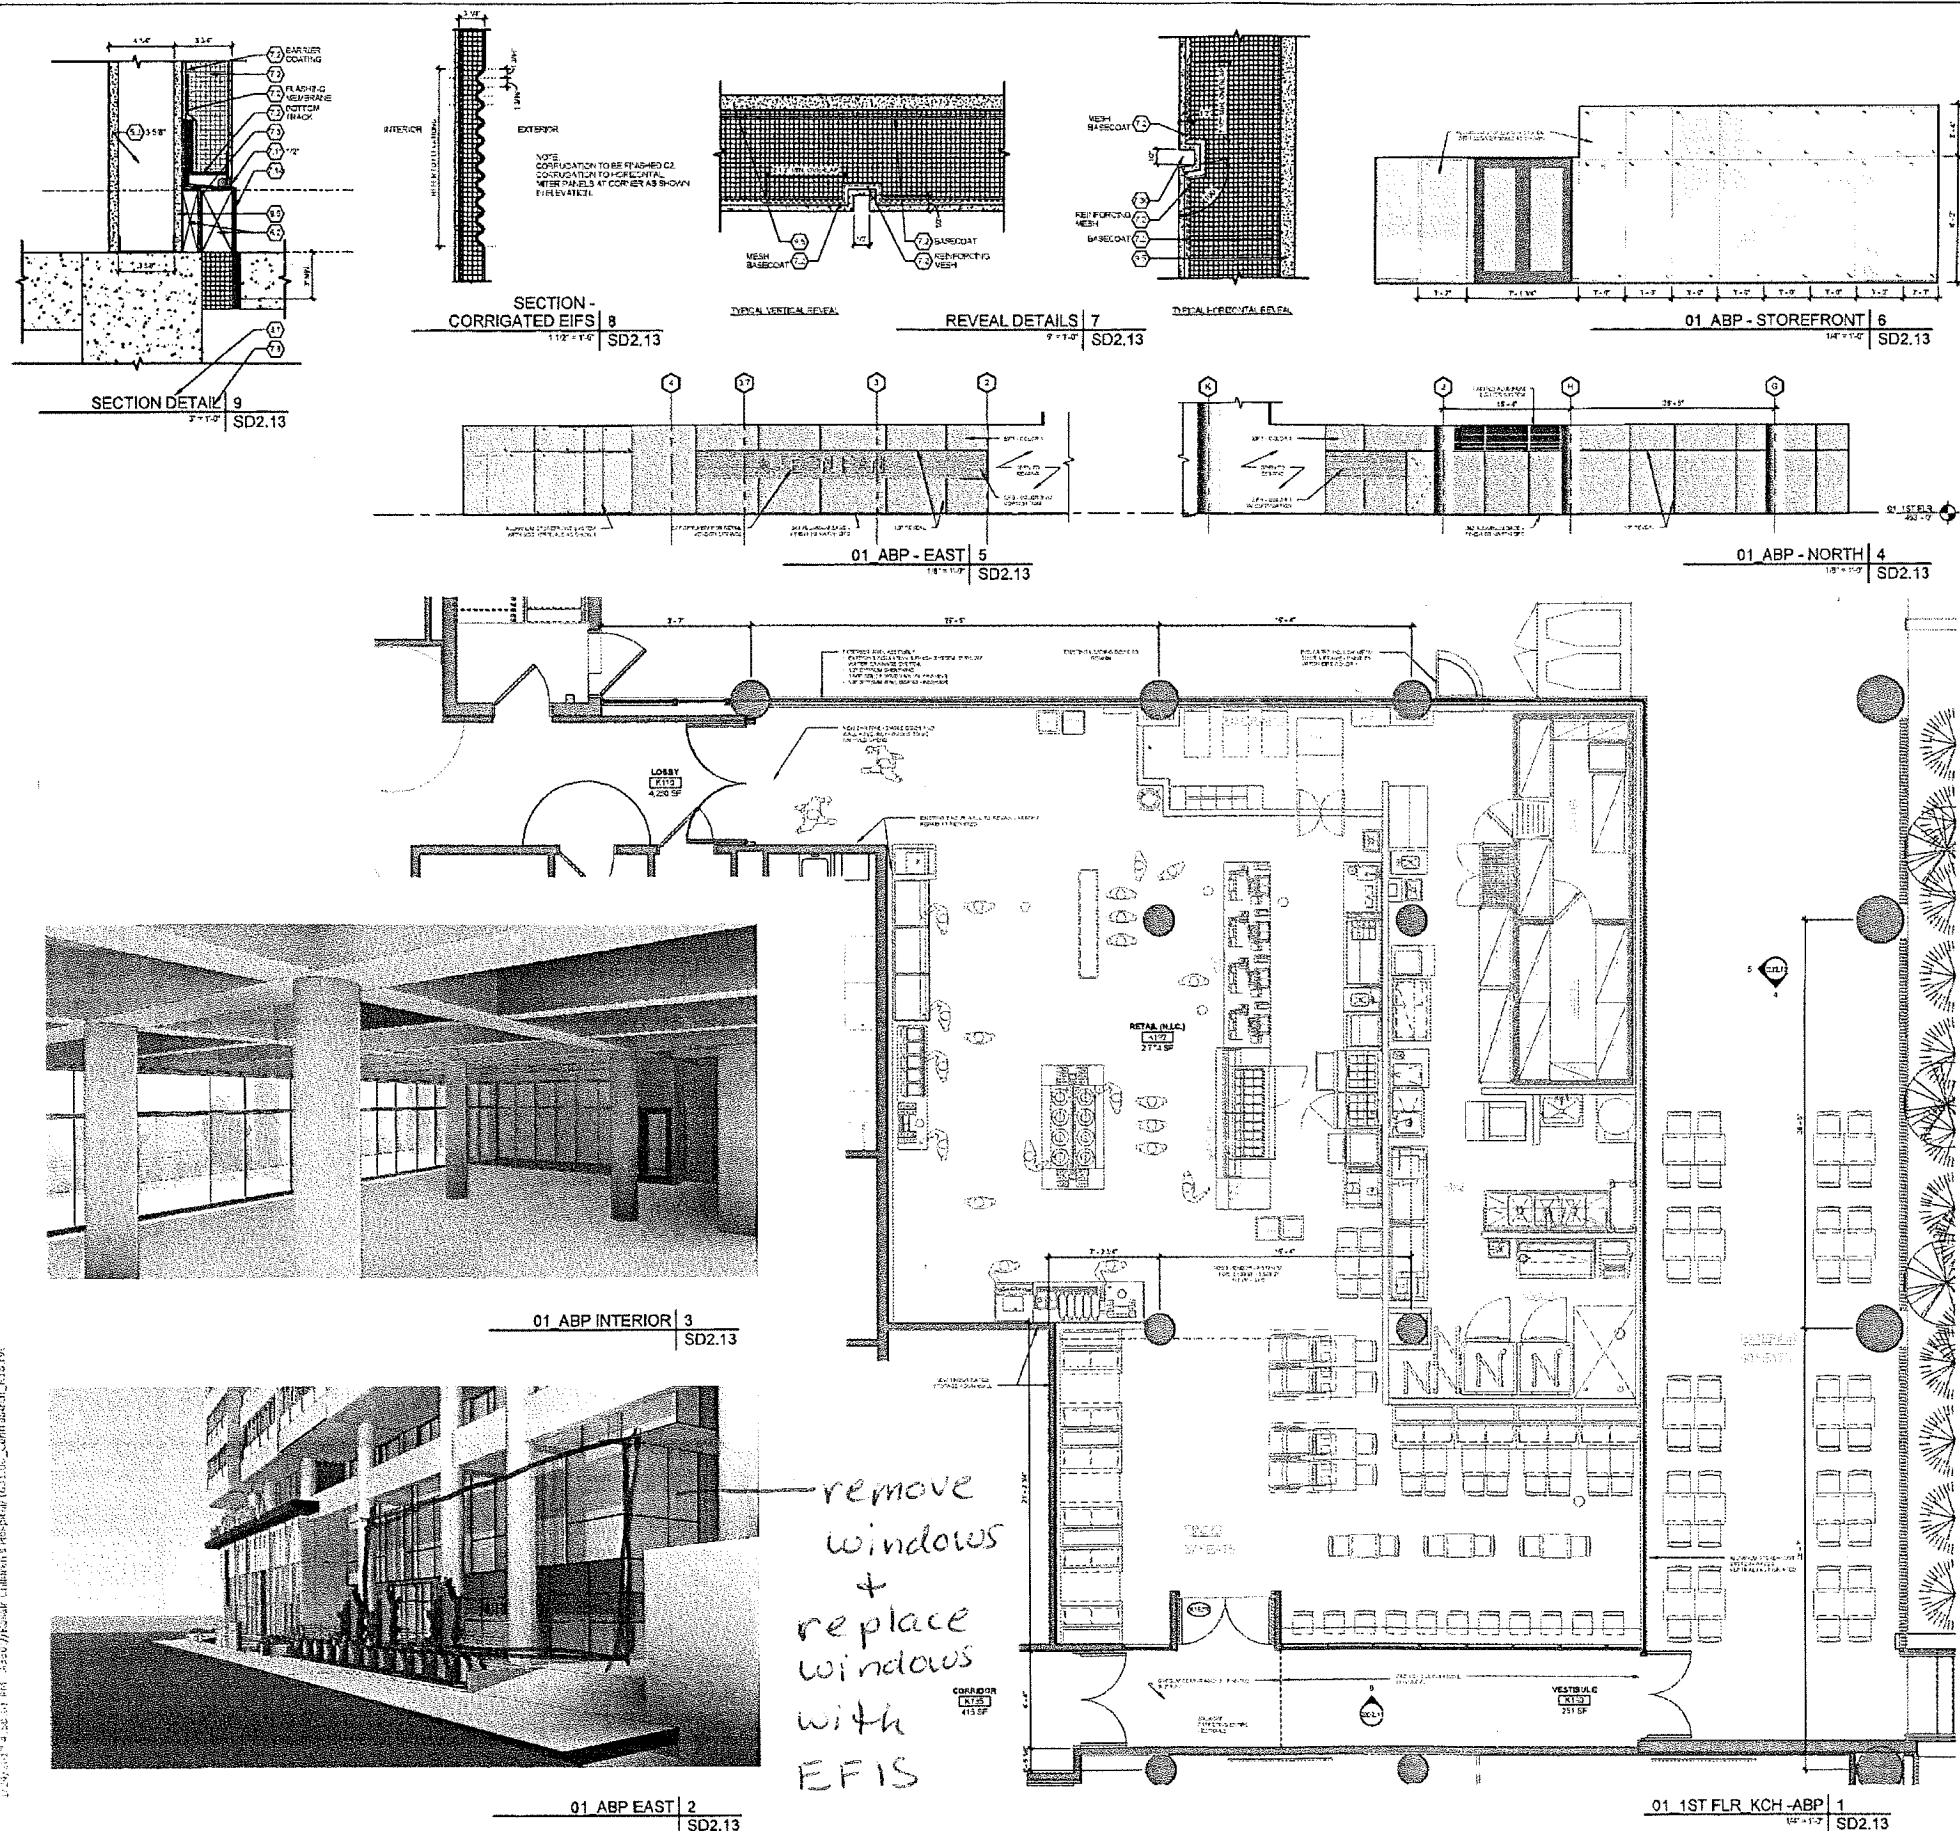

- CODED NOTES - DETAILS**
- #
 - 01.001.1
 - 01.001.2
PROLIFER
FEB 10, 2011
PLANNING &
DESIGN SERVICES

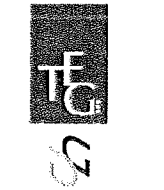

DESIGN GROUP

ARCHITECT













CLIENT

NORTON HEALTHCARE

NORTON CHILDREN'S HOSPITAL PHASE II IMPLEMENTATION

131 E CHESTNUT ST
LOUISVILLE, KY 40202


Package 4
01.001.10
01.001.11
SD2.13