

6" Gutter

1"x 10" Gutter Board

1"x 10" Beam Board

10" Tapered Column

Porch Concrete

Client:	211 Magnolia Street Louisville, KY 40208	Drawings:	0000	Project:	NAME	Drawn:	DPL	Notes:	X	Lally Construction LLC 1031 S 7th Street Louisville, KY 40203 502-974-6945 deniallally@gmail.com
Notes:	at 1st Floor Remodel	Scale:	no scale	Date:	08-23-18	Rev:	A			

RECEIVED
AUG 23 2019
PLANNING &
DESIGN SERVICES

19-COA-0053



RECEIVED
AUG 23 2019
PLANNING &
DESIGN SERVICES

19-COA-0053



RECEIVED

AUG 23 2019

PLANNING &
DESIGN SERVICES



19-COA-0053

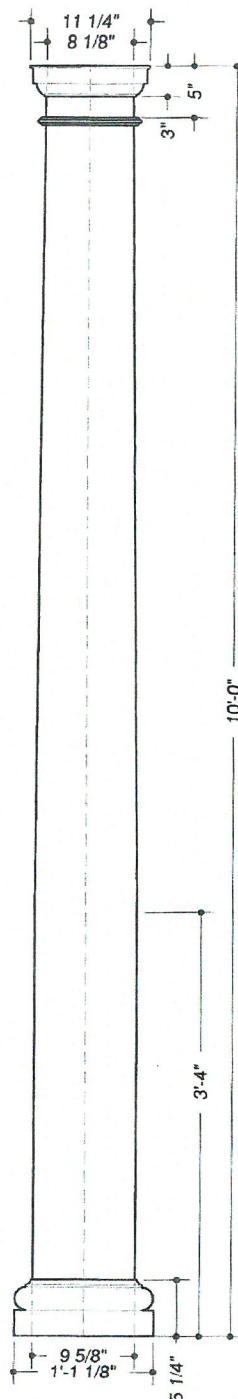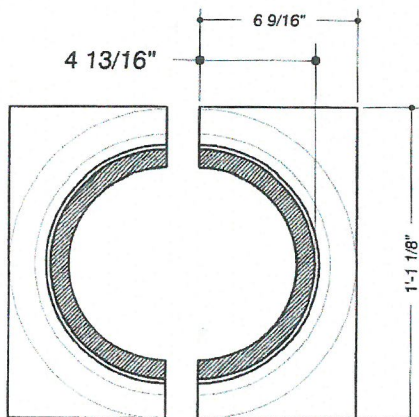

RECEIVED
AUG 23 2019
PLANNING &
DESIGN SERVICES

STOCK NUMBER: Column - 45110s
Tuscan Cap & Base - 45141s

QUANTITY: -

PRODUCT MATERIAL: Column - FRP
Tuscan Cap & Base - Poly

ORDER: -

NOTES: -

Print Name: _____

Date: _____

Signature: _____

Custom product is non-refundable once production starts.

All dimensions are based on information provided for HB&G. Contractor/Owner shall verify all dimensions. Signee accepts all dimensional liability upon signature.

Drawn By: BFH
Date: 9 February 2016
Revised: -
Scale: Not to Scale
Dwg #: 10 x 10 PLRD PC.dwg
Ticket # / Sheet: ##### / 1 of 1

PermaCast Round Column
10"x10' Plain

HB&G
Building Products

1015 Brundidge Blvd.
P.O. Box 589
Troy, Alabama 36081
334.566.5000
Fax 334.566.4629
www.hbgcolumns.com

19-COA-0053