


11209

SHEET 1 OF 1		04259	

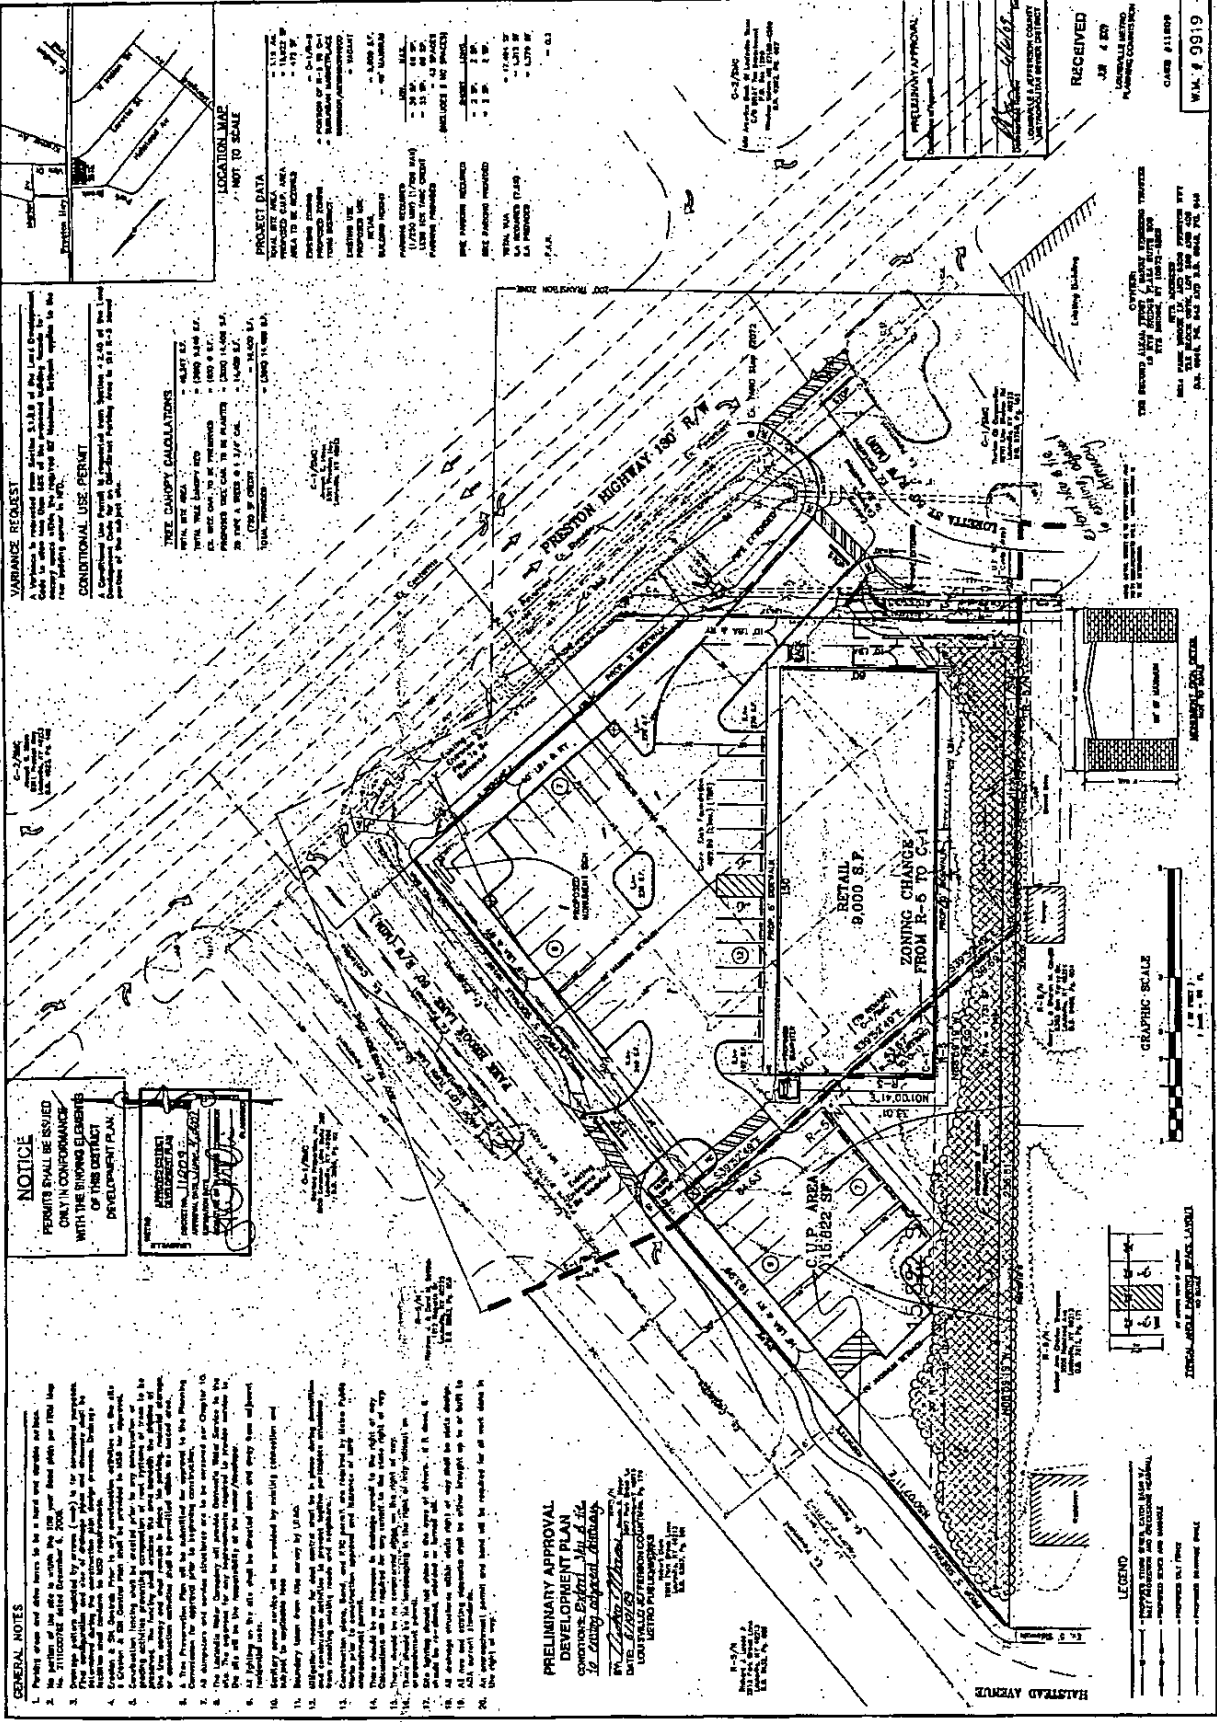

VARIANCE REQUEST



NOTICE
 PERMITS SHALL BE ISSUED ONLY IN CONFORMANCE WITH THE ZONING ELEMENTS OF THIS DISTRICT DEVELOPMENT PLAN.

GENERAL NOTES

LEGEND

RECEIVED
 JUN 4 2007
 PLANNING COMMISSION

GRAPHIC SCALE
 1" = 100'

PRELIMINARY APPROVAL
 DEVELOPMENT PLAN
