


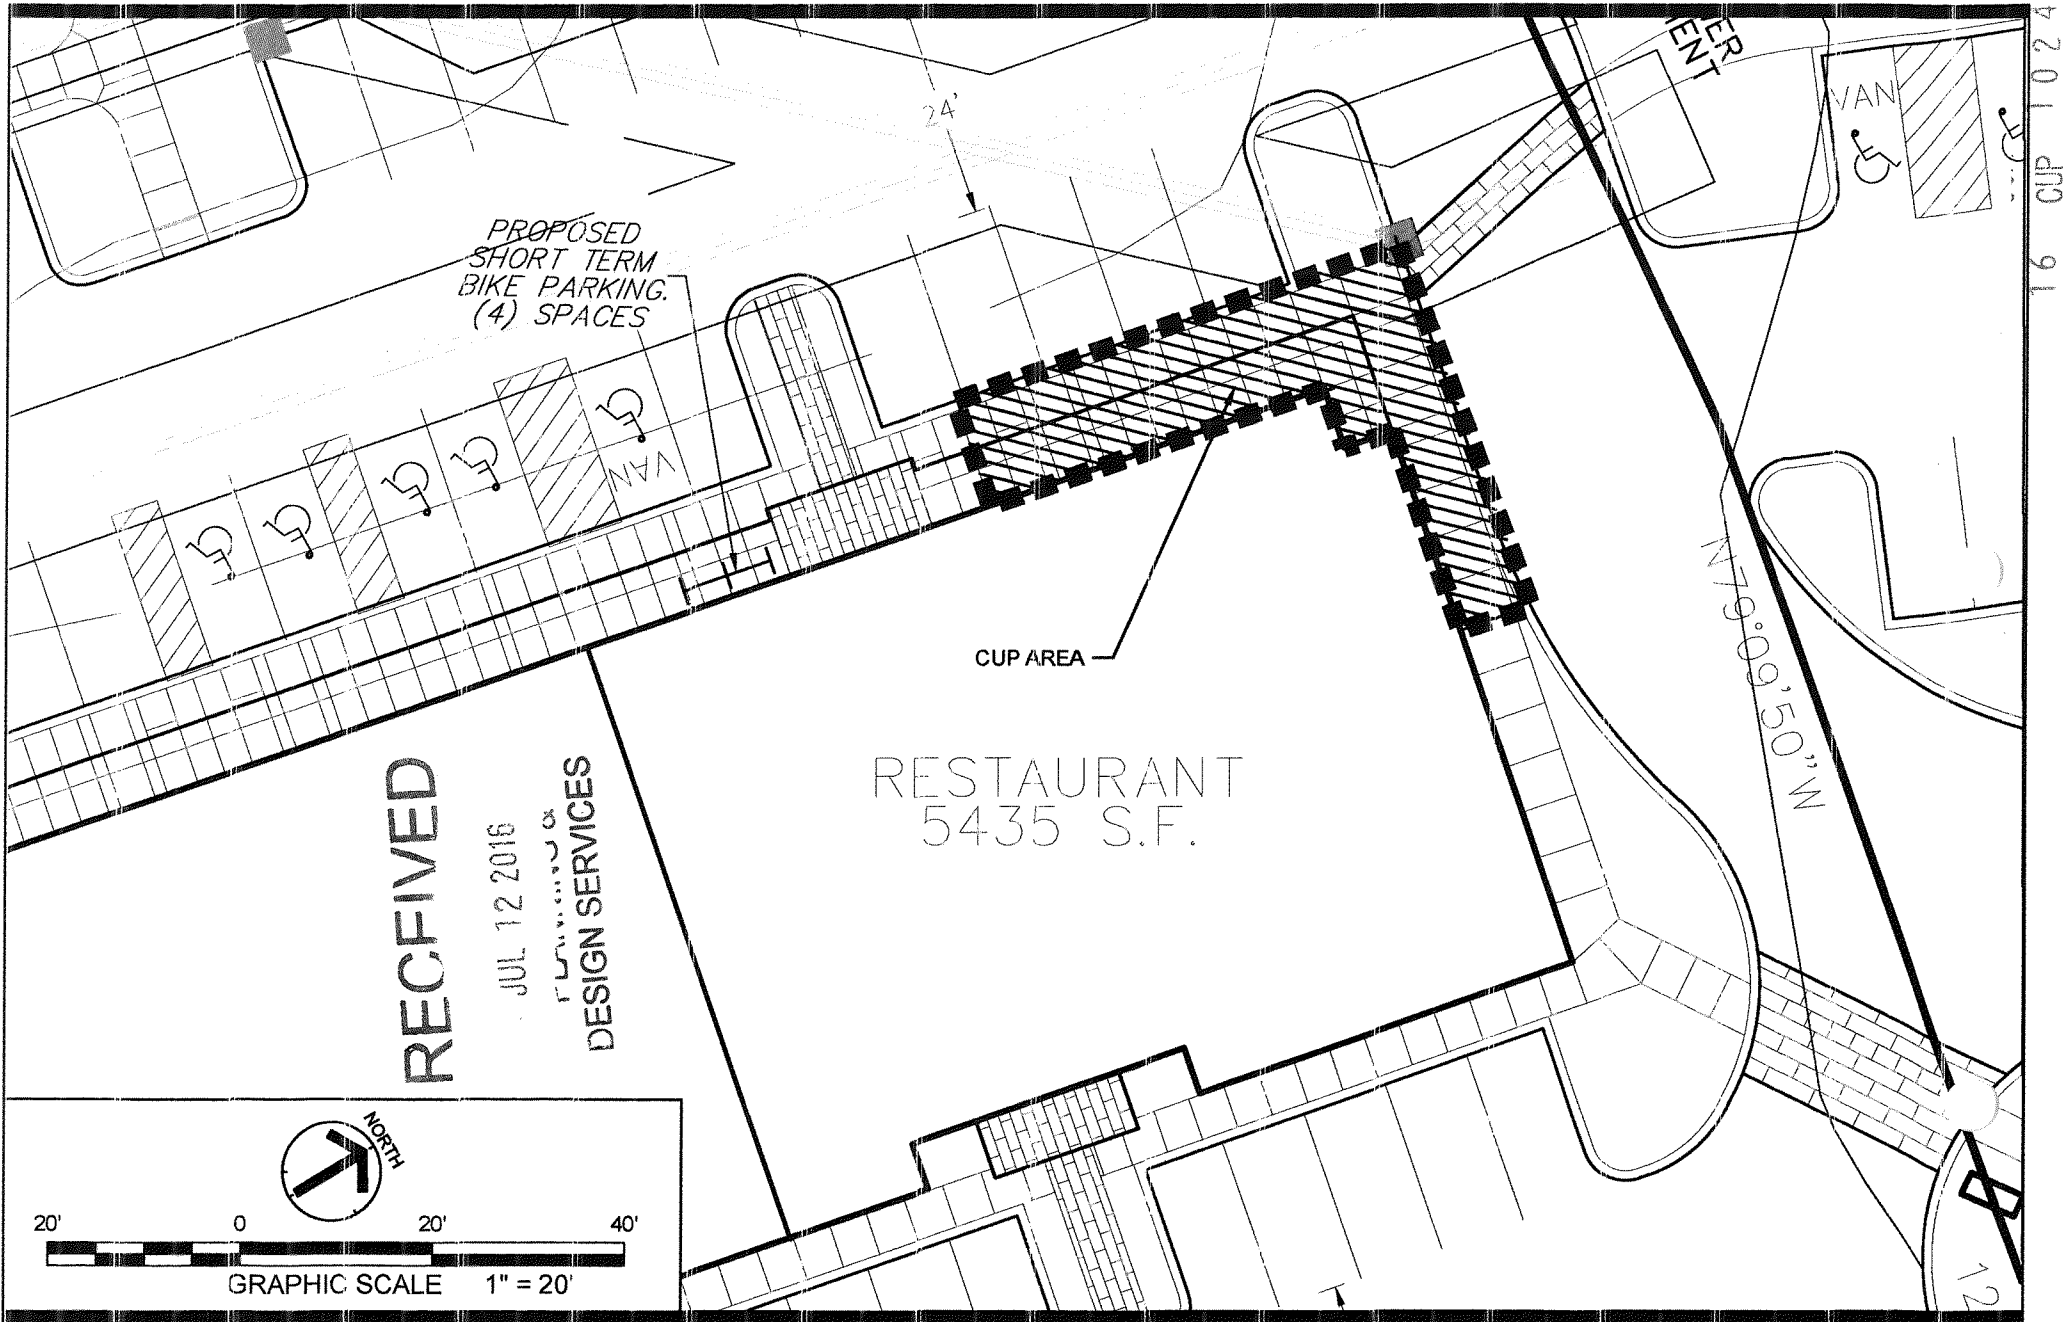

LANDIS LAKES TOWN CENTER

133 S ENGLISH STATION ROAD
LOUISVILLE, KY 40245

GRESHAM
SMITH AND
PARTNERS

Atlanta
Birmingham
Cincinnati
Columbus
Dallas
Fort Lauderdale
Jackson
Knoxville
Louisville
Memphis
Nashville
Richmond
Tampa

Design Services
For The Built
Environment

G S & P



Project 41264.00