




RECEIVED  
JUL 17 2017

PLANNING &  
DESIGN SERVICES

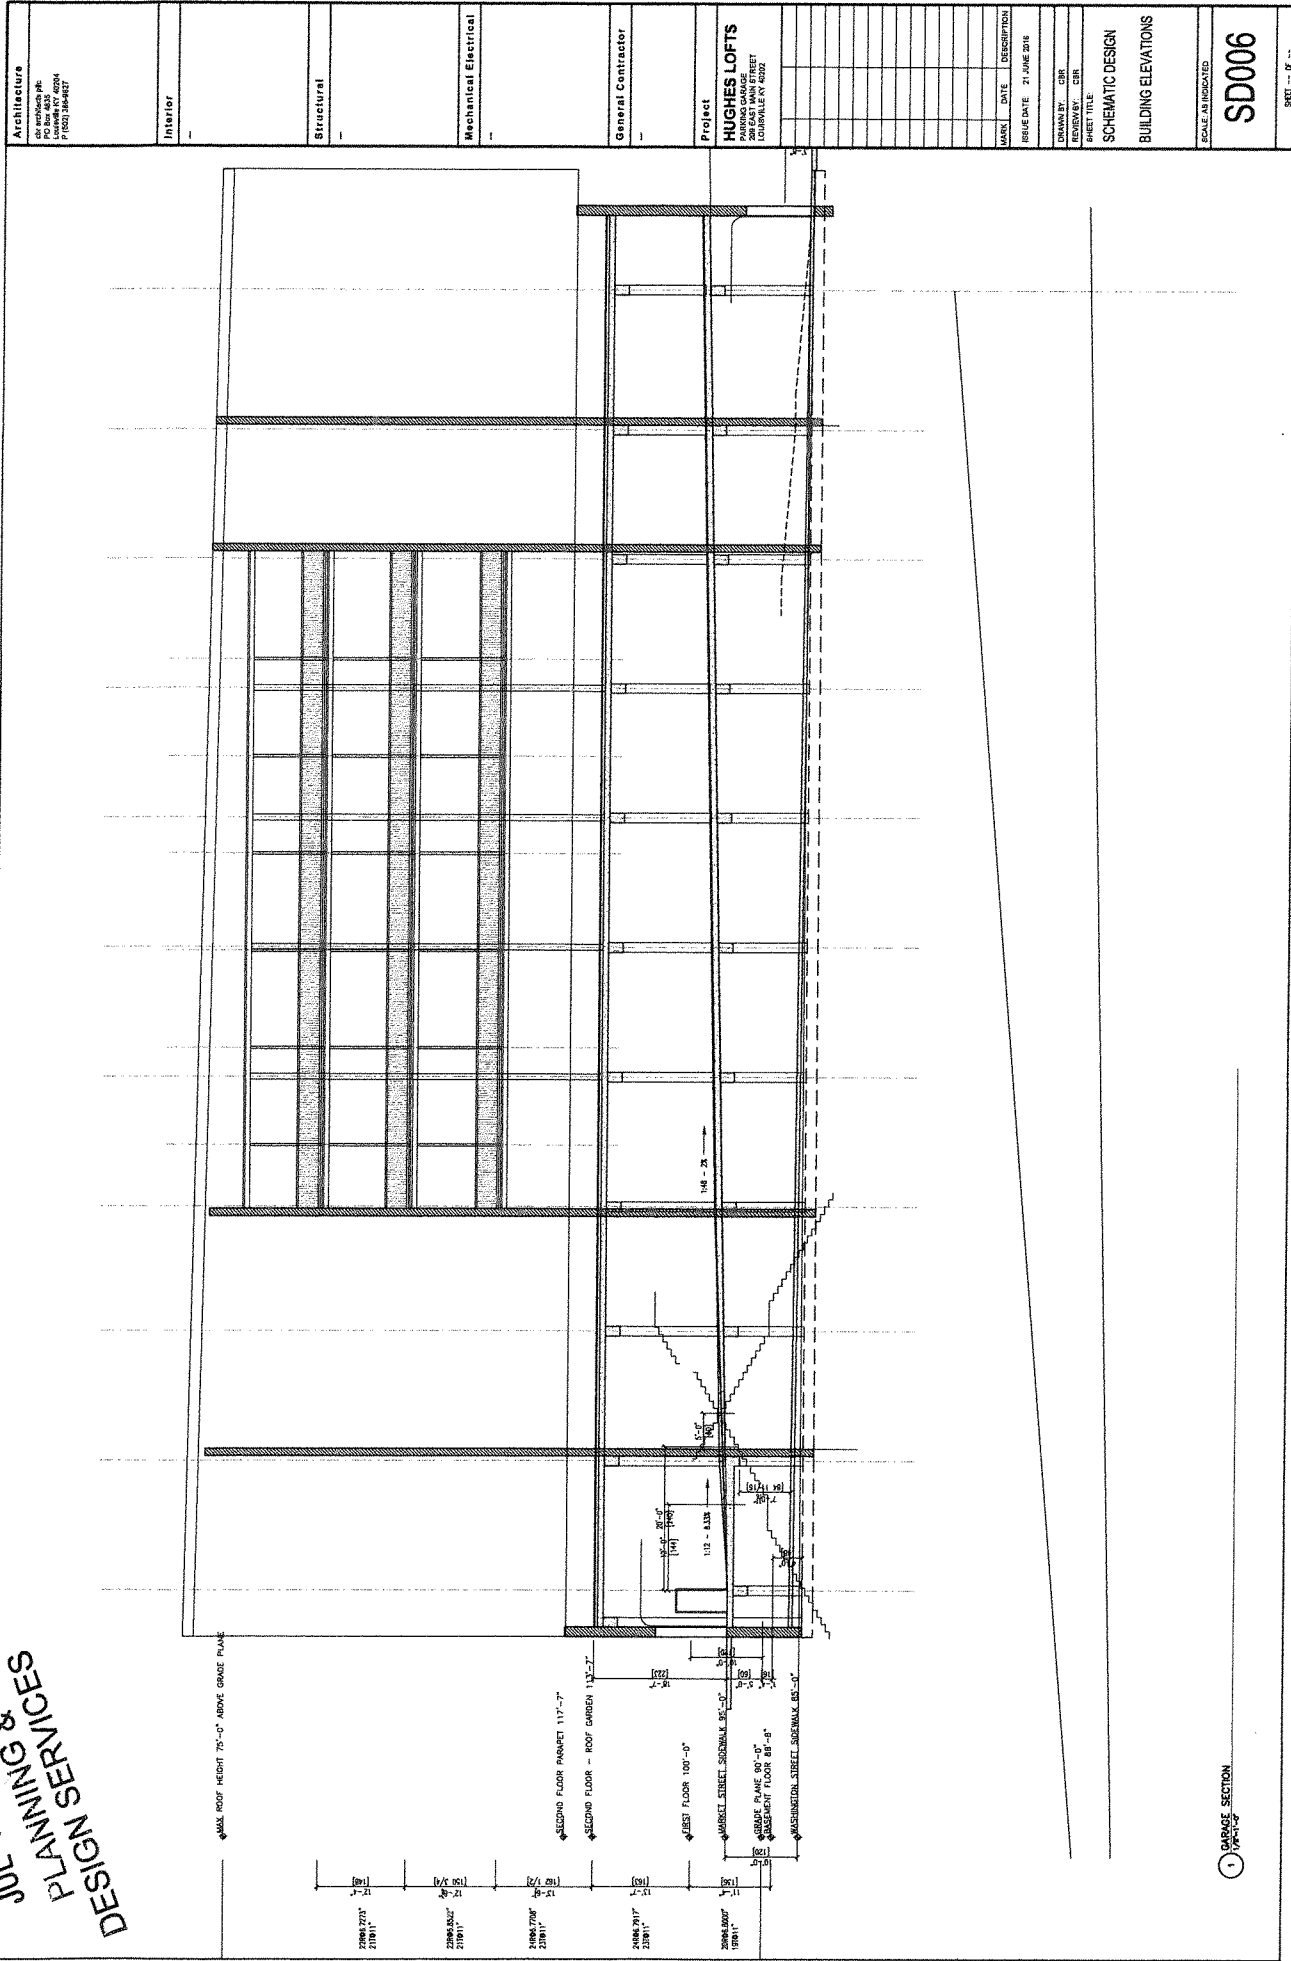



1 GARAGE SECTION

|                                                                                 |  |
|---------------------------------------------------------------------------------|--|
| Architecture                                                                    |  |
| Interior                                                                        |  |
| Structural                                                                      |  |
| Mechanical Electrical                                                           |  |
| General Contractor                                                              |  |
| Project                                                                         |  |
| HUGHES LOFTS<br>200 EAST MAIN STREET<br>LOUISVILLE KY 40202                     |  |
|                                                                                 |  |
|                                                                                 |  |
RECEIVED

JUL 17 2017


PLANNING &  
DESIGN SERVICES

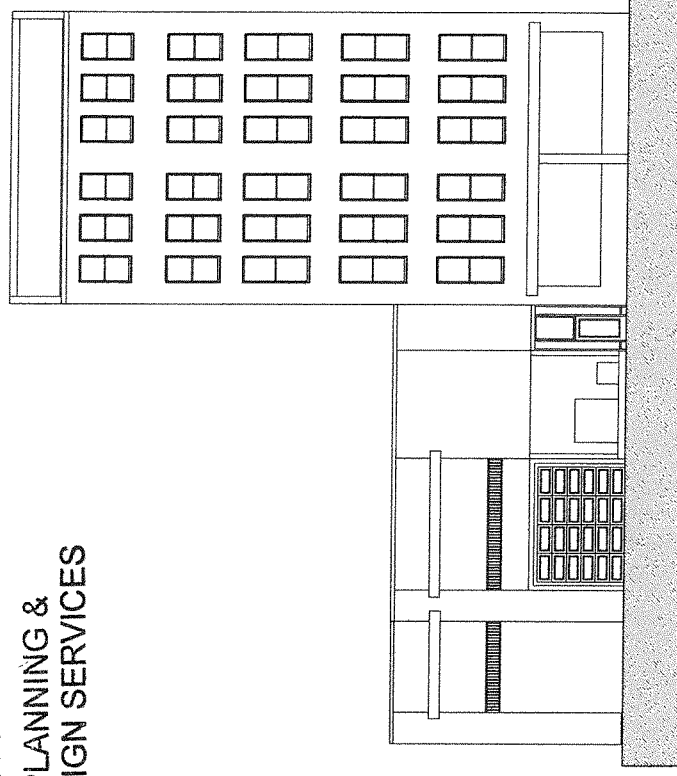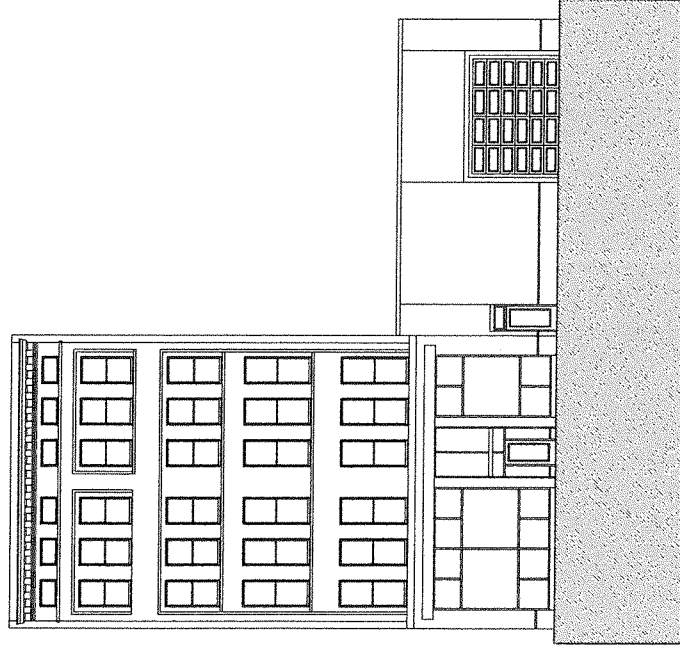

|------------------------------|--------------------------------------------------------------------------------------------|
| <b>Interior</b>              | -                                                                                          |
| <b>Structural</b>            | -                                                                                          |
| <b>Mechanical Electrical</b> | -                                                                                          |
| <b>General Contractor</b>    | -                                                                                          |
|                              |                                                                                            |
|                              |                                                                                            |
| MARK                         | DATE DESCRIPTION                                                                           |
|                              | ISSUE DATE: 21 JUNE 2016                                                                   |
| DRAWN BY:                    | COR                                                                                        |
| CHECKED BY:                  | COR                                                                                        |
| SHEET TITLE                  |                                                                                            |
| <b>SCHEMATIC DESIGN</b>      |                                                                                            |
| <b>BUILDING ELEVATIONS</b>   |                                                                                            |
| SCALE AS INDICATED           |                                                                                            |
| <b>SD008</b>                 |                                                                                            |
| SHEET -- OF --               |                                                                                            |

RECEIVED

JUL 17 2017  
PLANNING &  
DESIGN SERVICES

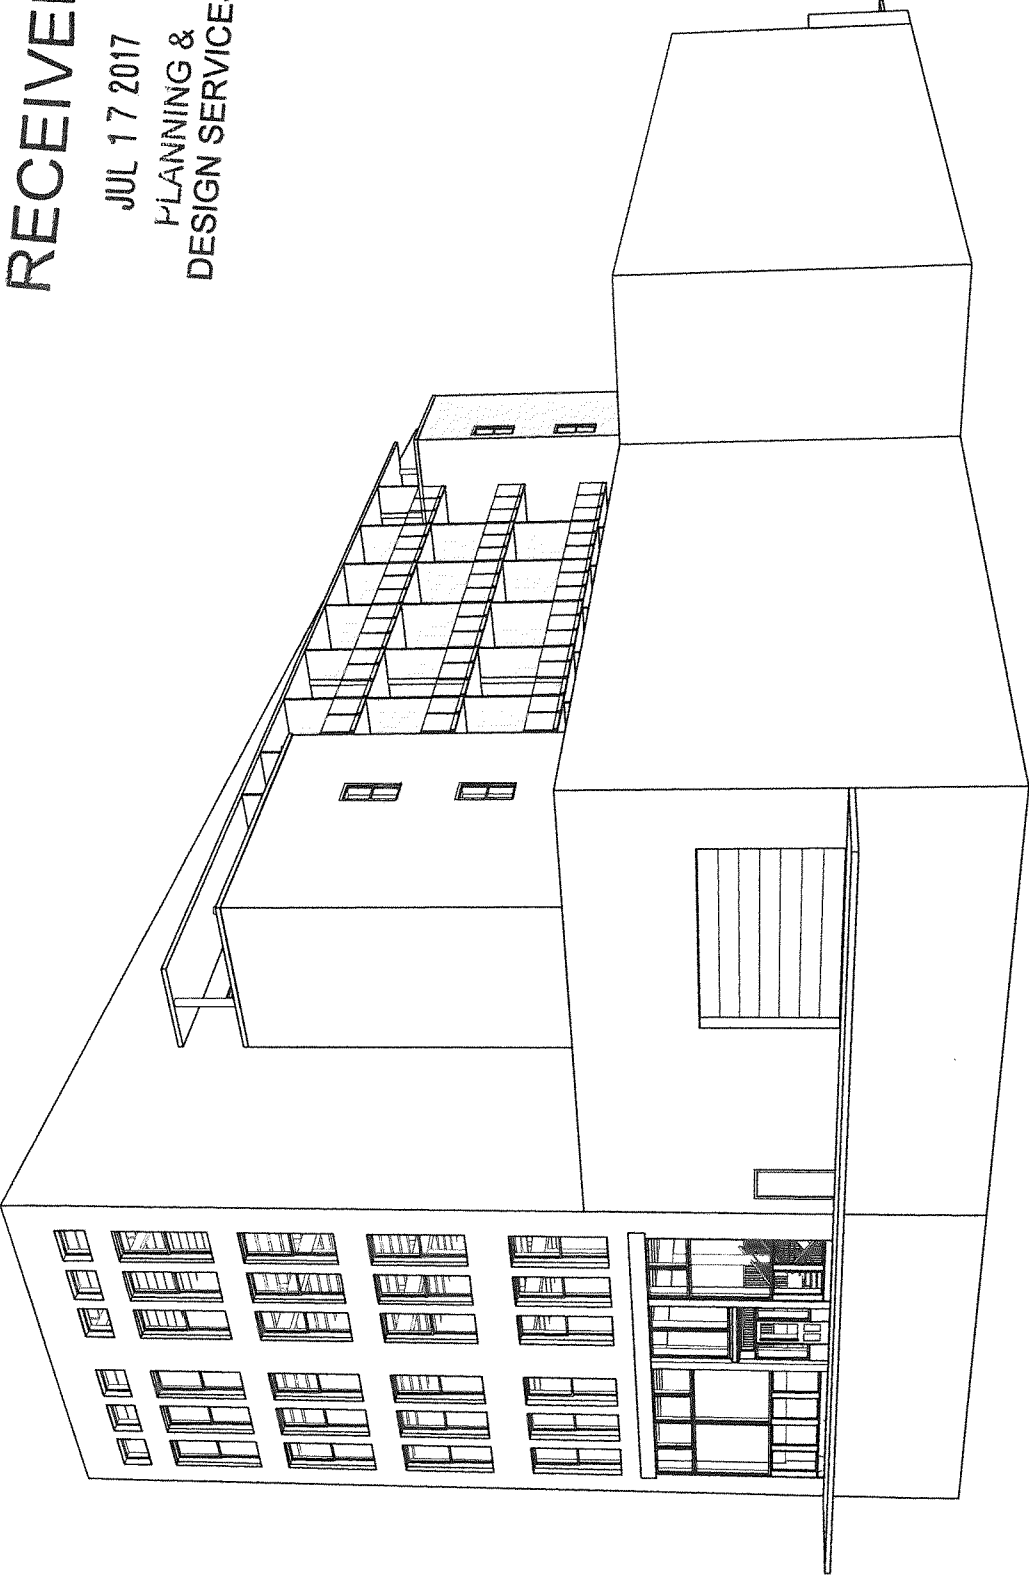


209 East Main Street - E. L. Hughes Building - Massing Model View From South East

CBR Architects PLLC  
P-4

RECEIVED

JUL 17 2017

PLANNING &  
DESIGN SERVICES

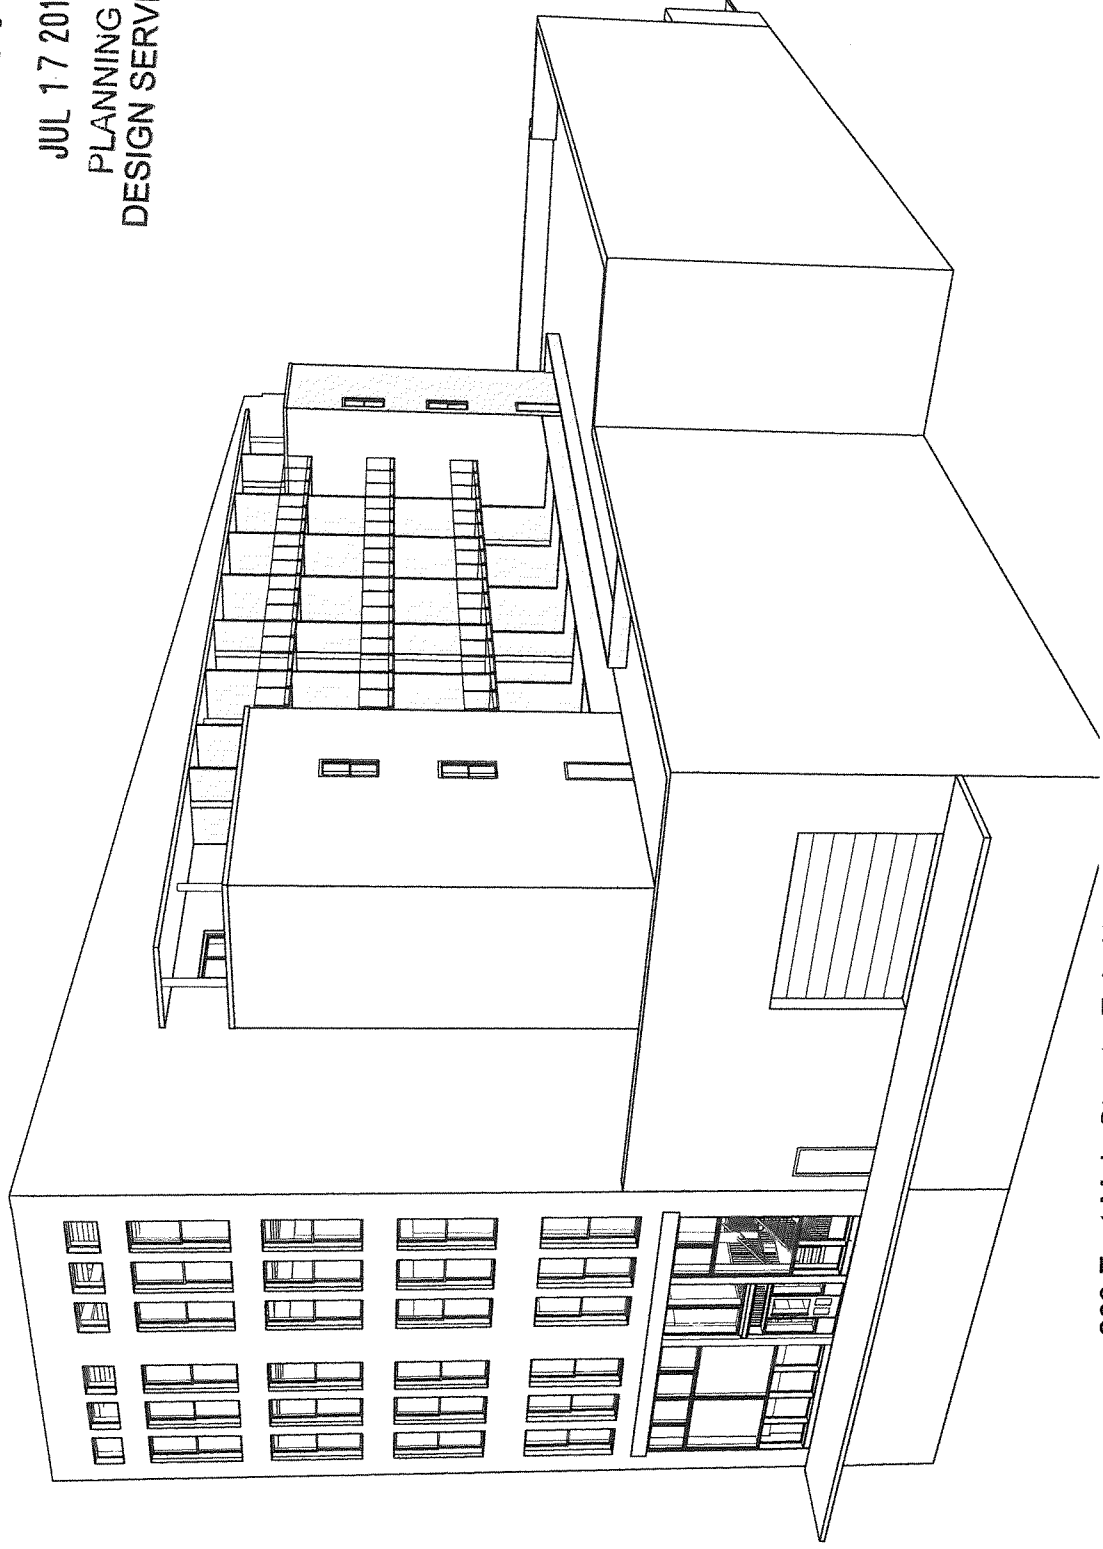

209 East Main Street - E. L. Hughes Building - Massing Model View From South East


CBR Architects PLLC  
P-5

17 DEVPAN 1138

RECEIVED

JUL 17 2017


PLANNING &  
DESIGN SERVICES

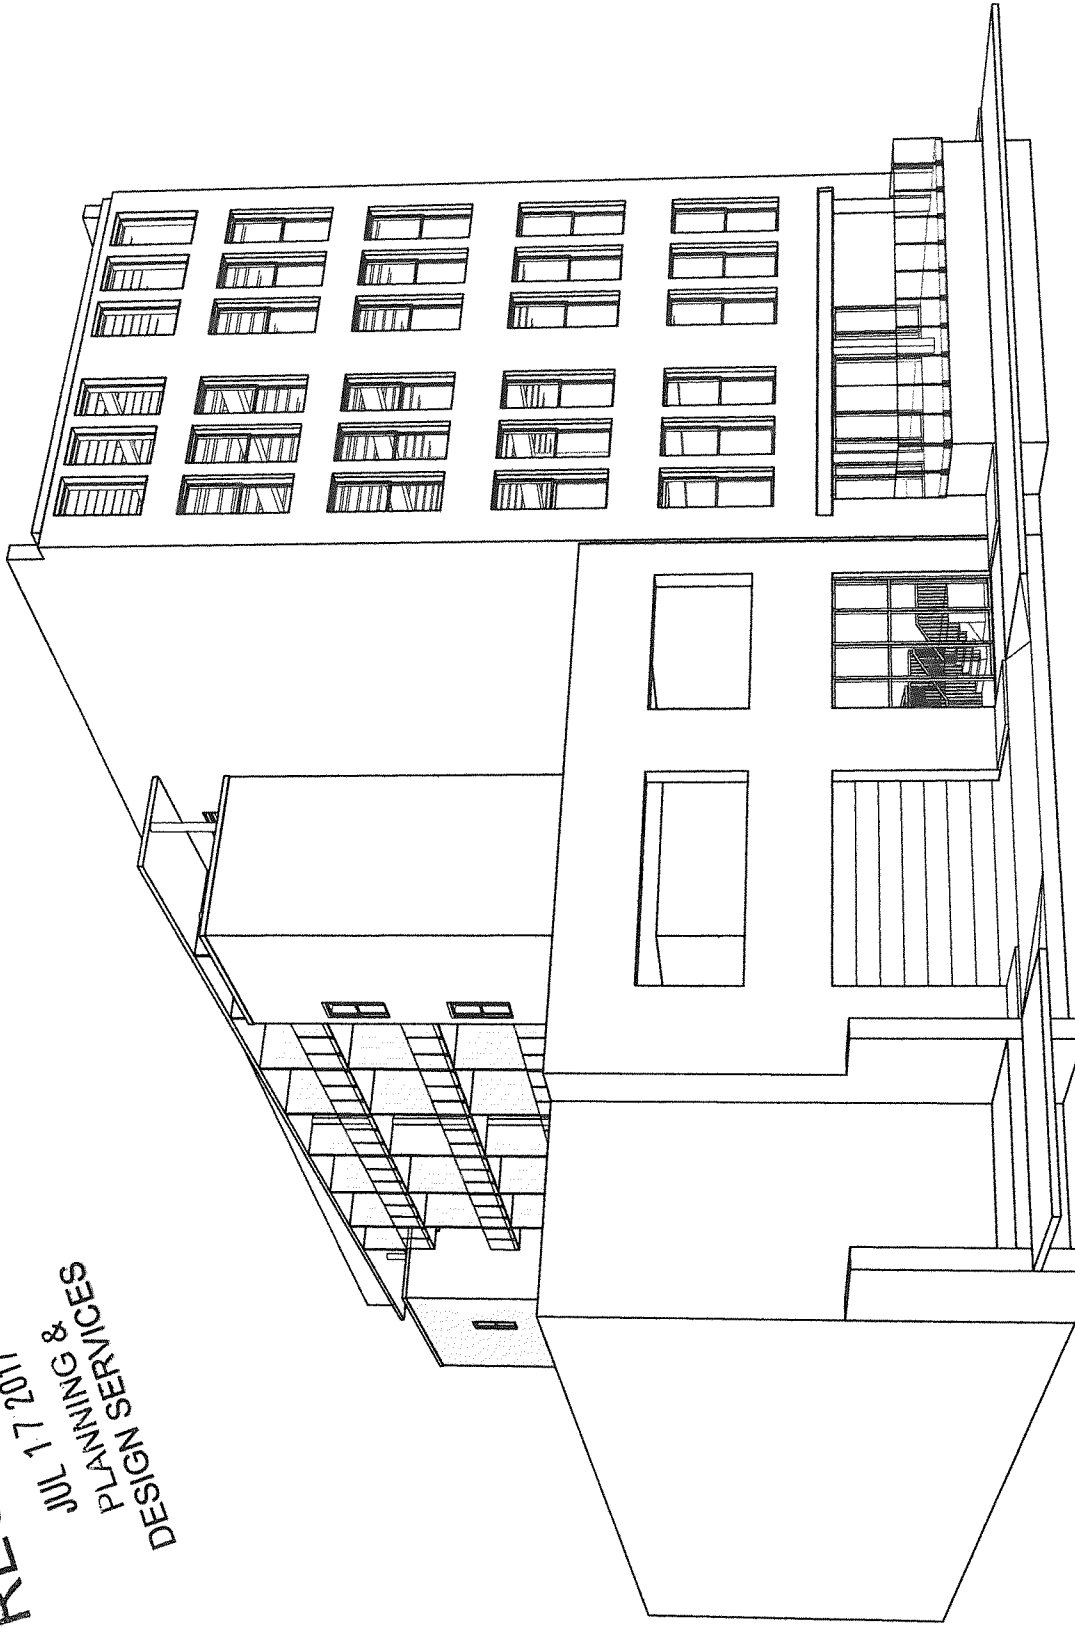

209 East Main Street - E. L. Hughes Building - Massing Model View From North East

CBR Architects PLLC  
P-9

RECEIVED  
JUL 17 2017  
PLANNING &  
DESIGN SERVICES

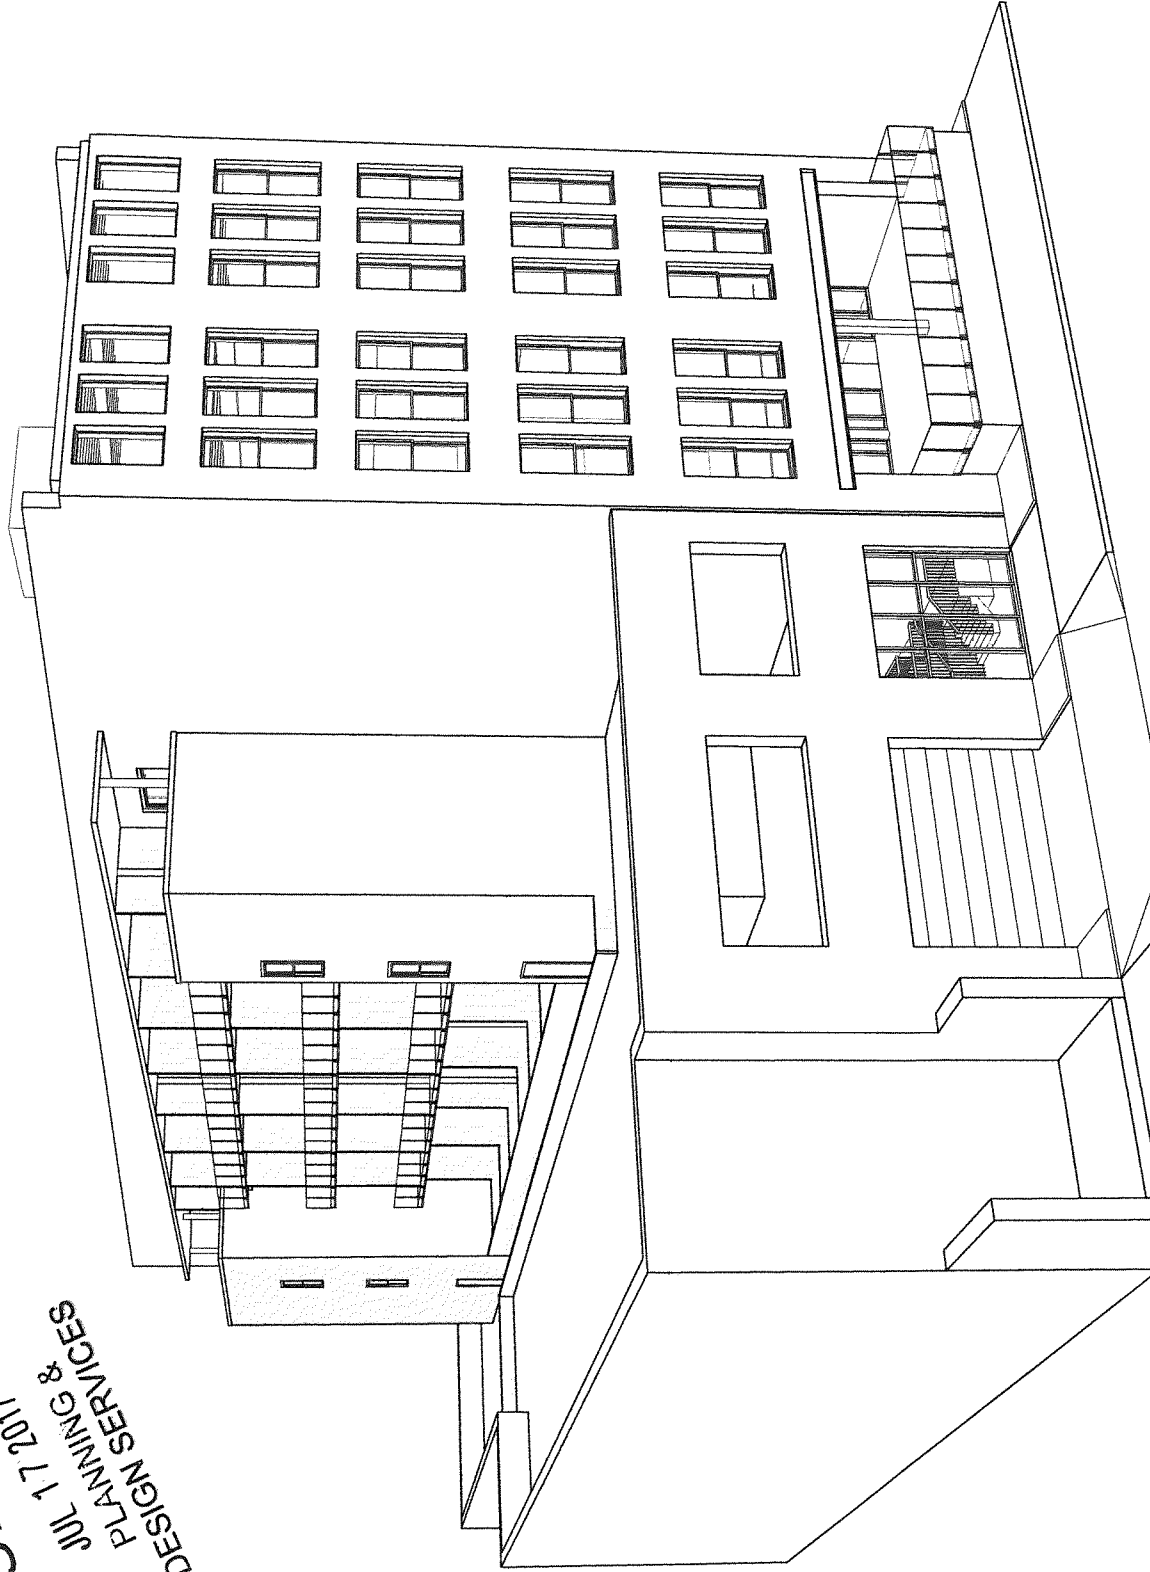

209 East Main Street - E. L. Hughes Building - Massing Model View From North East

CBR Architects PLLC  
P-10

RECEIVED  
JUL 17 2017  
PLANNING &  
DESIGN SERVICES



209 East Main Street - E. L. Hughes Building - Massing Model View From North East

CBR Architects PLLC  
P-11

17 DEPLAN 1138