




**GARAGE FOUNDATION PLAN**  
1/4"=1'-0" -INDICATES EXISTING

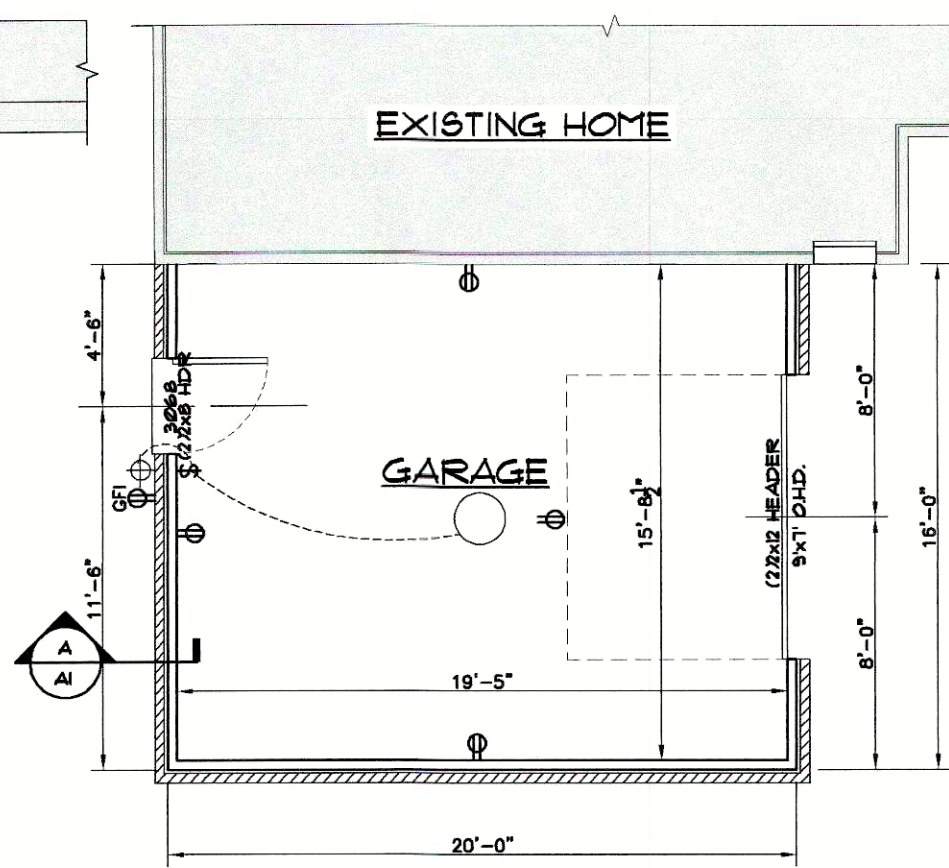


**GARAGE FLOOR PLAN**  
1/4"=1'-0" -INDICATES EXISTING

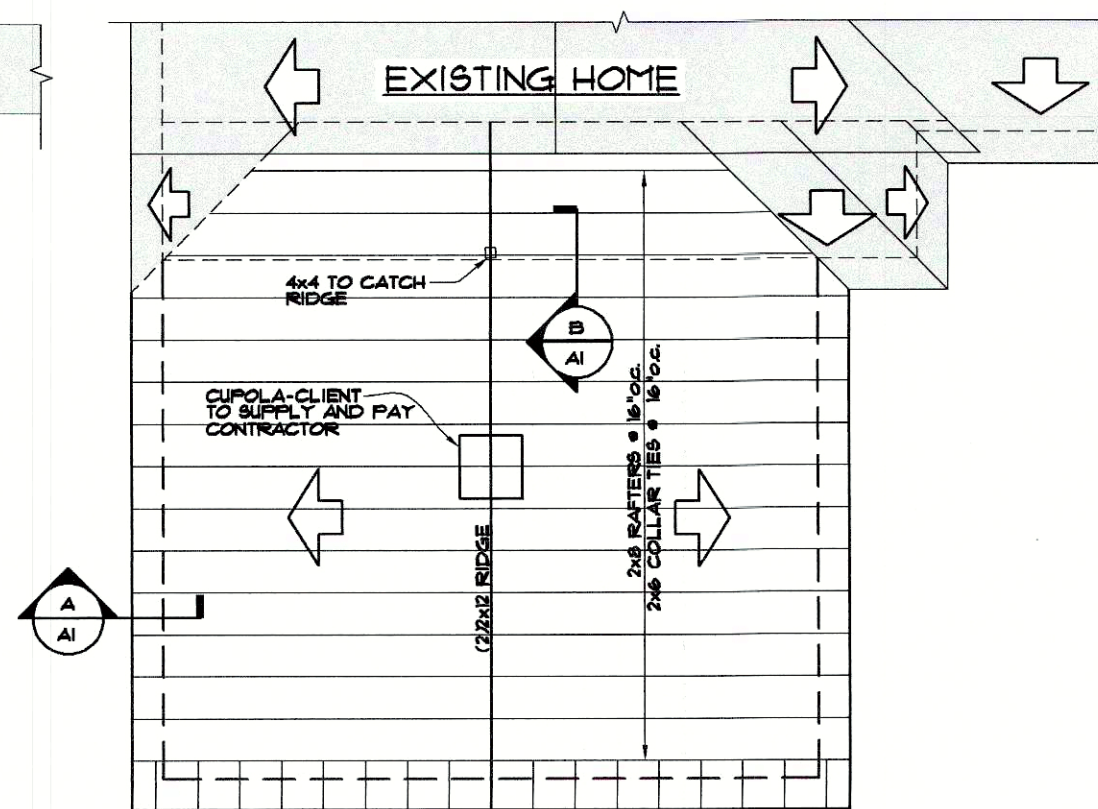


**ROOF PLAN**  
1/4"=1'-0" -INDICATES EXISTING

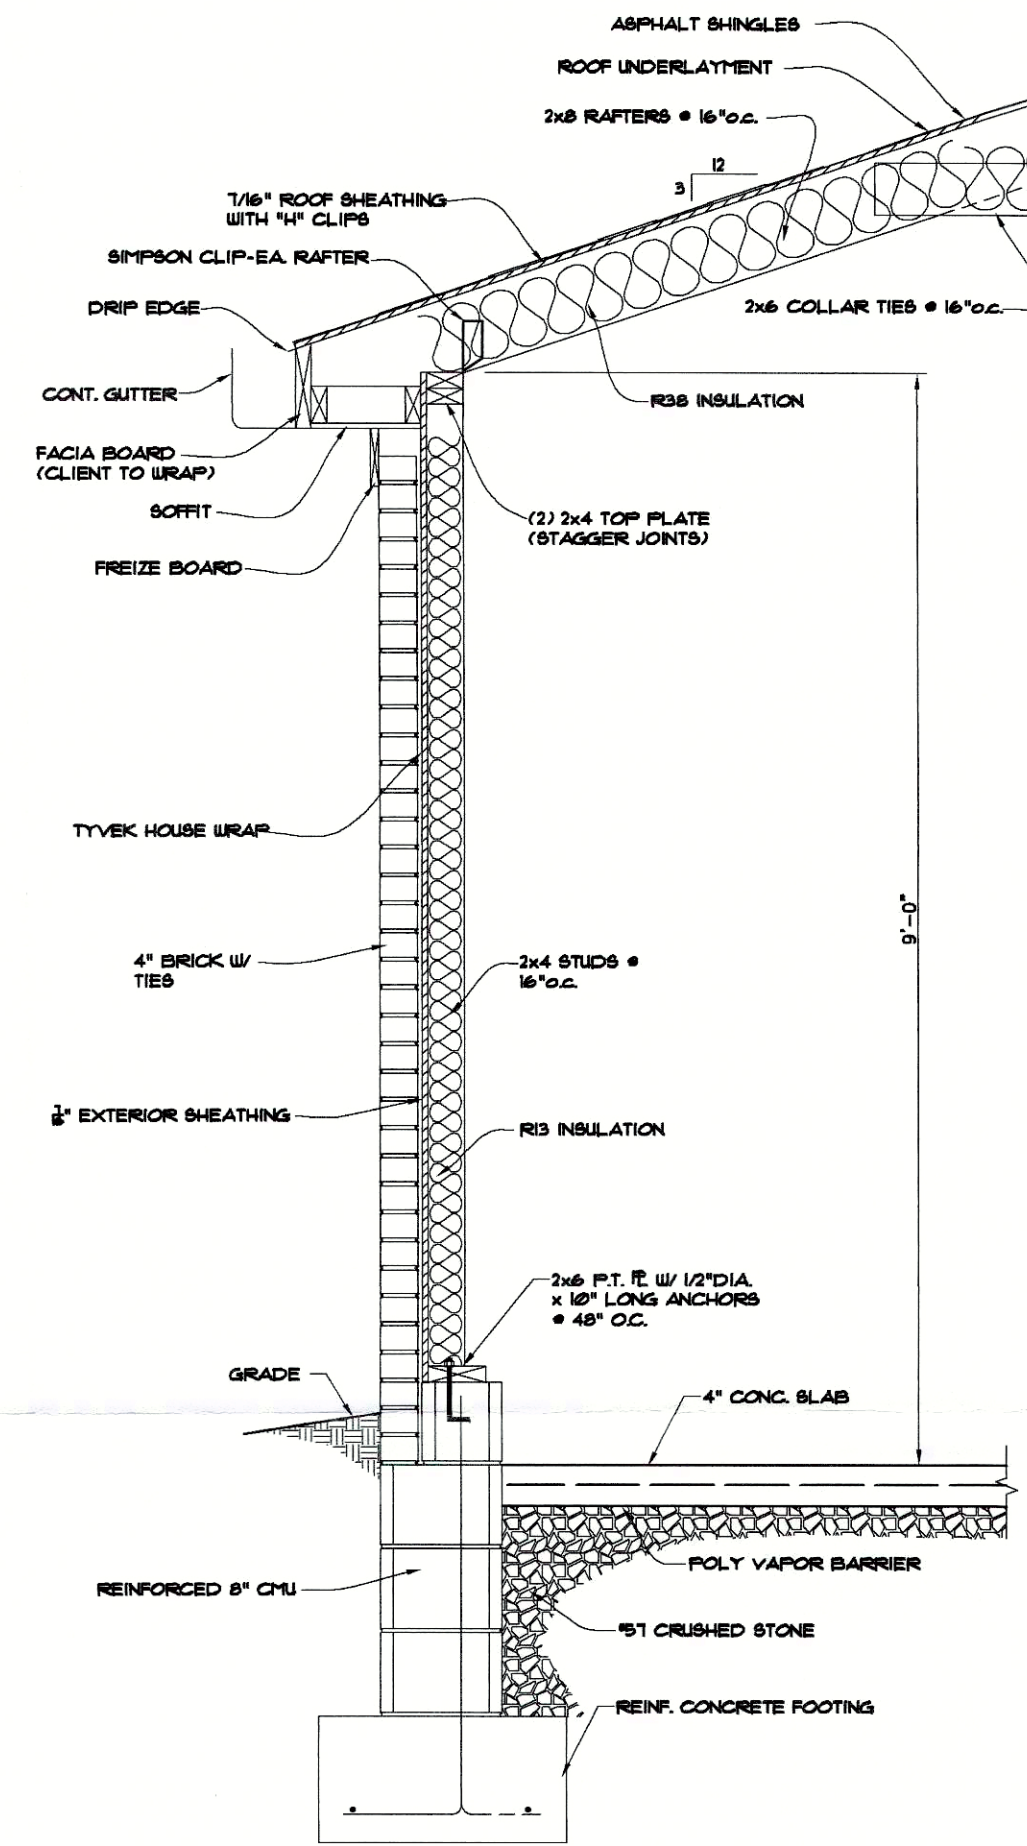


**WALL SECTION A**

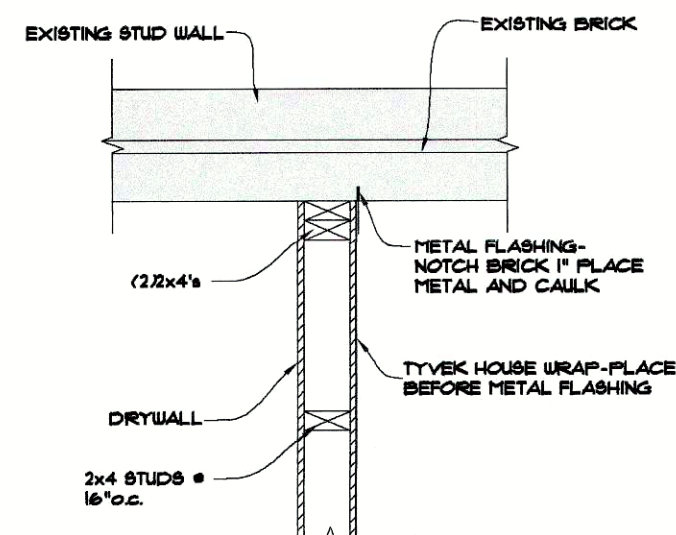

**FLASHING SECTION AT EXISTING WALL**

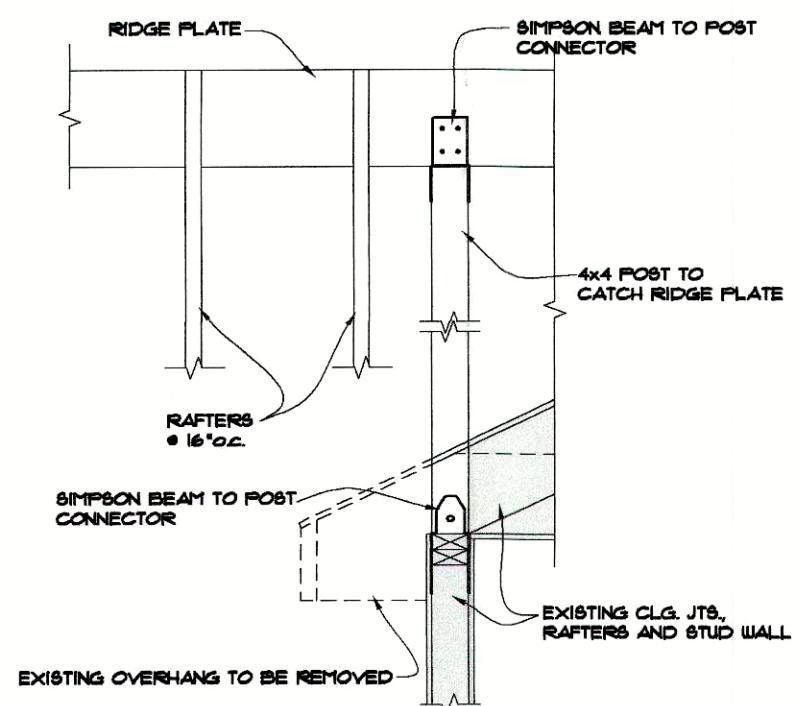

**SECTION B**

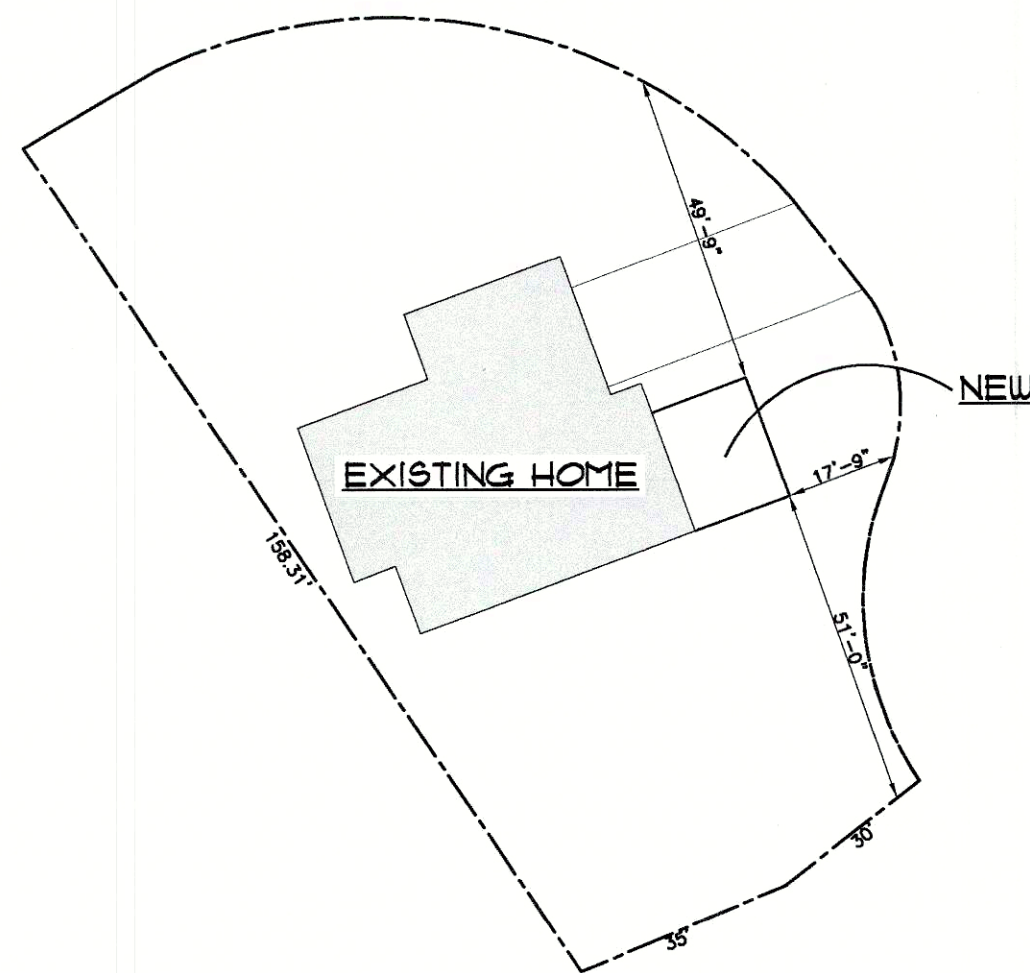

**SITE PLAN**

**RECEIVED**  
JUL 09 2018  
PLANNING & DESIGN SERVICES

SQUARE FOOTAGE	
GARAGE =	342 sq. ft.

DOOR SIZE NOTES	
DOOR EXAMPLE	3068 = 3'-0" x 6'-8"

Distinctive Design Remodeling  
McCluggage  
521 Evergreen Pl. Ct.  
Louisville, Ky

New Garage

date 6-5-18

no. sf39081

A-1