

ATTIUN MAP  
(N.T.S.)

ADJOINER  
THE DIANE H. JESSEE TRUST  
D.B. 10004. PG. 190

TRACT 4 OF  
D.B. 5943. PG. 319

ADJOINER  
RICHARD & LUCRETTA BEA  
D.B. 9816. PG. 659

OWNER  
FORWITH FAMILY LIVING TRUST  
D.B. 11183. PG. 222


TRACT 25 OF  
P.B. 18. PG. 73

ADJOINER  
DR. SARAH JOHNSON  
D.B. 6975. PG. 519

RECEIVED

JUN 06 2022

PLANNING & DESIGN  
SERVICES

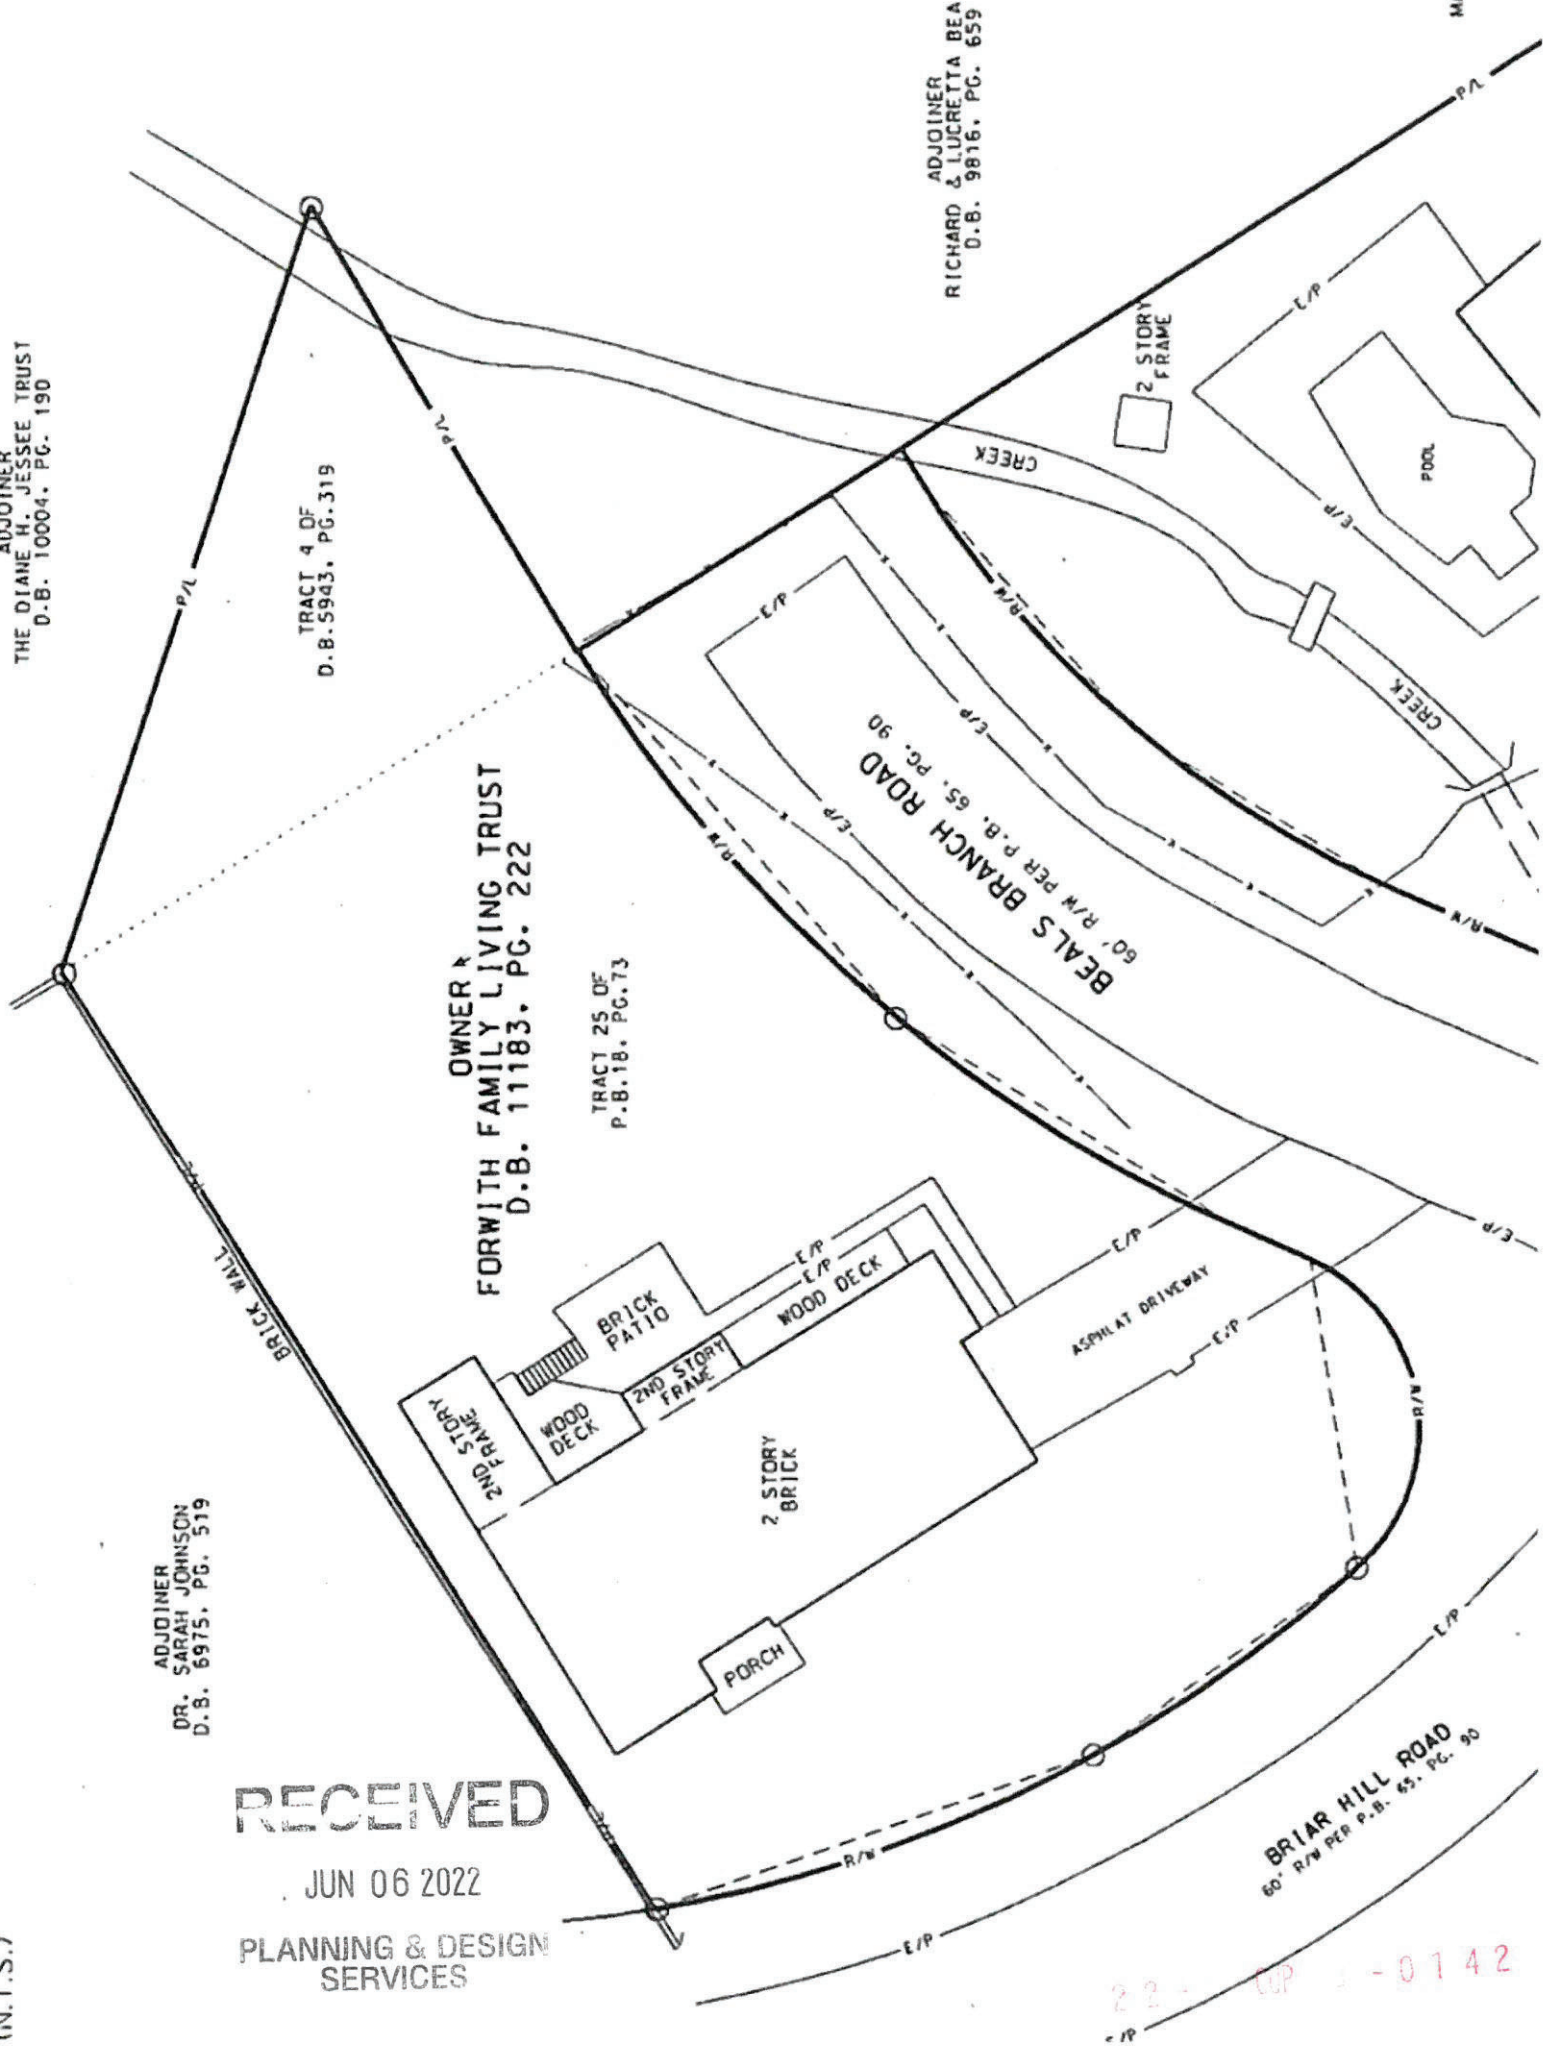

BRIAR HILL ROAD  
60' R/W PER P.B. 45. PG. 90

22 - COP - 0142