


LAND SURVEYOR'S CERTIFICATE

I hereby certify that this plat and survey were made under my supervision and that the angular and linear measurements as witnessed by monuments shown hereon are true and correct to the best of my knowledge and belief. This survey and plat meets or exceeds the minimum standards of governing authorities.

Registered Land Surveyor KY.
 NOTE: The property shown hereon (is) (is not) in a 100 year flood area as located by F.E.M.A.
 Map Number _____ and dated _____

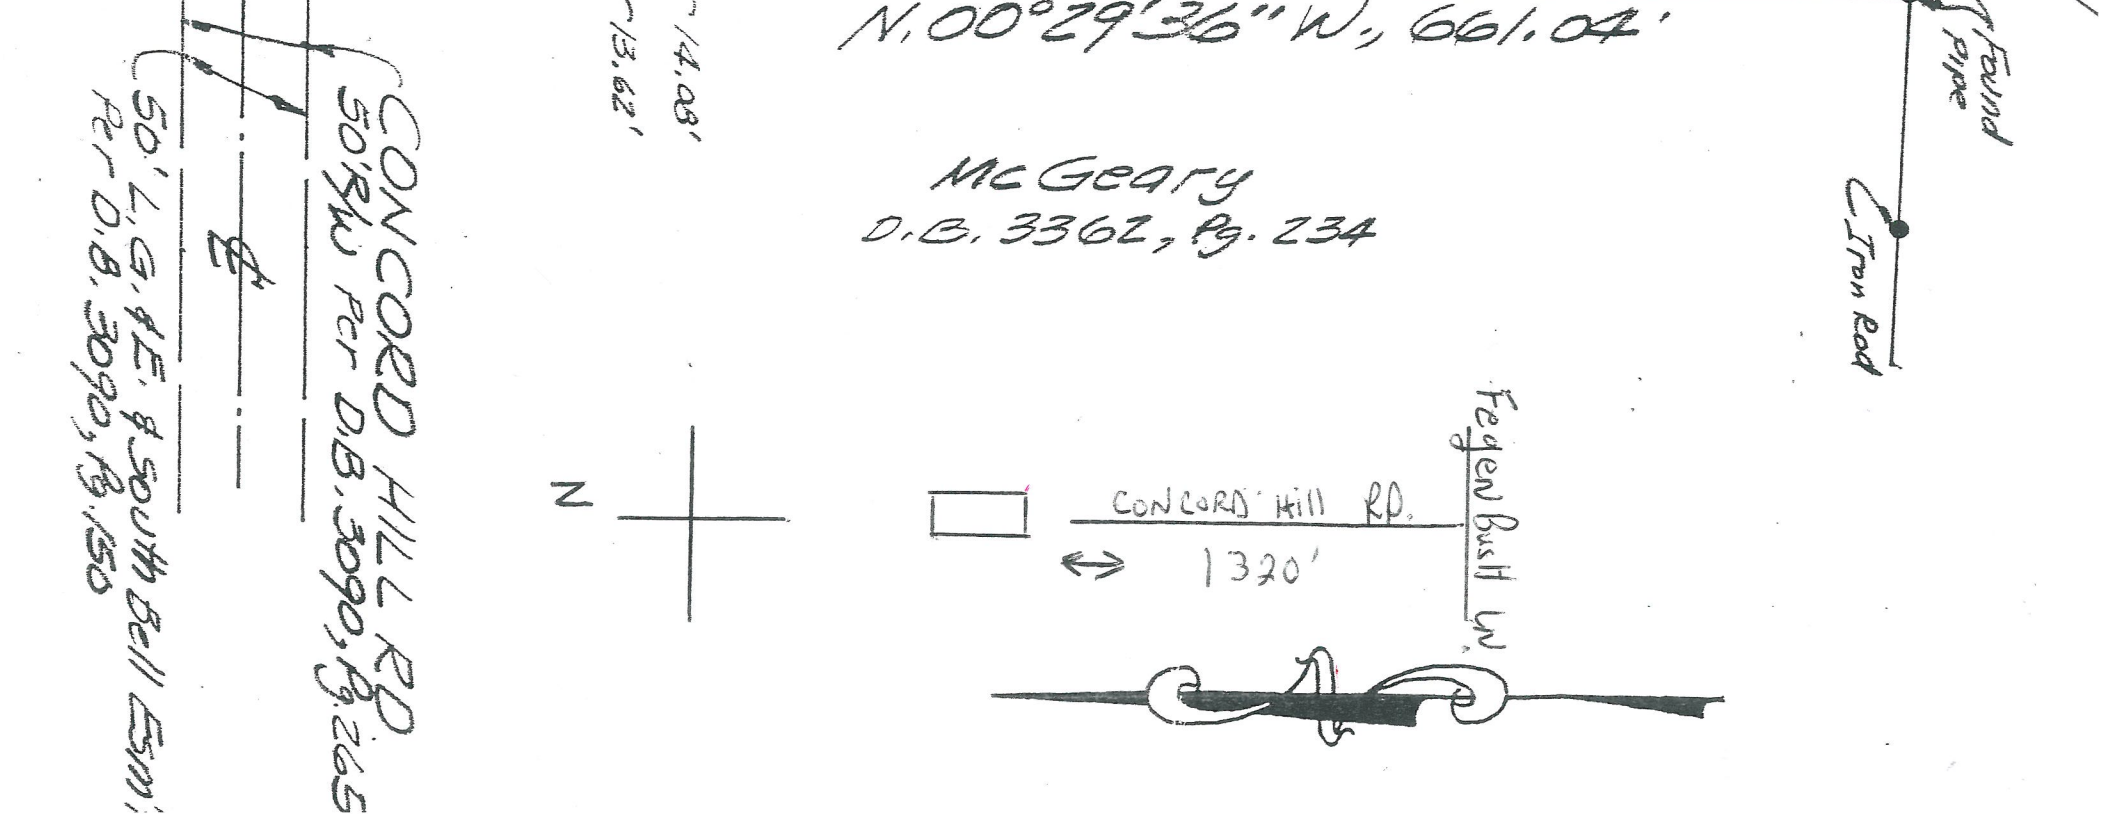

Survey For Margaret G. BRUMFIELD
 Location 6802 Concord Hill Rd
D.B. 3454 Pg. 84
B/E 636, Pg. 56 Jeff G.
 Scale: 1" = 100' Date: 3-7-00

C.R.P. & ASSOC., INC.
 7321 New LaGrange Road, Suite 111
 Louisville, KY 40222
 (502) 423-8747 • Fax (502) 429-0602

RECEIVED
 FEB 17 2014
 PLANNING &
 DESIGN SERVICES