

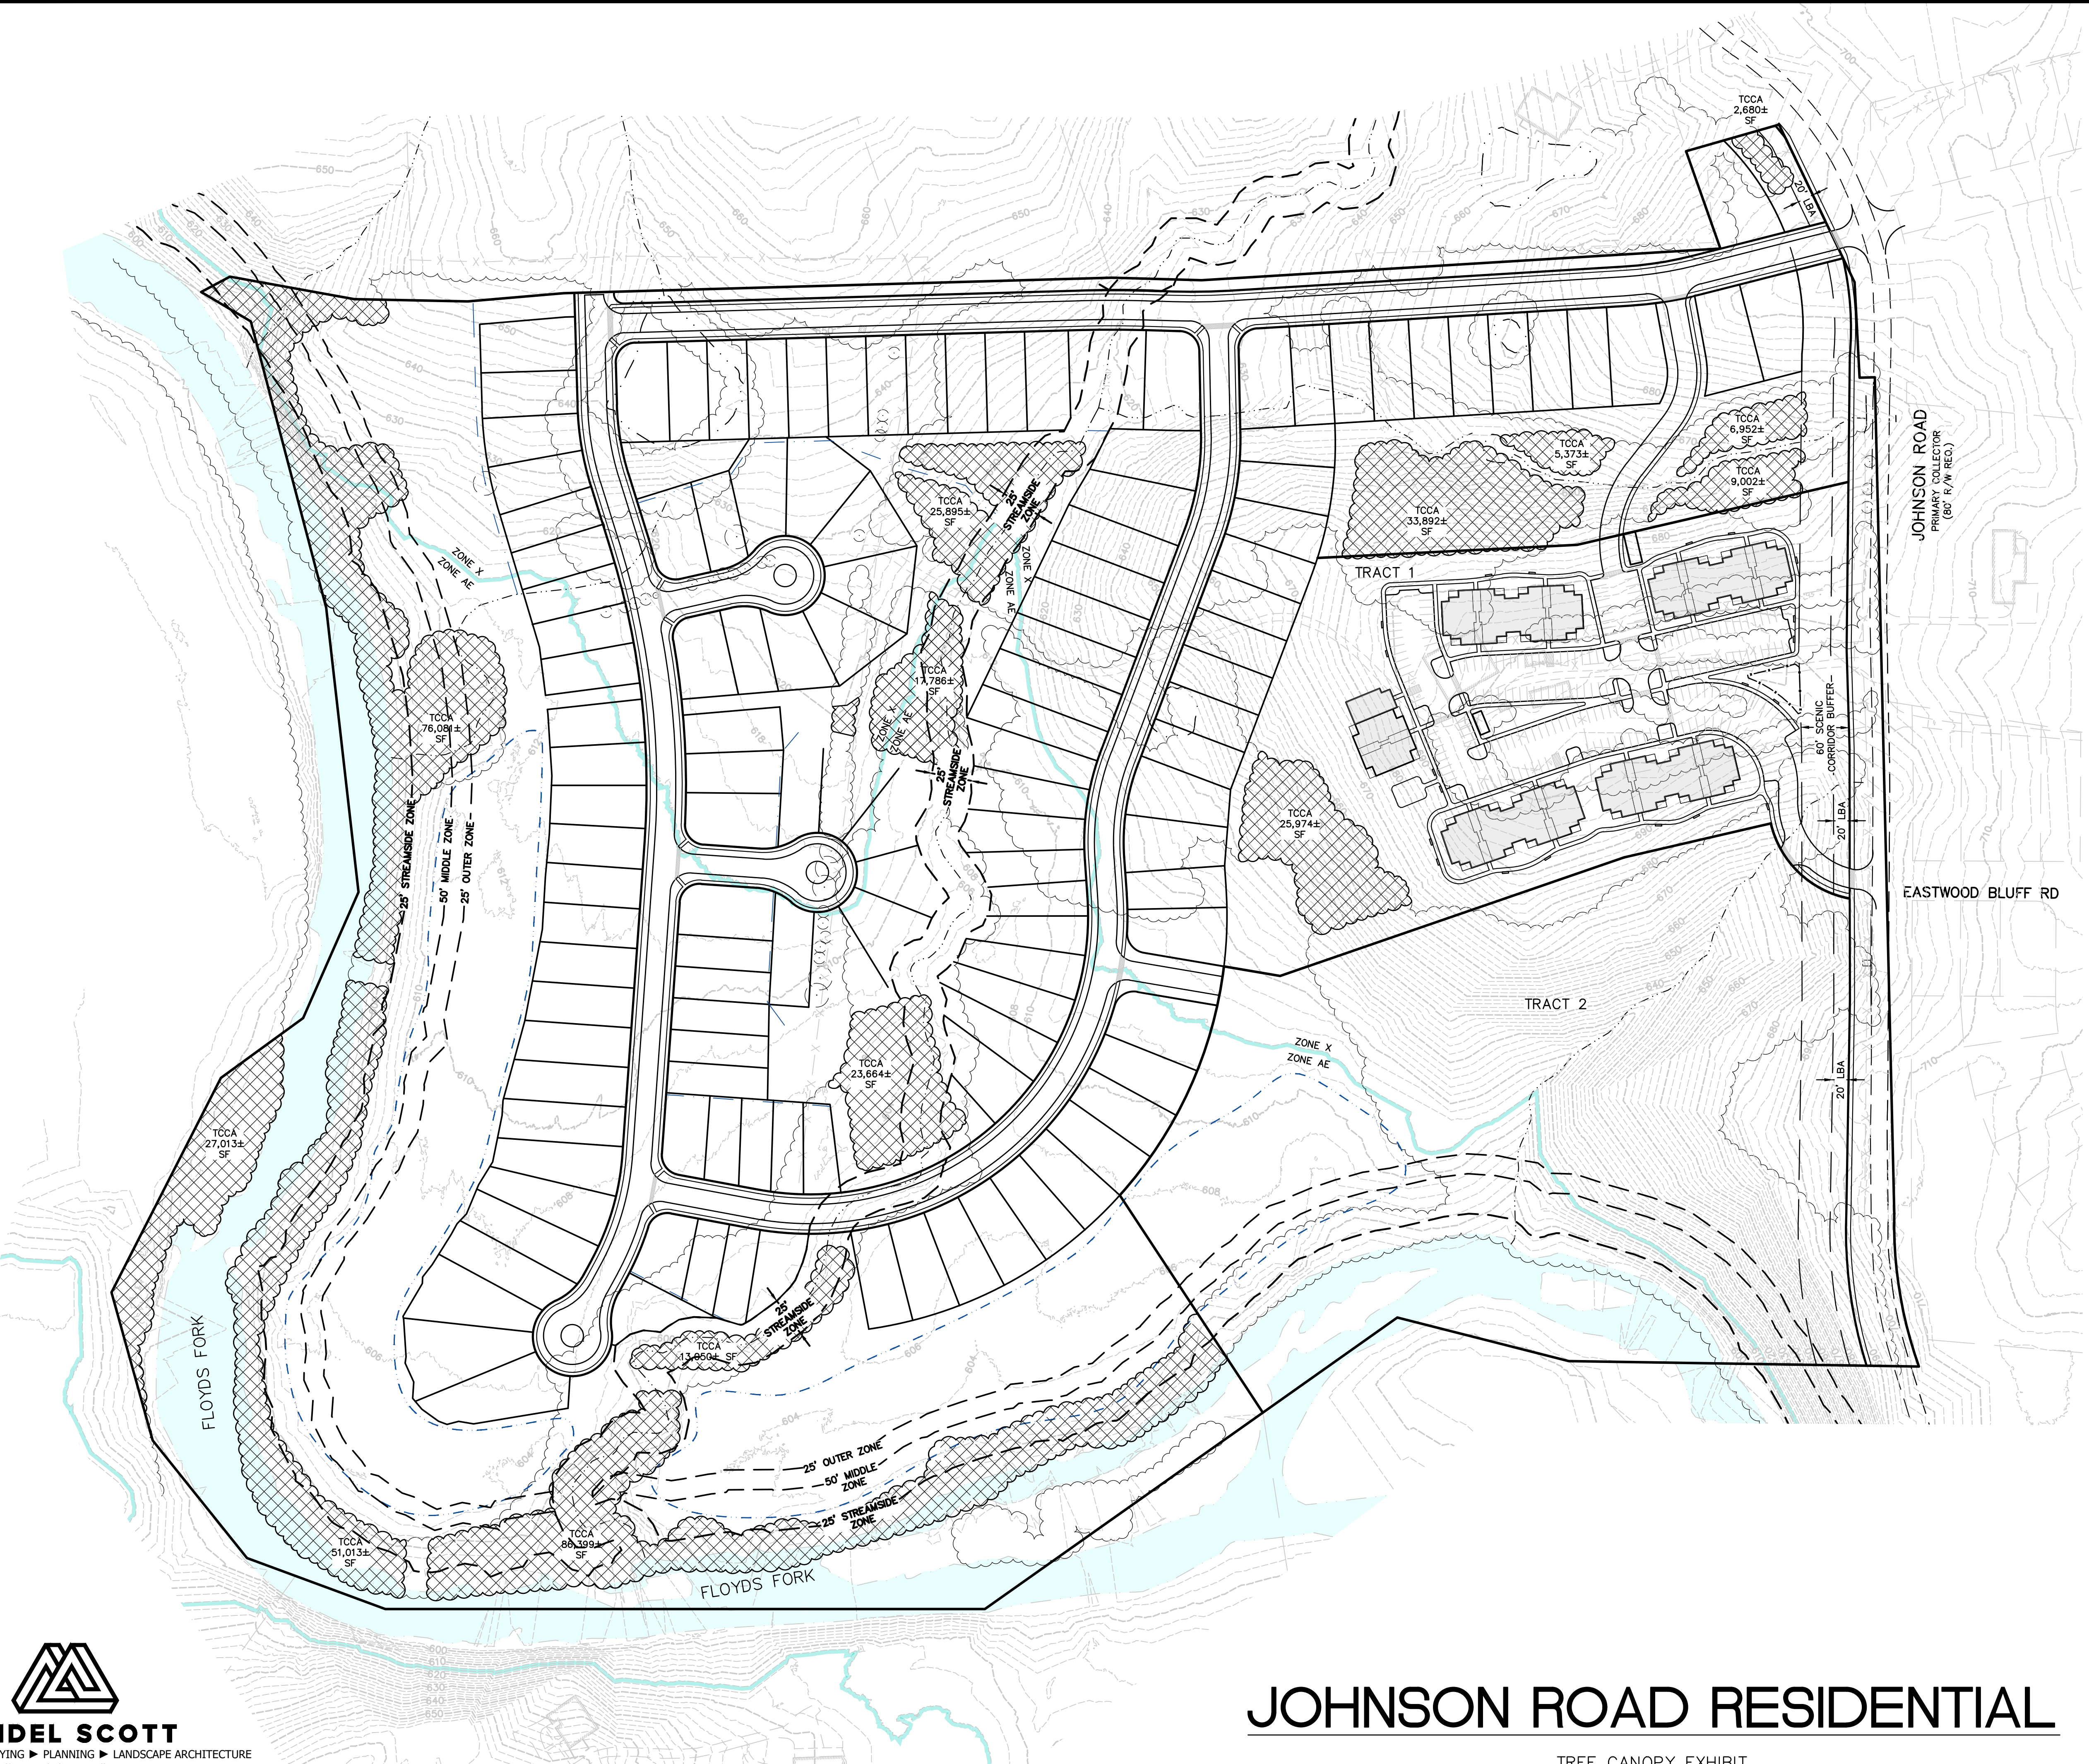


LOCATION MAP
NO SCALE

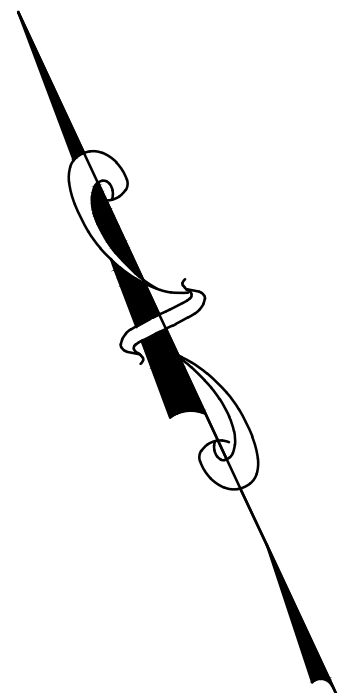

LEGEND

	EXISTING CONTOUR
	EXISTING TREE MASS
	EXISTING TREE
	EXISTING FENCE
	PROPOSED TREE MASS
	PROPOSED HANDICAP SPACE
	PROPOSED TREE CANOPY CREDIT AREA

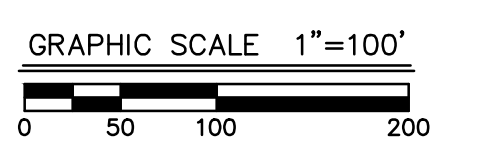

JOHNSON ROAD RESIDENTIAL

TREE CANOPY EXHIBIT
11/21/22

CASE NUMBER: 22-MSUB-0004
MSD WM # 12241



MINDEL SCOTT

ENGINEERING ► SURVEYING ► PLANNING ► LANDSCAPE ARCHITECTURE
5151 Jefferson Blvd. Louisville, KY 40219
502-485-1508 ► MindelScott.com

M:\9221\614 JOHNSON ROAD\DWG\PLANNING\3622 - 22-MSUB-0004 - 11-21-22.dwg 11/18/2022 14:7:00 PM, abhsk, 1:1