

9-39-05



2005-0004 DATE: 9-29-05 SHEET: 1 OF 12 DRAWN BY: [] CHECKED BY: []	REVISIONS <table border="1"> <thead> <tr> <th>NO.</th> <th>DATE</th> <th>DESCRIPTION</th> <th>BY</th> </tr> </thead> <tbody> <tr> <td> </td> <td> </td> <td> </td> <td> </td> </tr> </tbody> </table>	NO.	DATE	DESCRIPTION	BY																
NO.	DATE	DESCRIPTION	BY																					

WAIVERS GRANTED



GENERAL NOTES

1. Construction shall conform to the requirements of the Kentucky Revised Statutes and the Louisville City Code.
2. The developer shall be responsible for any utility relocation on the project.
NOTICE
 PERMITS SHALL BE ISSUED
 ONLY IN COMPLIANCE
 WITH THE BUILDING ELEMENTS
 OF THIS DISTRICT
 DEVELOPMENT PLAN


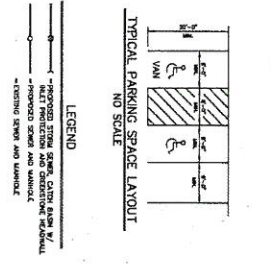


TREE CANOPY CALCULATIONS

GROSS SITE AREA	= 34,033 SF
PERCENTAGE TREE CANOPY TO BE PRESERVED	= 0% (0 SF)
PERCENTAGE TREE CANOPY TO BE PLANTED	= 24% (8,168 SF)
PERCENTAGE TREE CANOPY REQUIRED	= 24% (8,168 SF)



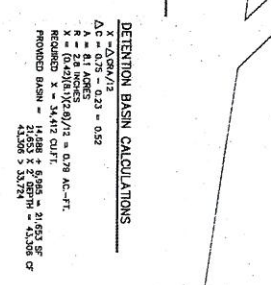

CHAP. 5 PART 5.3.1.D.1.a REQUIREMENTS

1. Minimum front yard setback = 15 ft.
 2. Minimum side yard setback = 0 ft. between adjacent lots.
 3. Minimum rear yard setback = 2 ft. day 5 ft.

PROJECT DATA




PRELIMINARY APPROVAL

DATE: 3-10-10
 CHECKED BY: [Signature]
 DRAWN BY: [Signature]

ARBORGATE VILLAGE
 OWNER/DEVELOPER
 BUC INVESTMENTS, INC.
 P.O. BOX 189
 SHELBYVILLE, KY 40066

LAND DESIGN & DEVELOPMENT, INC.

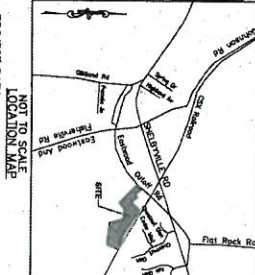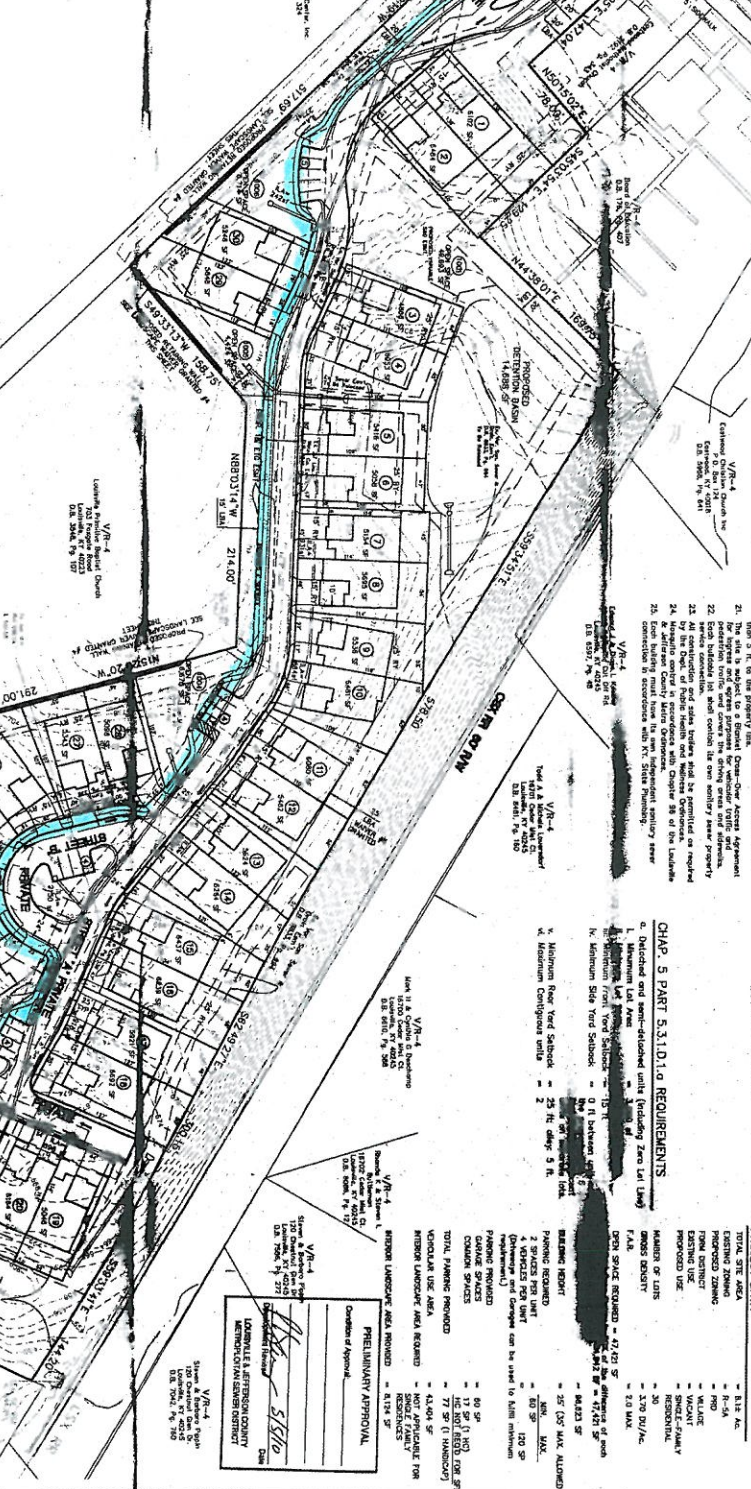


JOB NO. 05004
 SHEET 1 OF 1

REVISIONS

NO.	DATE	DESCRIPTION	BY
1	3-10-10	4-22-10 L&D	ACR

PROJECT DATA


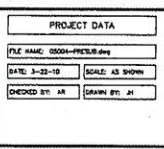



ENGINEER'S SEAL
SURVEYOR'S SEAL