

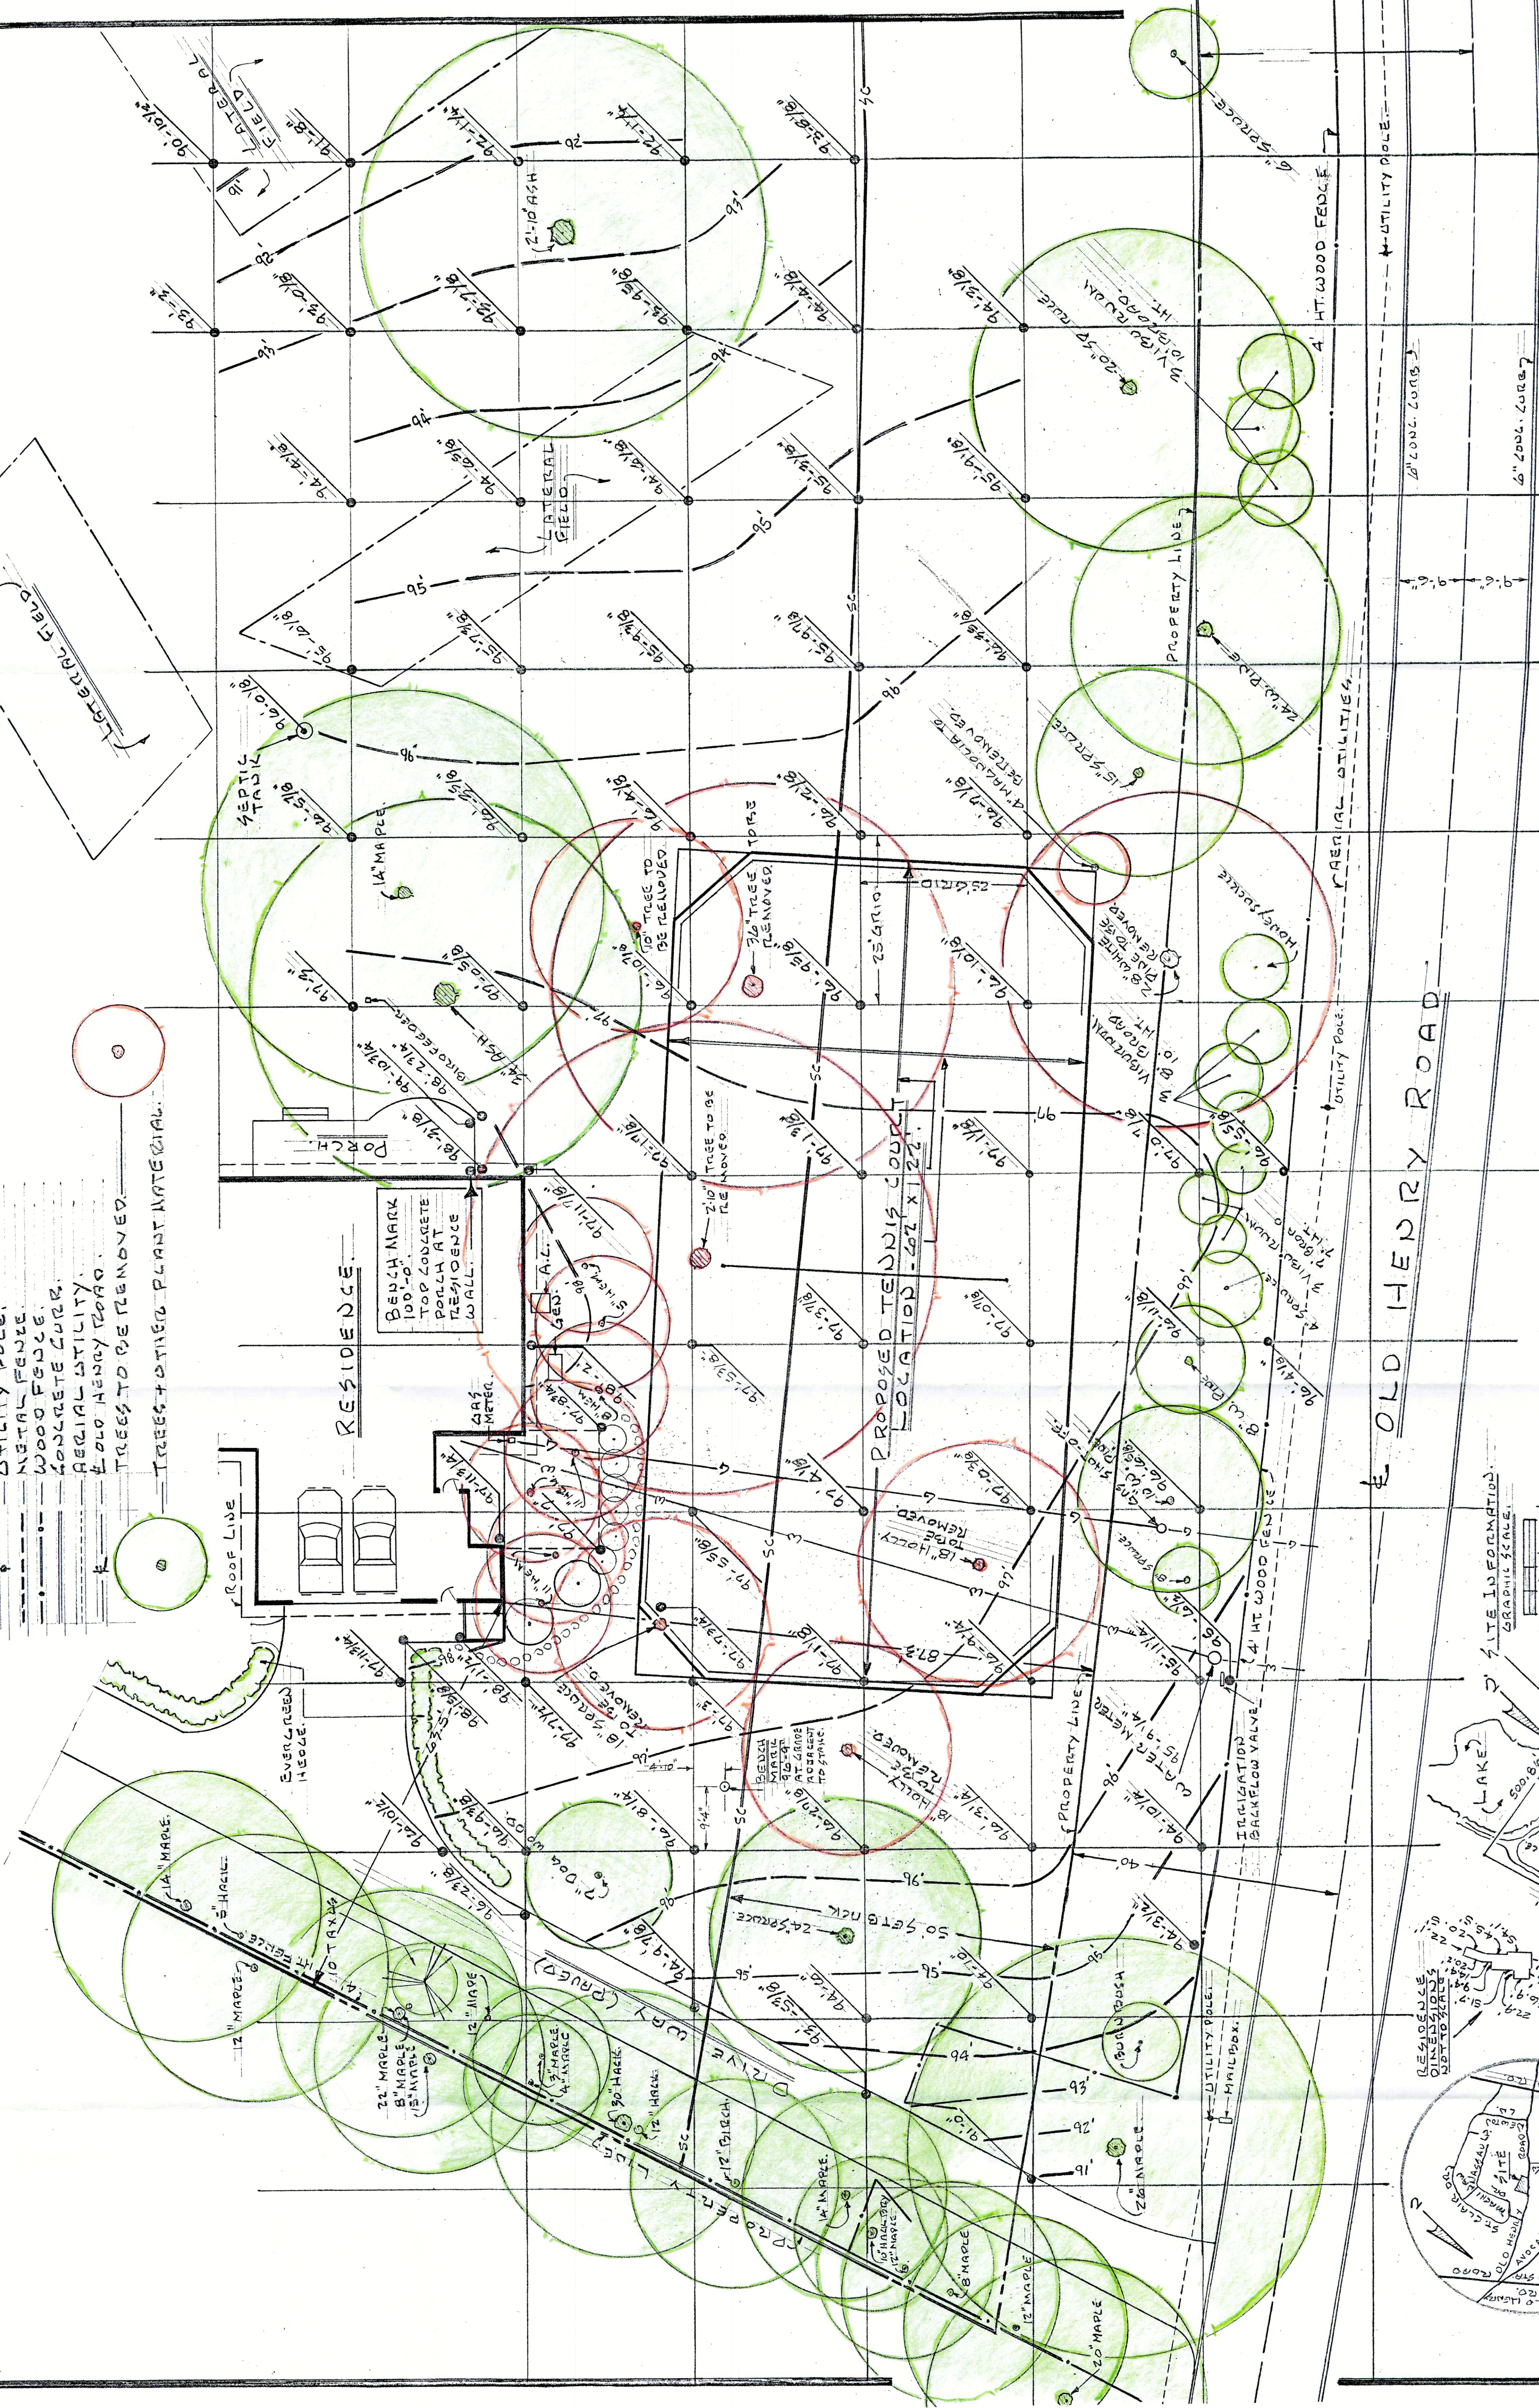


50' SPACED CORRUGATED SETBACK LINE.  
LATERAL FIELD.


- LEGEND**
- PROPERTY LINE
  - SPOT ELEVATION
  - CONTOUR LINE
  - △ GAS SERVICE
  - W WATER SERVICE
  - U UTILITY POLE
  - METAL FENCE
  - WOOD FENCE
  - CONCRETE CURB
  - AERIAL UTILITY
  - OLD HENRY ROAD
  - TREES TO BE REMOVED
  - TREES TO BE PLANT MATERIAL

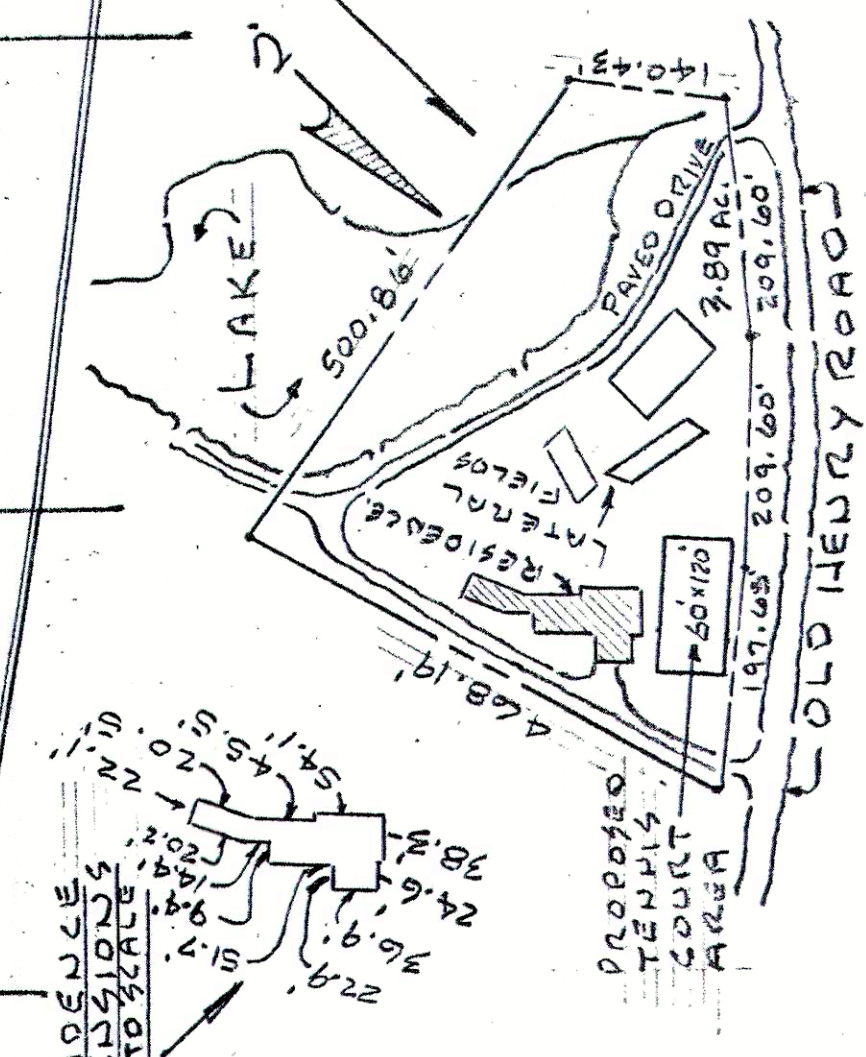

OLD HENRY ROAD

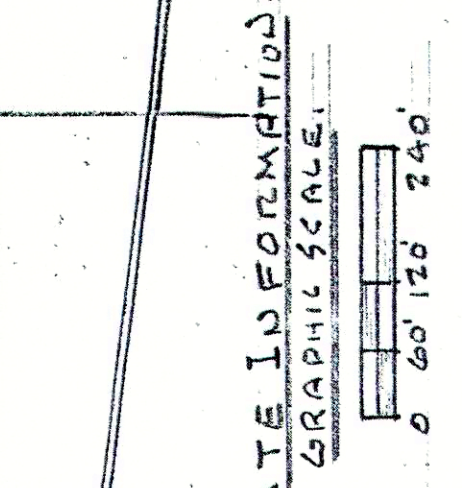

EXISTING CONDITIONS PLAND.  
FOR THE DEVELOPMENT OF A  
RESIDENTIAL TENNIS COURT  
AT THE RESIDENCE OF  
MR. AND MRS. DOUGLAS MICHAEL  
12400 OLD HENRY ROAD, LOUISVILLE, KY. 40223.

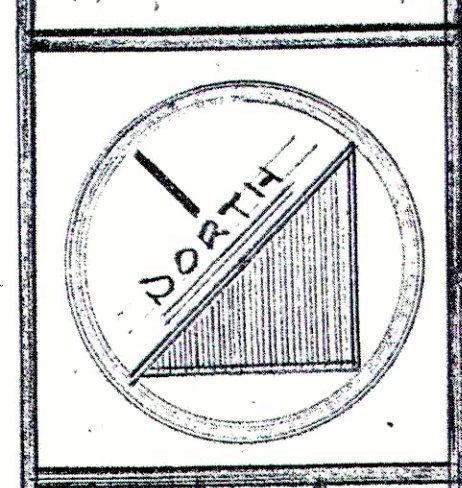

SCALE: 1" = 10'-0"  
DATE: 9 JULY 2018  
REVISIONS:

HERBERT P. FINK  
LANDSCAPE ARCHITECT  
1347 SOUTH PROSPECT  
LOUISVILLE, KY 40208  
TEL: 502.552.0399  
E-HERB@HPCO.BELL.SOUTH.NET  
PROJECT: K17-192013