



# Option 3: Letter O

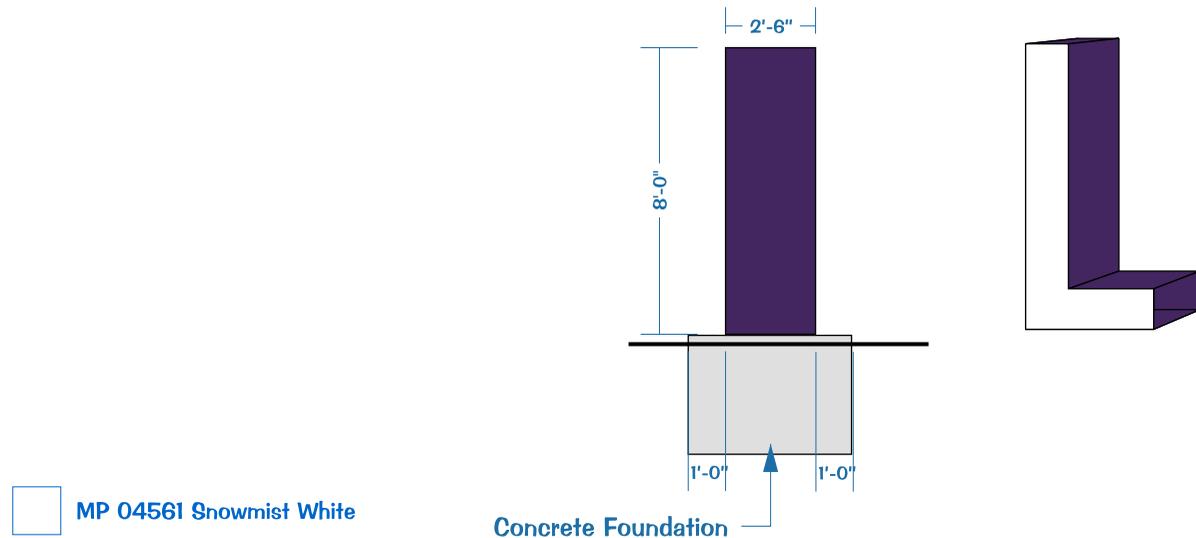

- .090 Aluminum Manufactured Letters with Internal Framework consisting of 3" Steel Square tubes and .090 Aluminum Baffles/Gussets.
- 1/4" x 12" x 28" Steel Plate Base Hilti Anchored into Concrete Foundation
- No Visible Fasteners on Face or Sides
- Counter Sunk Fasteners on Backs Painted to Match
- Seam Returns even to face & Backer
- Face Painted MP 04561 Snowmist White
- Returns & Back Painted to match PMS 269 Purple

- MP 04561 Snowmist White
- PMS 269

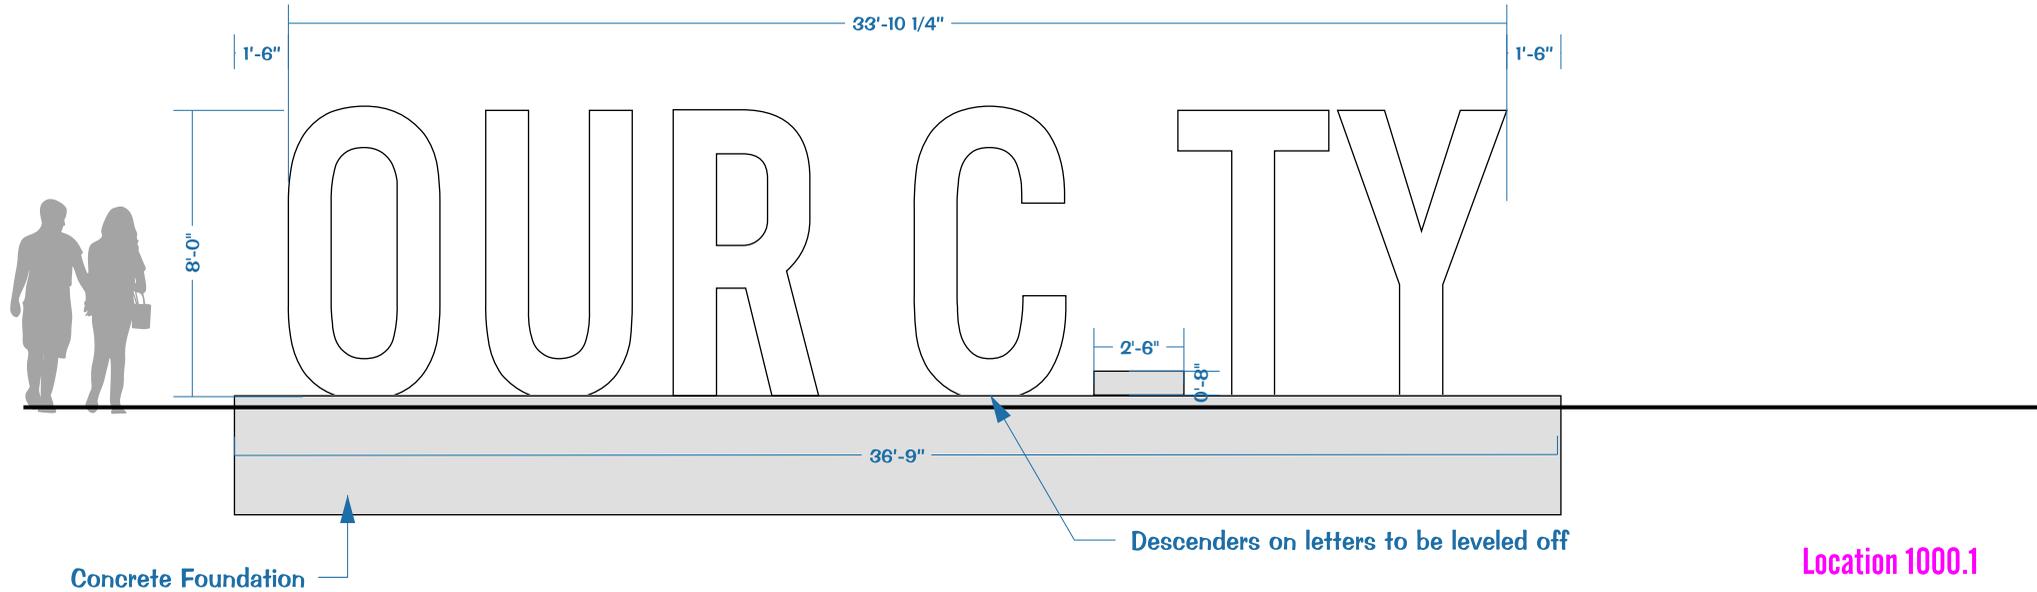

**RUEFF SIGNS**  
www.rueffsigns.com

1530 East Washington St.  
Louisville, Kentucky 40206

502-582-1714 - Phone  
502-584-6427 - Fax

**CUSTOMER**

Lou City Soccer Stadium

**LOCATION**

Lou City Soccer Stadium

**SALESMAN**

Carl Rueff

**DATE**

10-15-19

**SCALE**

3/16" = 1'

**FILE NAME**

Lou City Soccer Stadium \ OUR C TY



ALL ELECTRICAL SIGNS ARE 120 VOLTS UNLESS OTHERWISE INDICATED


This sign is intended to be installed in accordance with the requirements of Article 600 of the National Electrical Code and/or other applicable local codes. This includes proper grounding and bonding of the sign.

**This is a sketch, NOT A BLUEPRINT. Any photo overlays or images are merely an attempt to show the sign(s) as close as possible to how they may appear installed.**

**FINAL SIZES ARE AS LISTED ON THE MECHANICAL BREAKDOWN.**

The contents of this drawing and all design elements are the property of Rueff Signs, Inc. They are not to be reproduced, changed, or exhibited to anyone outside of your company in whole or in part without written permission from the owner of Rueff Signs, Inc. All such actions are prohibited by law.

# Option 3: Letter O

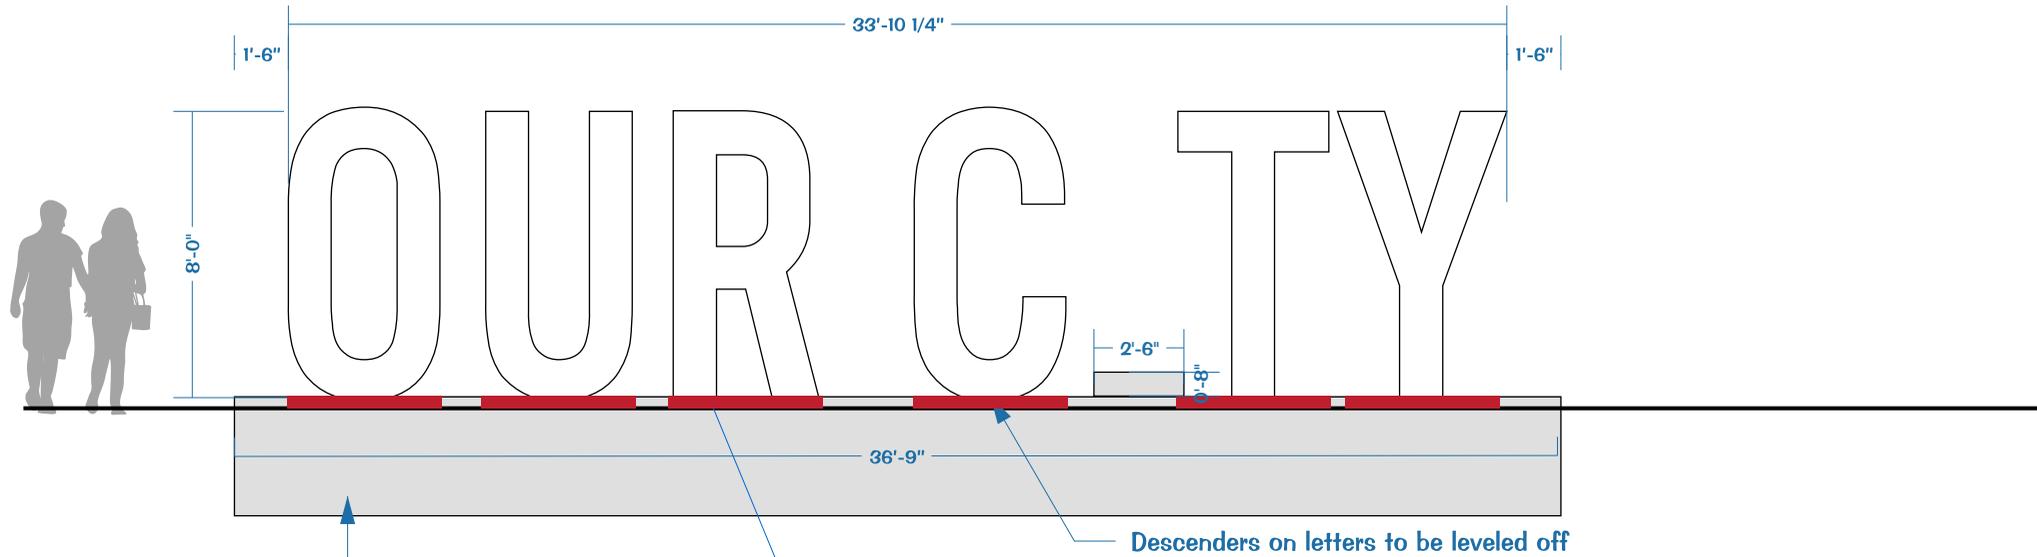


Concrete Foundation

Light Fixtures -


**Strip Square Inground LED 1300**

LED, 35W, 120/277V, 80 400 - 15 degree x 45 Drgree, 3990 lm, 2633 lm - 50000 h, 070087.

Light fixtures to be centered in front of each letterform. For the Letters "l" and "t", center the light fixture between the two base legs of the letterforms. Set back the light fix 3" from the face of the letterforms.

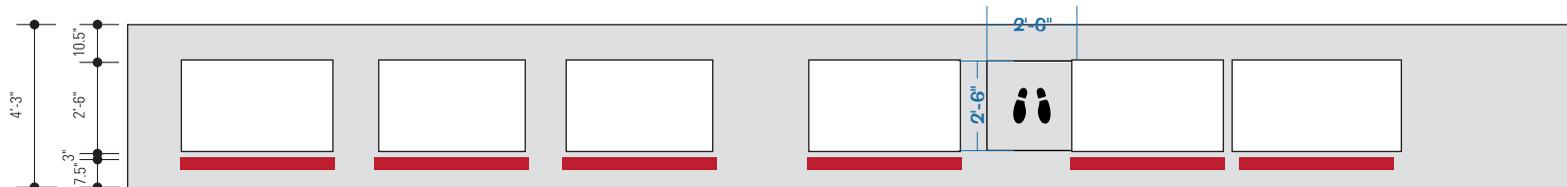

Front

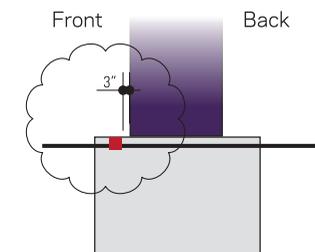

Front

Back

MP 04561 Snowmist White

PMS 269

# RSI

## RUEFF SIGNS

www.rueffsigns.com

1530 East Washington St.  
Louisville, Kentucky 40206

502-582-1714 - Phone  
502-584-6427 - Fax

### CUSTOMER

Lou City Soccer Stadium

### LOCATION

Lou City Soccer Stadium

### SALESMAN

Carl Rueff

### DATE

10-15-19

### SCALE

3/16" = 1'

### FILE NAME

Lou City Soccer Stadium \ OUR C TY

Underwriters  
Laboratories Inc.  
LISTED  
**ELECTRIC SIGN**  
COMPLIES TO UL 48

ALL ELECTRICAL SIGNS ARE 120 VOLTS UNLESS OTHERWISE INDICATED

This sign is intended to be installed in accordance with the requirements of Article 600 of the National Electrical Code and/or other applicable local codes. This includes proper grounding and bonding of the sign.

**This is a sketch, NOT A BLUEPRINT. Any photo overlays or images are merely an attempt to show the sign(s) as close as possible to how they may appear installed.**

**FINAL SIZES ARE AS LISTED ON THE MECHANICAL BREAKDOWN.**

The contents of this drawing and all design elements are the property of Rueff Signs, Inc. They are not to be reproduced, changed, or exhibited to anyone outside of your company in whole or in part without written permission from the owner of Rueff Signs, Inc. **All such actions are prohibited by law.**

© RUEFF SIGNS, 2018 ALL RIGHTS RESERVED