
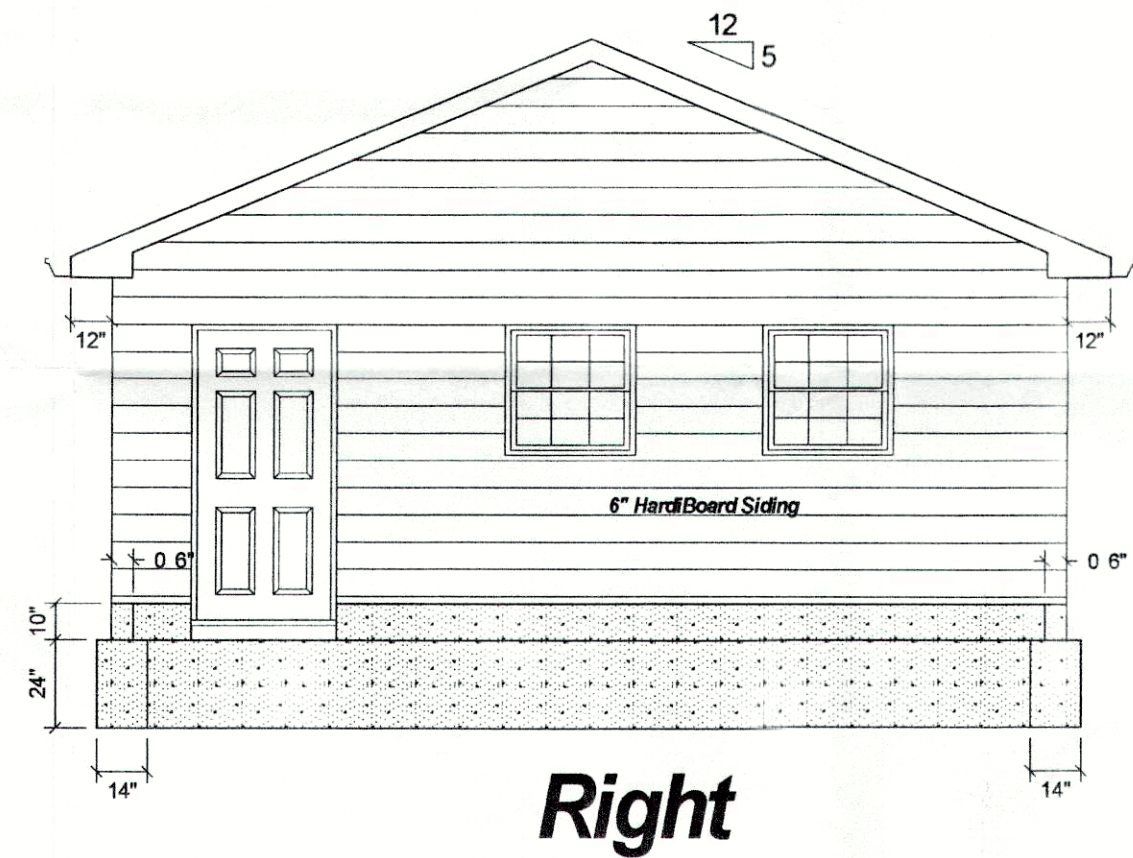
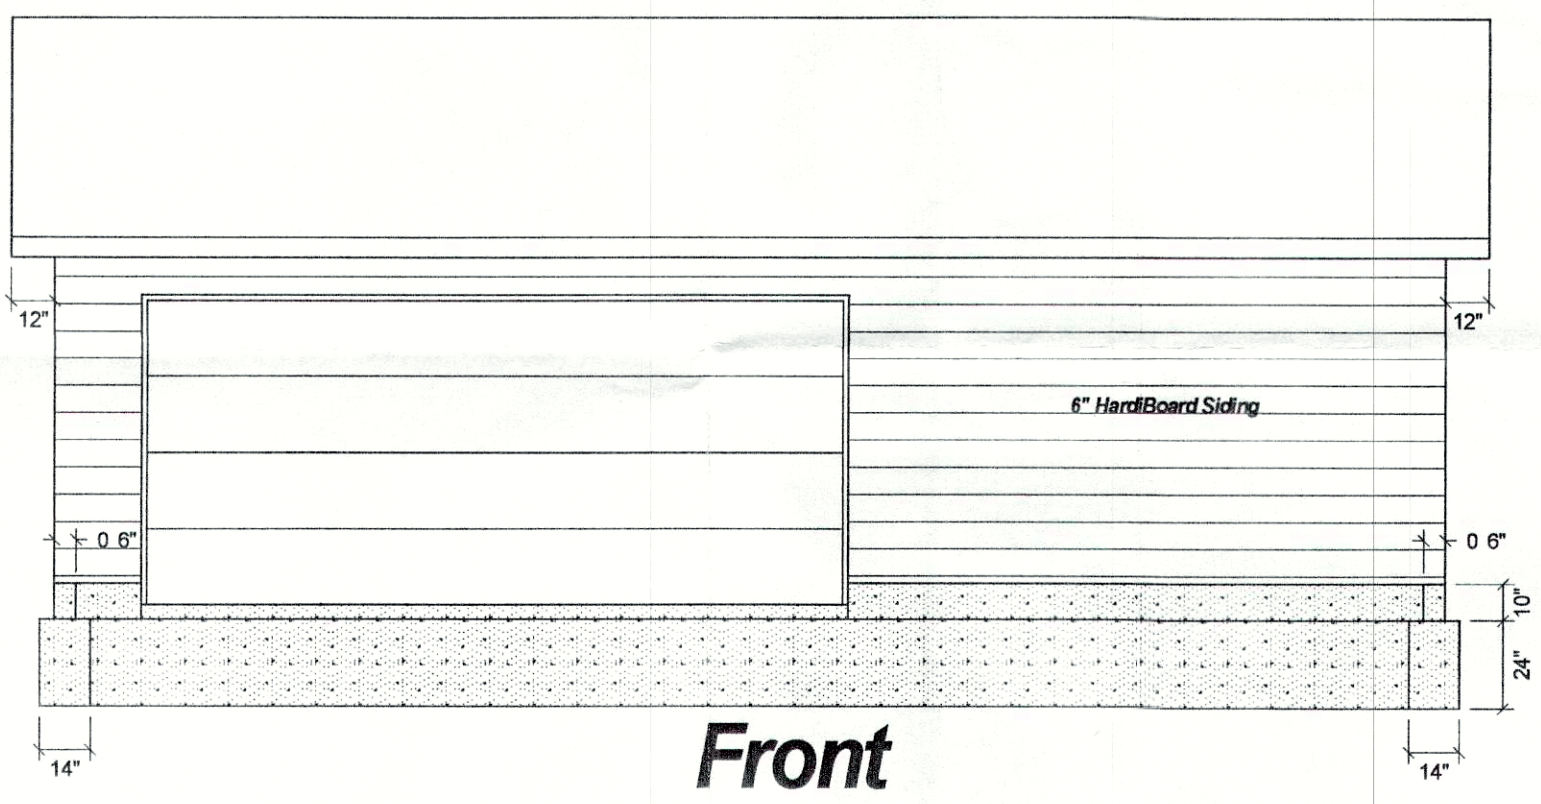
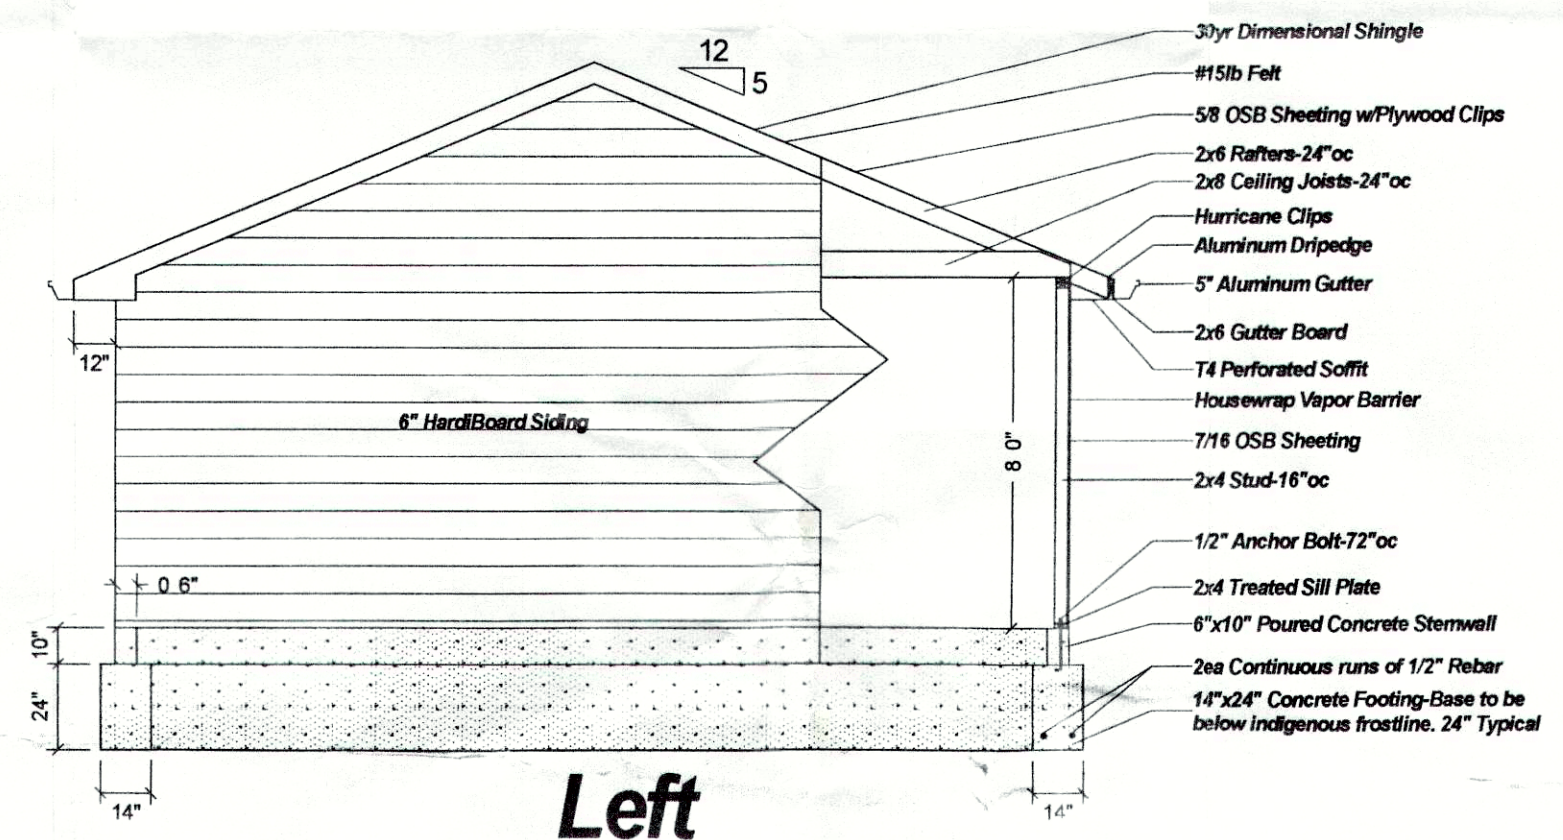


Disclaimer: This building plan is a conceptual representation based upon information supplied. Builder/Homeowner are to verify all dimensions, architectural features, aesthetics, and amenities. While general building codes are observed, it is the ultimate responsibility of the Builder to ensure compliance with all Local/State & Federal Building Codes. Structural integrity is also the responsibility of the Builder using accepted methods of construction, and accepted uses of materials.

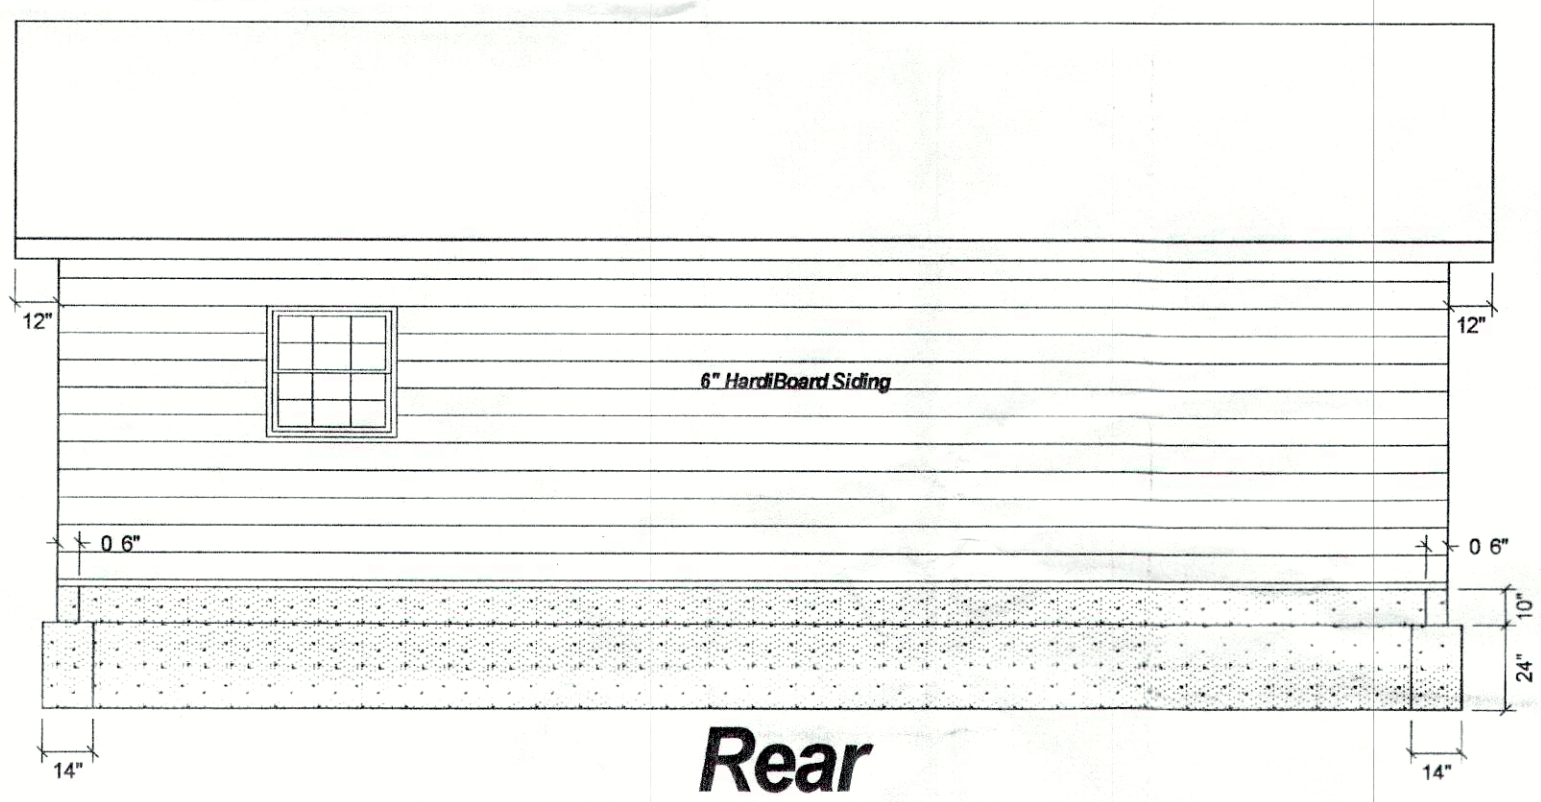

General Notes		
No.	Revision/Issue	Date

Firm Name and Address  
**CAD & More...**  
 Gary Foster  
 Cell: 502-558-0180  
 Fax: 502-538-8817  
 gwfooster@windstream.net

Project Name and Address  
**Eric Call**  
**351 Hillcrest**  
**Louisville, KY 40206**

**RECEIVED**  
 NOV 04 2016  
 PLANNING &  
 DESIGN SERVICES

Project  
**Detached Garage**

Date  
**9-22-2016**

Scale  
**1/4"=1'**

Sheet  
**1**