



FLOODPLAIN INFORMATION
 THE PROPERTY SHOWN HEREON DOES NOT LIE IN A FLOOD PRONE AREA ACCORDING TO (FIRM) FLOOD INSURANCE RATE MAP FOR JEFFERSON COUNTY, KENTUCKY. SAID AREA IS SHOWN ON MAP #2111C0076E WITH AN EFFECTIVE DATE OF DECEMBER 9, 2006.


PARCEL OWNER, ADDRESS, AND SOURCE OF TITLE
 US EXPRESS, LLC
 4003 BRADFORD PEAR CT.
 LOUISVILLE, KY 40218
 DEED BOOK 11268 PAGE 480

TOTAL AREA OF SURVEY
 224,675 +/- SQ. FT.
 5.16 +/- ACRES

PARCEL NO. 080501030000

PROPOSED 1319 TILE FACTORY LANE ACCESS

BENCHMARK DATA:
 BENCHMARK 1
 3/4" IRON PIN W/ 1/2" PLASTIC CAP
 STAMPED "LATTO 3466" LOCATED IN THE
 SOUTHWEST MOST PROPERTY CORNER
 N: 252109.08
 E: 1222609.35
 KY SPC (NORTH ZONE)
 ELEV: 476.71
 BENCHMARK 2
 3/4" IRON PIN W/ 1/2" PLASTIC CAP
 STAMPED "LATTO 3466" LOCATED IN
 NORTH R/W OF UNNAMED STREET.
 N: 252912.03
 E: 1222483.74
 KY SPC (NORTH ZONE)
 ELEV: 481.82

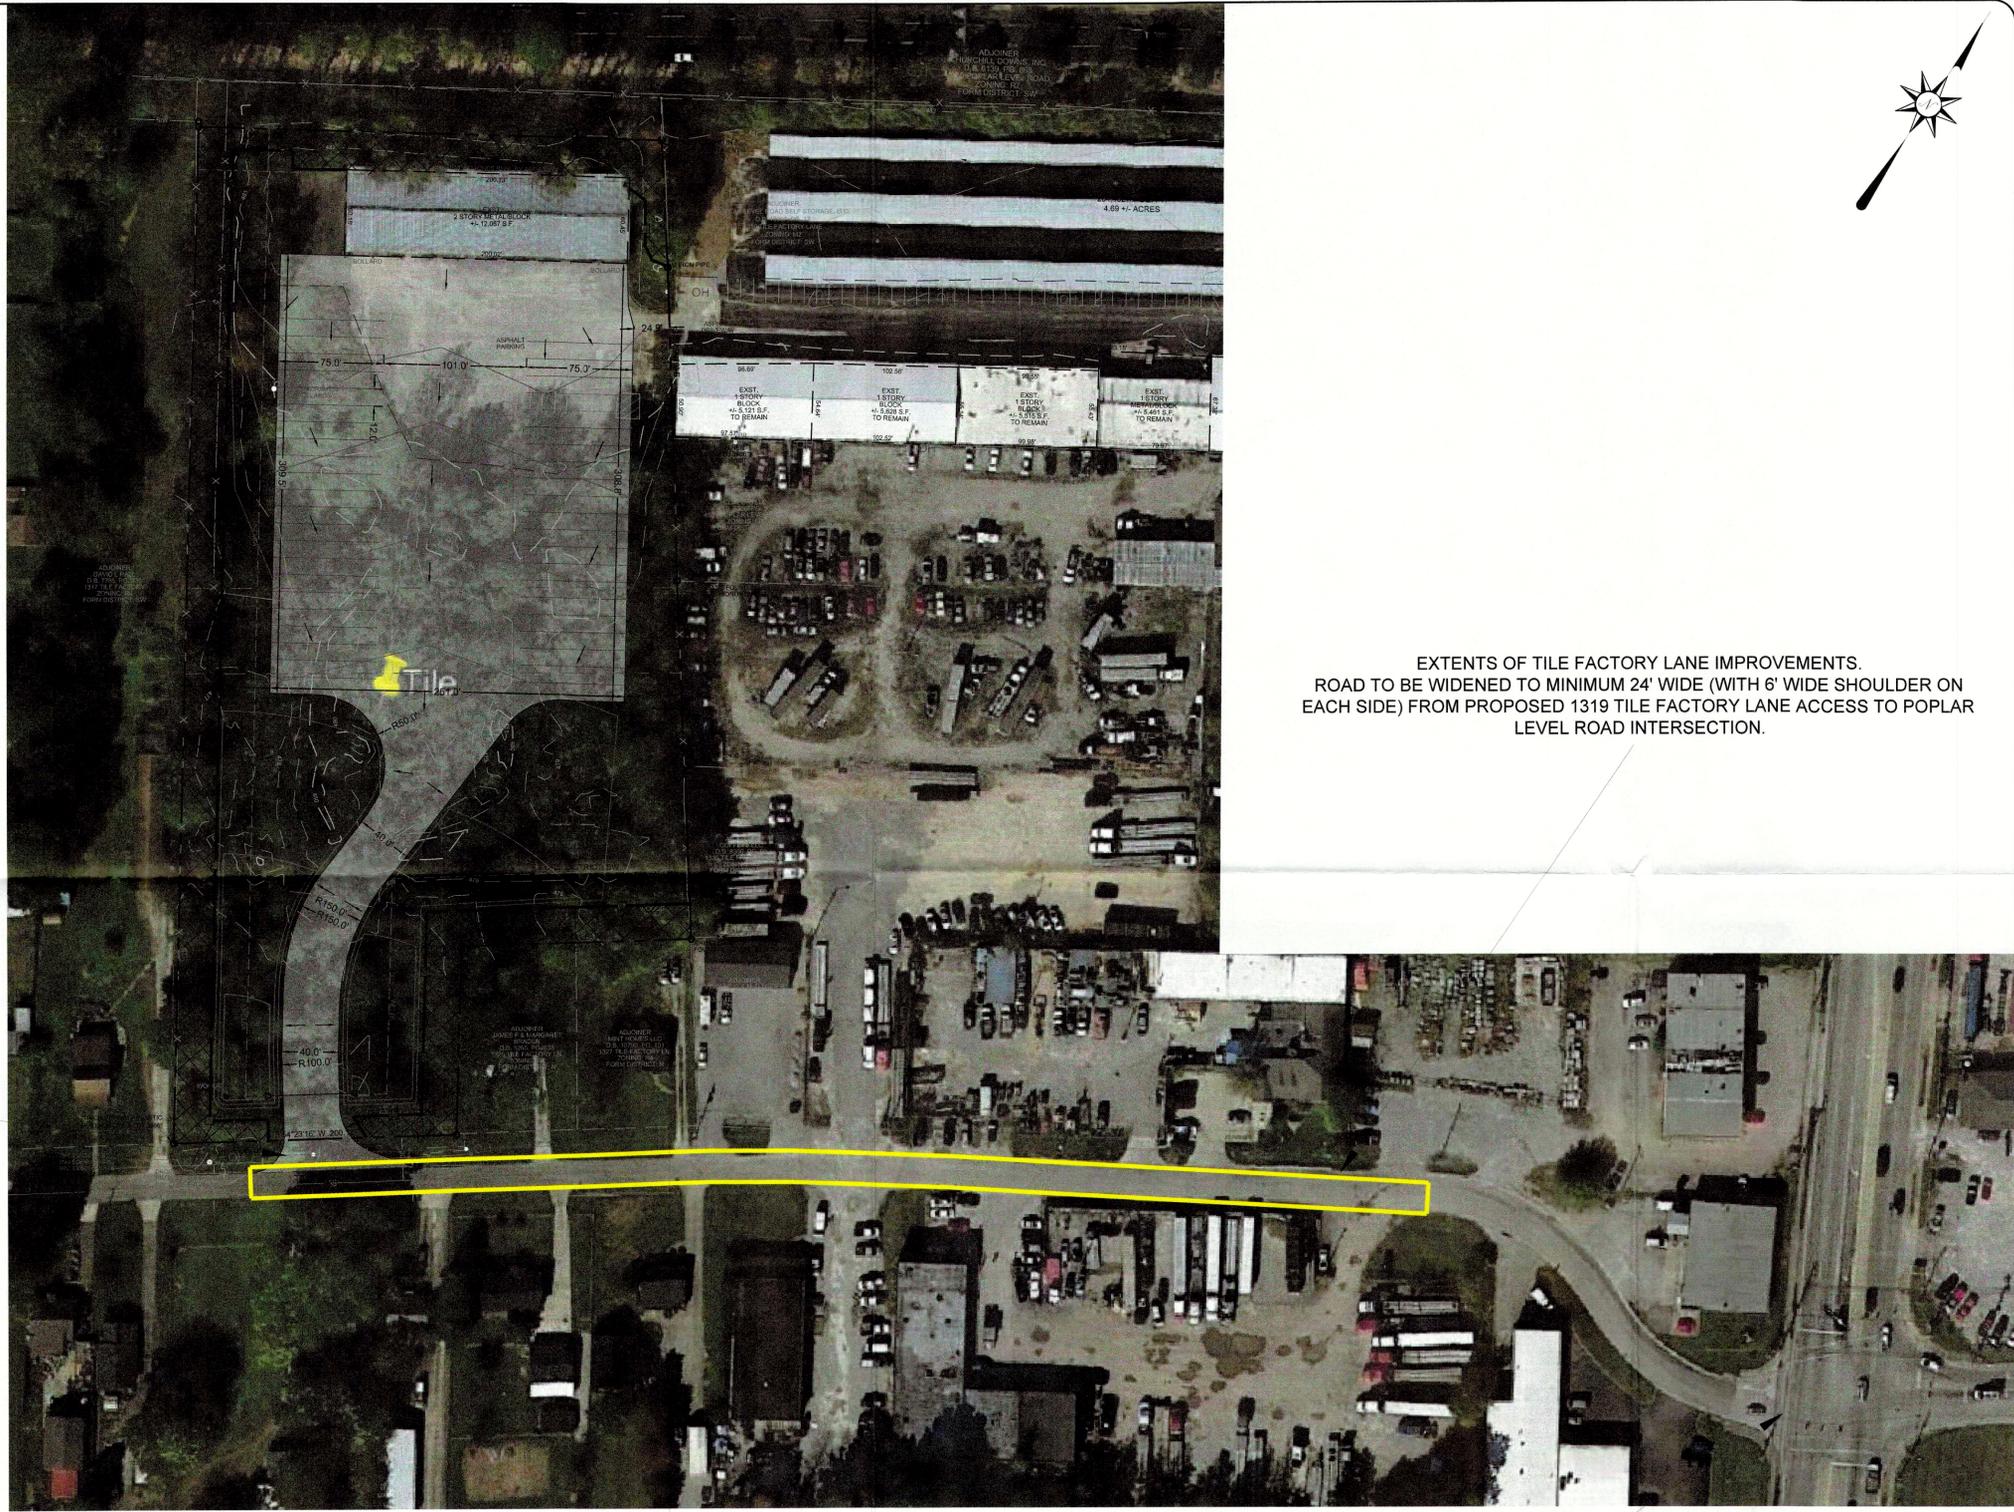

EXTENTS OF TILE FACTORY LANE IMPROVEMENTS.
 ROAD TO BE WIDENED TO MINIMUM 24' WIDE (WITH 6' WIDE SHOULDER ON EACH SIDE) FROM PROPOSED 1319 TILE FACTORY LANE ACCESS TO POPLAR LEVEL ROAD INTERSECTION.



TILE FACTORY LANE & POPLAR LEVEL ROAD INTERSECTION




| REVISIONS |
|-----------|
| |
| |
| |
| |
| |
| |
| |
| |
| |
| |

ALL STATE TRUCKING
 1319 TILE FACTORY LANE
 LOUISVILLE, KY 40213

ACES
 ARNOLD CONSULTING
 ENGINEERING SERVICES, INC.
 P.O. BOX 1938
 BOWLING GREEN, KY 42101
 PHONE (270) 786-9445

JOB NUMBER: 18-3219-L
 DATE: 04-08-2019
 SCALE: 1" = 60'
 DRAWN: P. THOMPSON
 CHECKED: B. ZACKERY
 FILE PATH:
 2:SITE\EXHIBIT A

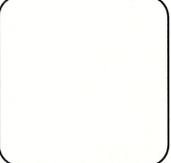

A
 EXHIBIT A

19DEVPLAN1030 WM#11894

RECEIVED
 APR 17 2019
 DESIGN SERVICES

19 DEVPLAN 1030