





NO.	REVISION	DATE

SECTION EXHIBITS
BOHANNON PROPERTY
 13915, 14201, & 15012 BOHANNON AVE, LOUISVILLE, KY 40272
 TAX BLOCK 1059, LOTS 37, 39, 59, 612 & 613
 DEVELOPER: LGD DEVELOPMENT LLC
 1469 SOUTH 4TH ST., LOUISVILLE, KY 40208


SHEET TITLE: SECTION EXHIBITS
 PROJECT TITLE: BOHANNON PROPERTY
 JOB NO.: 3192
 SCALE: 1" = 5'
 DATE: 03/07/22
 DRAWING NO: EX
 SHEET 1 OF 1

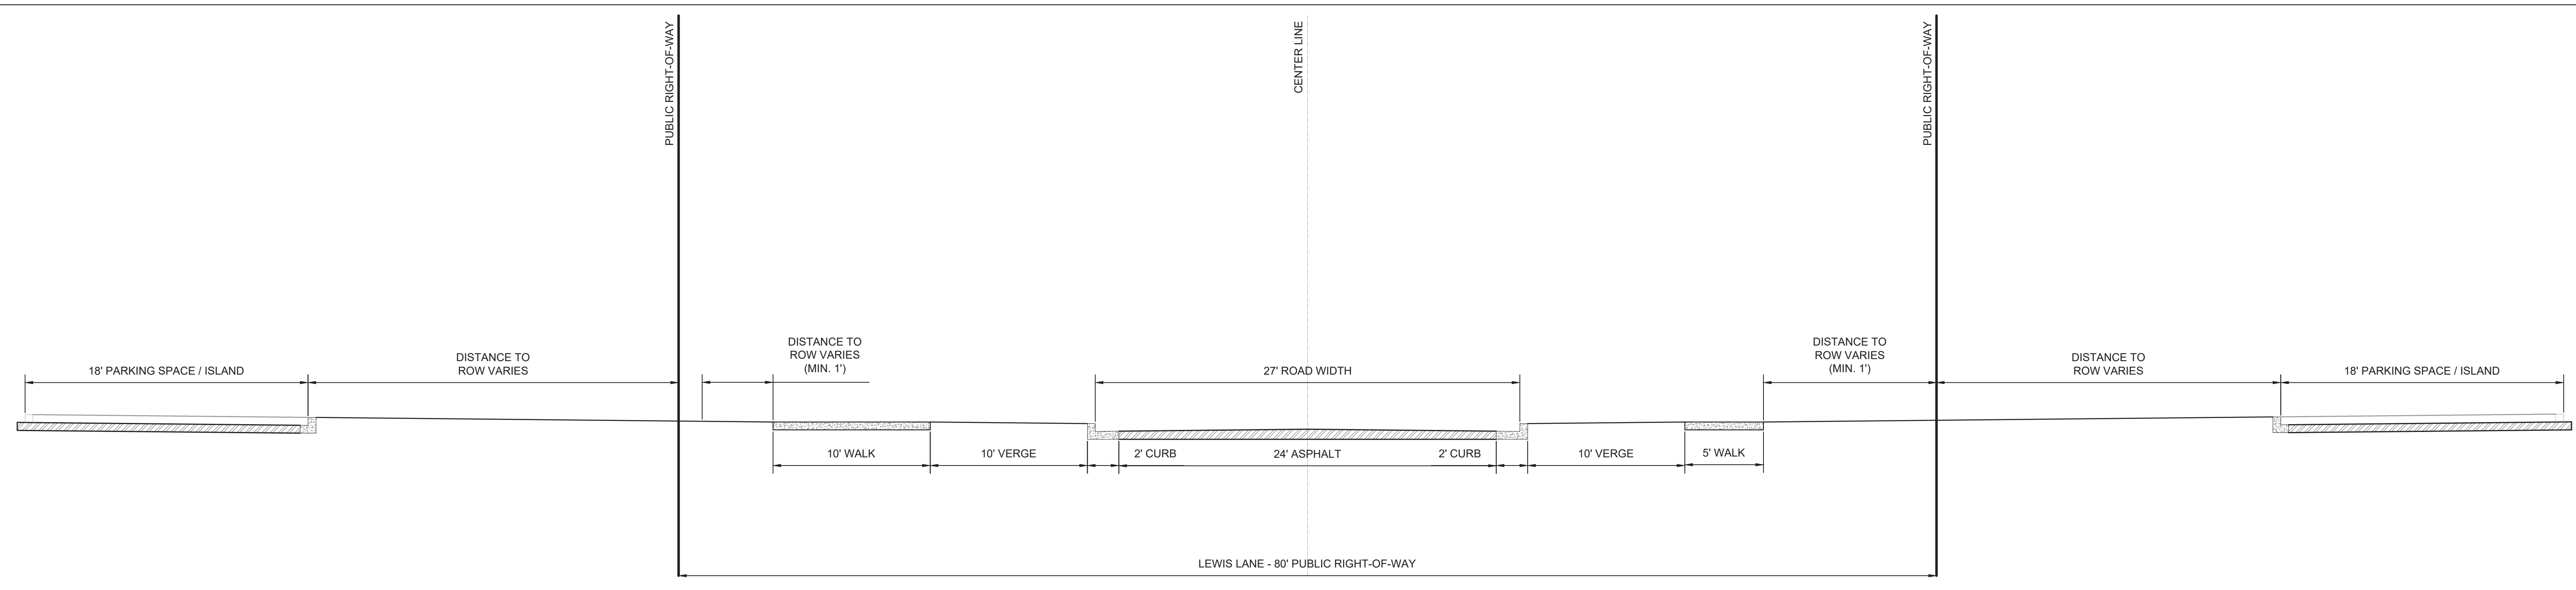

LEWIS LANE PUBLIC RIGHT-OF-WAY
 SCALE: 1" = 5'

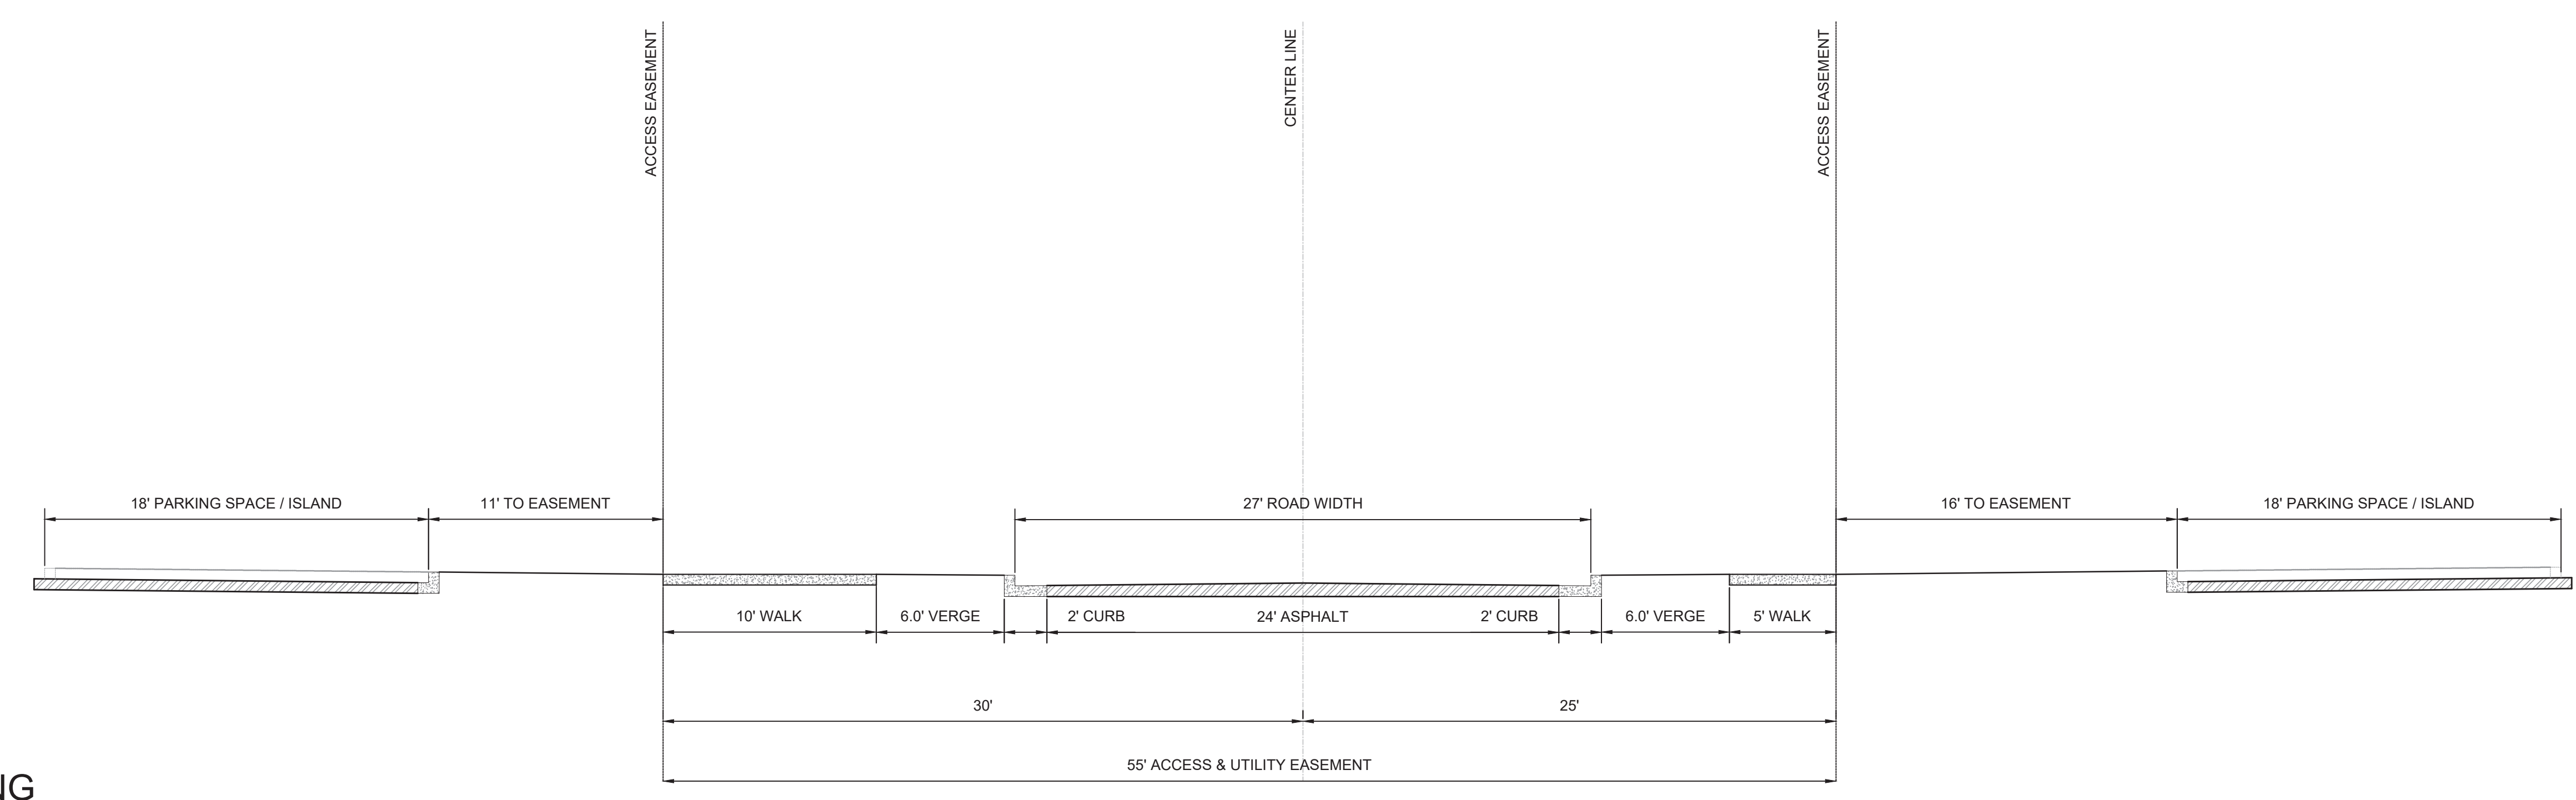

ACCESS EASEMENT - NO PARKING
 SCALE: 1" = 5'

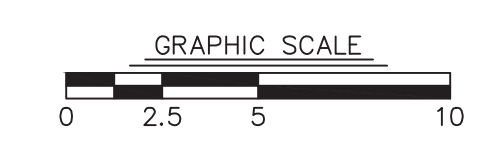

CASE # 21-DDP-0125
 RELATED CASE # 20-ZONEPA-0040, 20-ZONE-0069
 WM # 8625
 OWNER/DEVELOPER:
 LGD LAND HOLDINGS, LLC
 1469 S. 4TH STREET, LOUISVILLE, KY, 40208
 DEED BOOK 11595, PAGE 452