


SEP 24 2018
PLANNING &
DESIGN SERVICES


KEY

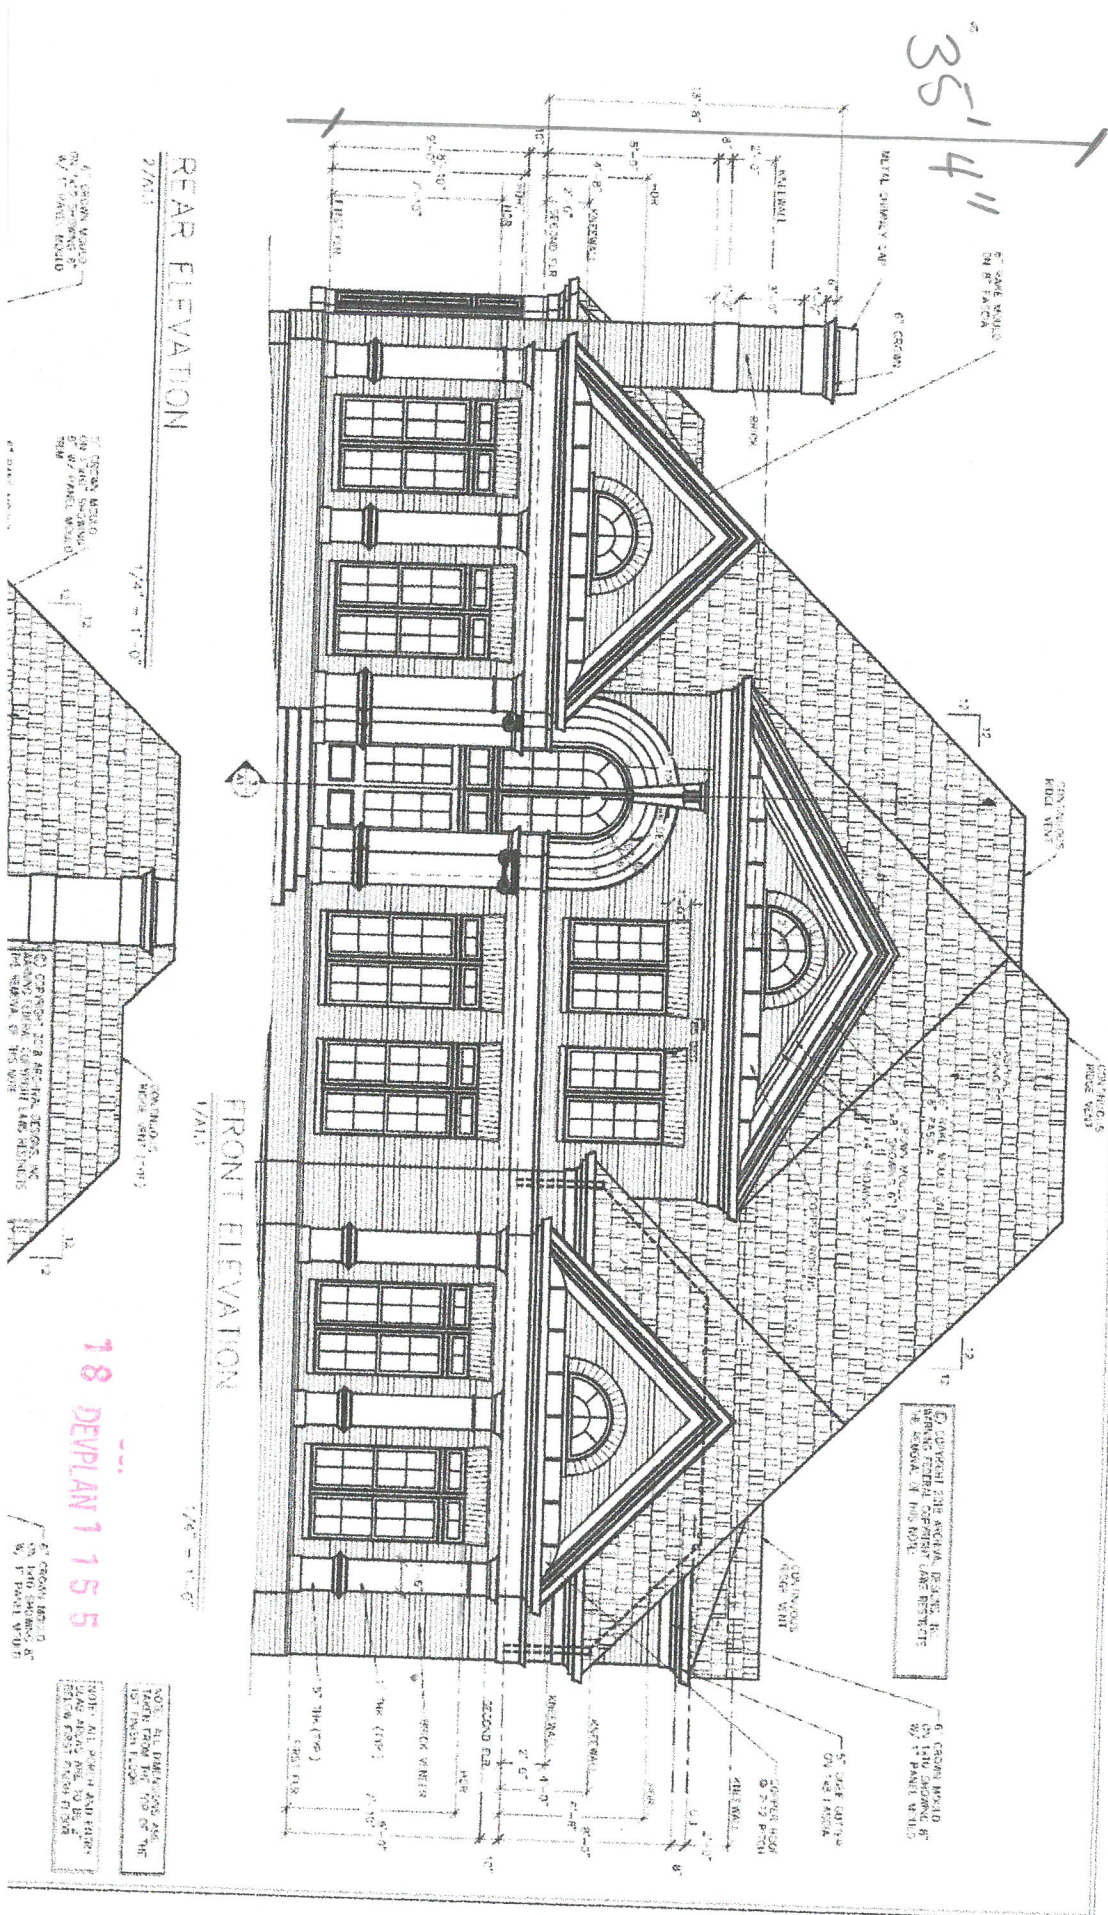

RECEIVED

SEP 10 2018

PLANNING & DESIGN SERVICES

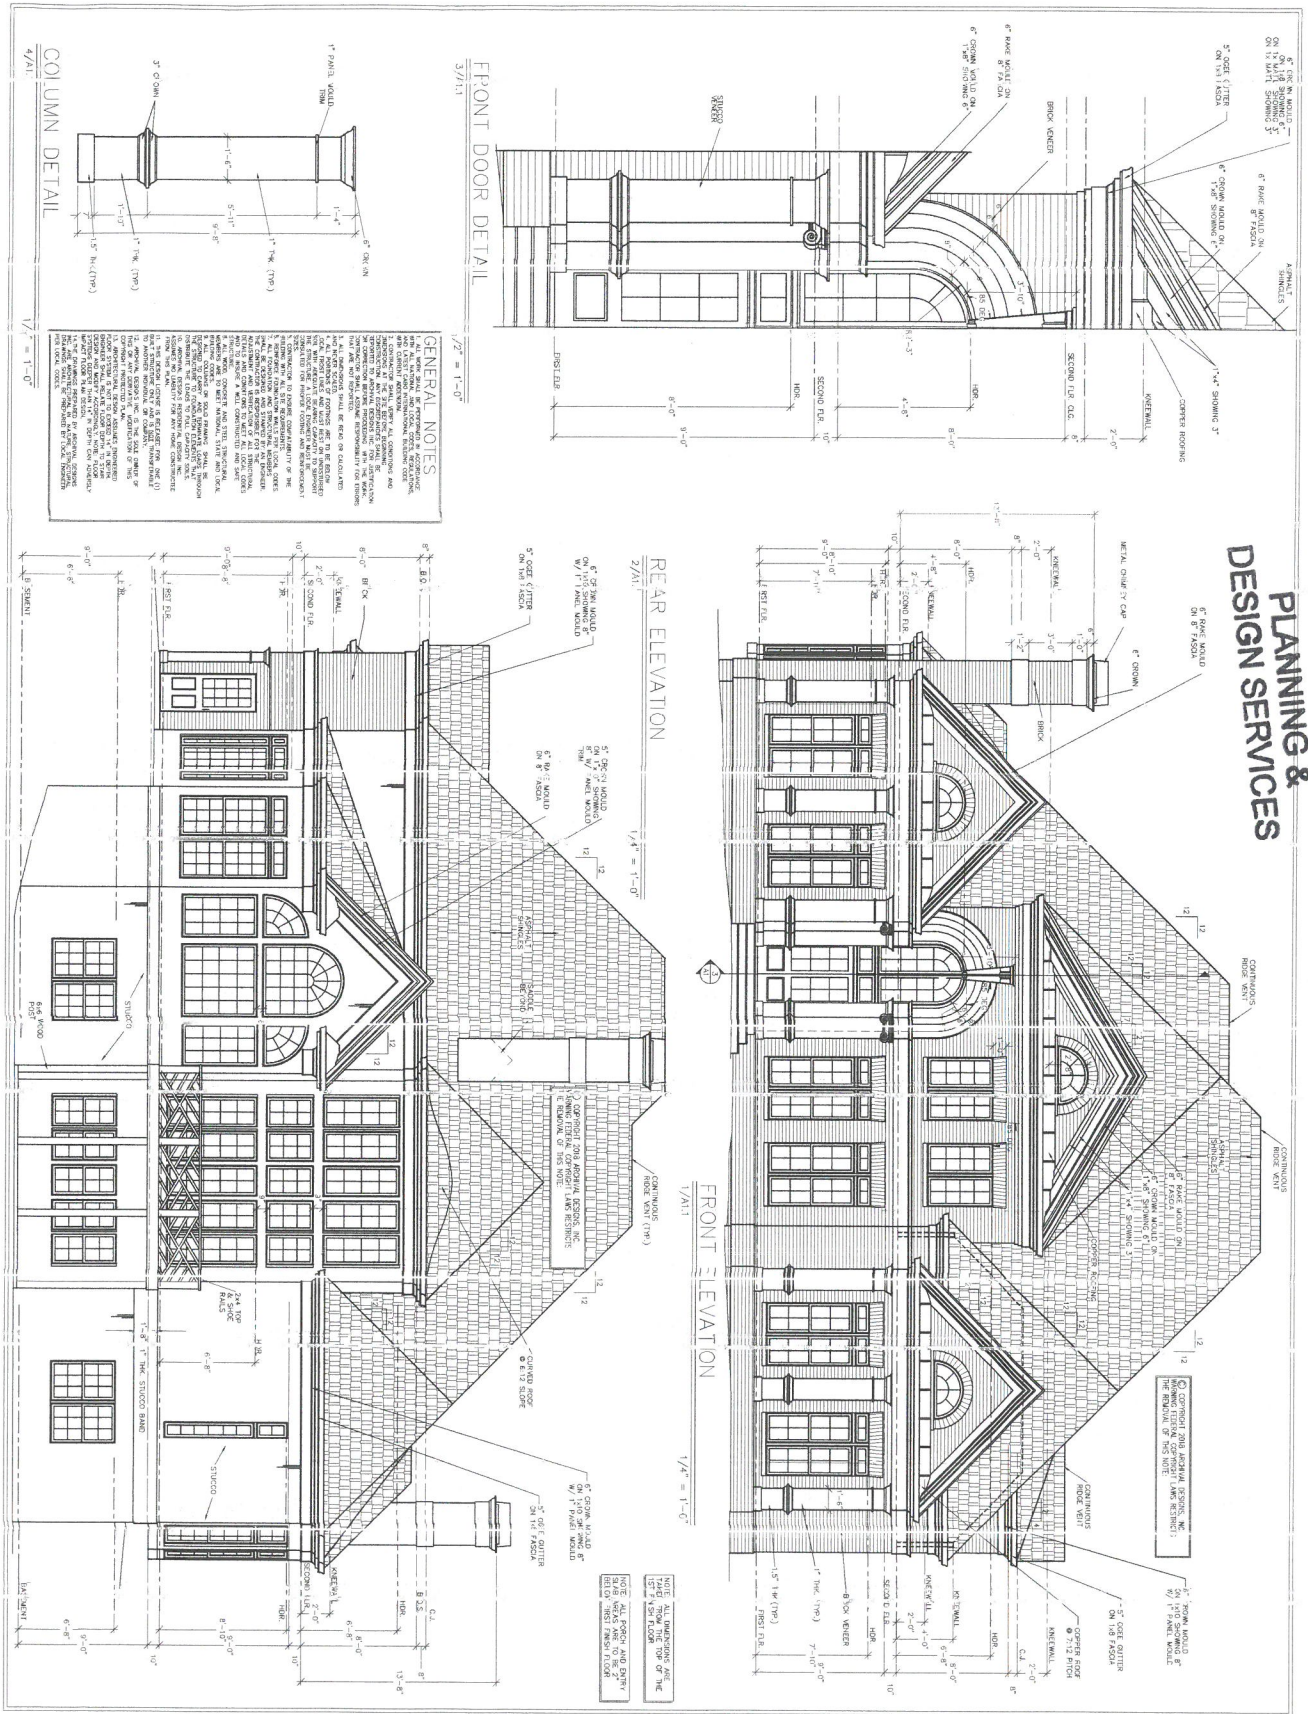

SITE: COUNTRY SQUIRE LN. LOUISVILLE, KY 40291		THE WESTOVER		BY ARCHIVAL DESIGNS, INC.	
ARCHIVAL DESIGNS DAVID MARC LOFTUS 1235 Buford Highway • Suwanee, GA • 30024 • 770.831.6363		REVISIONS			
JOB NUMBER 14-180423		DATE 06/08/18			
DRAWN JBW		SHEET A1.1			
SQUARE FOOTAGE					
FIRST FLOOR	2,285 SQ.FT.				
SECOND FLOOR	1,066 SQ.FT.				
TOTAL	3,351 SQ.FT.				
BASEMENT	2,233 SQ.FT.				
GALEAIE	676 SQ.FT.				
BONUS	335 SQ.FT.				

' 8 DEVPLAN 1151

RECEIVED

SEP 10 2018


PLANNING &
DESIGN SERVICES

GENERAL NOTES

LEFT ELEVATION

1/4" = 1'-0"

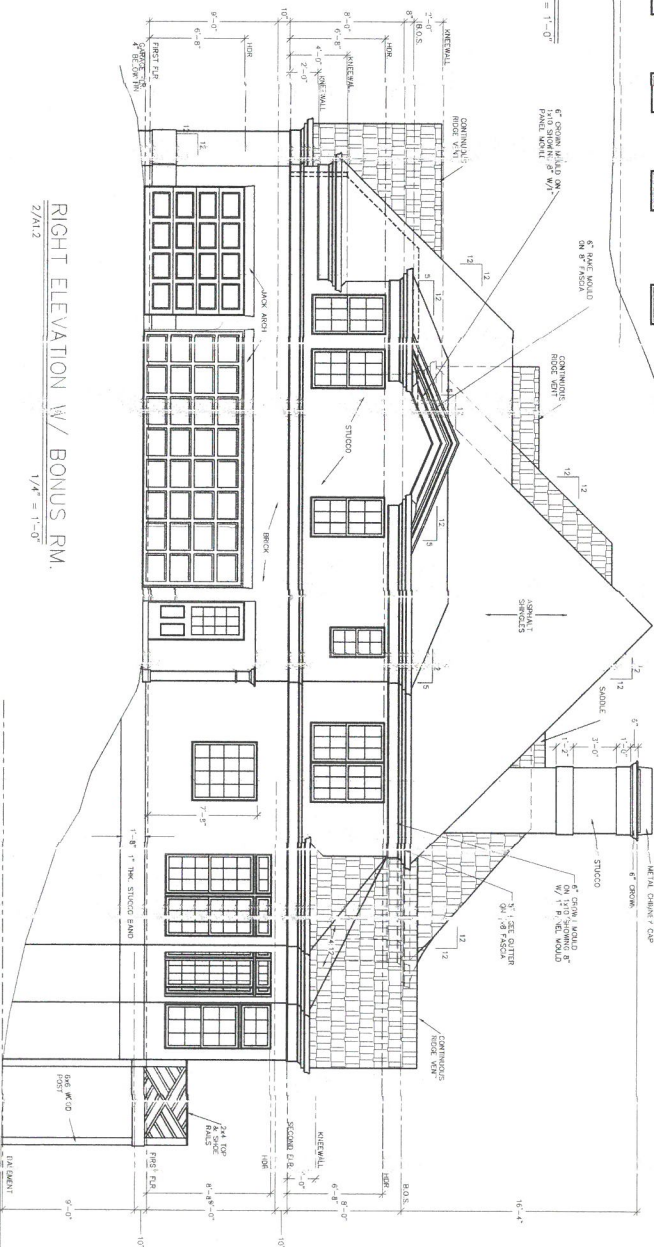

RIGHT ELEVATION W/ BONUS RM.

1/4" = 1'-0"

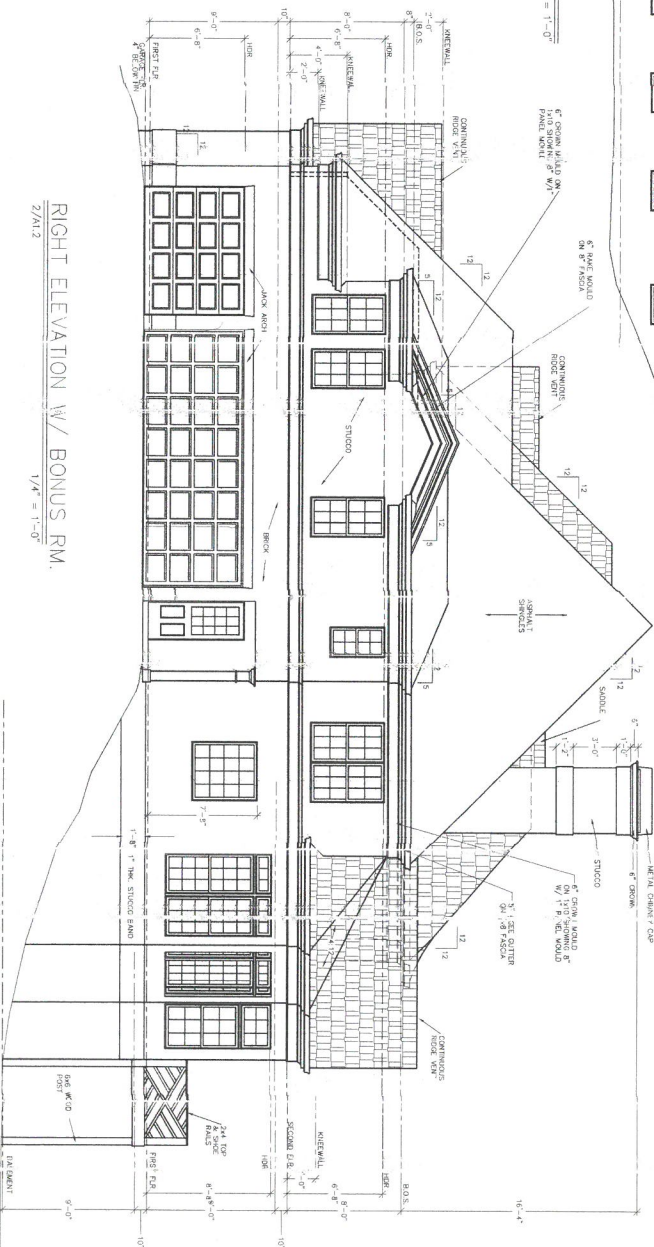

ARCHIVAL DESIGNS
BY
DAVID MARC LOFTUS
1235 Buford Highway • Suwanee, GA • 30024 • 770.831.6363

REVISIONS

NO.	DATE	DESCRIPTION

SITE: COUNTRY SQUIRE LN.
LOUISVILLE, KY 40291

THE
WESTOVER

BY ARCHIVAL DESIGNS, INC.

© COPYRIGHT 2014 ARCHIVAL DESIGNS, INC.

JOB NUMBER	14-180423	DATE	06/08/18
DRAWN	JBW	SHEET	A1.2



1 2 3 4 5 6 7 8 9 10 11 12