





EXTERIOR MAT'L. LEGEND	
(BRK-1)	FACE BRICK VENEER (MATCH EXISTING)
(EFS-1)	EXTERIOR INSULATION FINISH SYSTEM COLOR: TBD
(EFS-2)	EXTERIOR INSULATION FINISH SYSTEM COLOR: TBD
R.J.	REVEAL JOINT - 1" V GROOVE

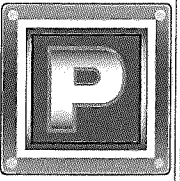

**PRODIGY  
CONSTRUCTION**  
Build Smarter


11106 Decimal Drive  
Louisville, Kentucky 40299  
PH: 502-618-1816  
FAX: 502-418-1826  
www.prodigy-construction.com

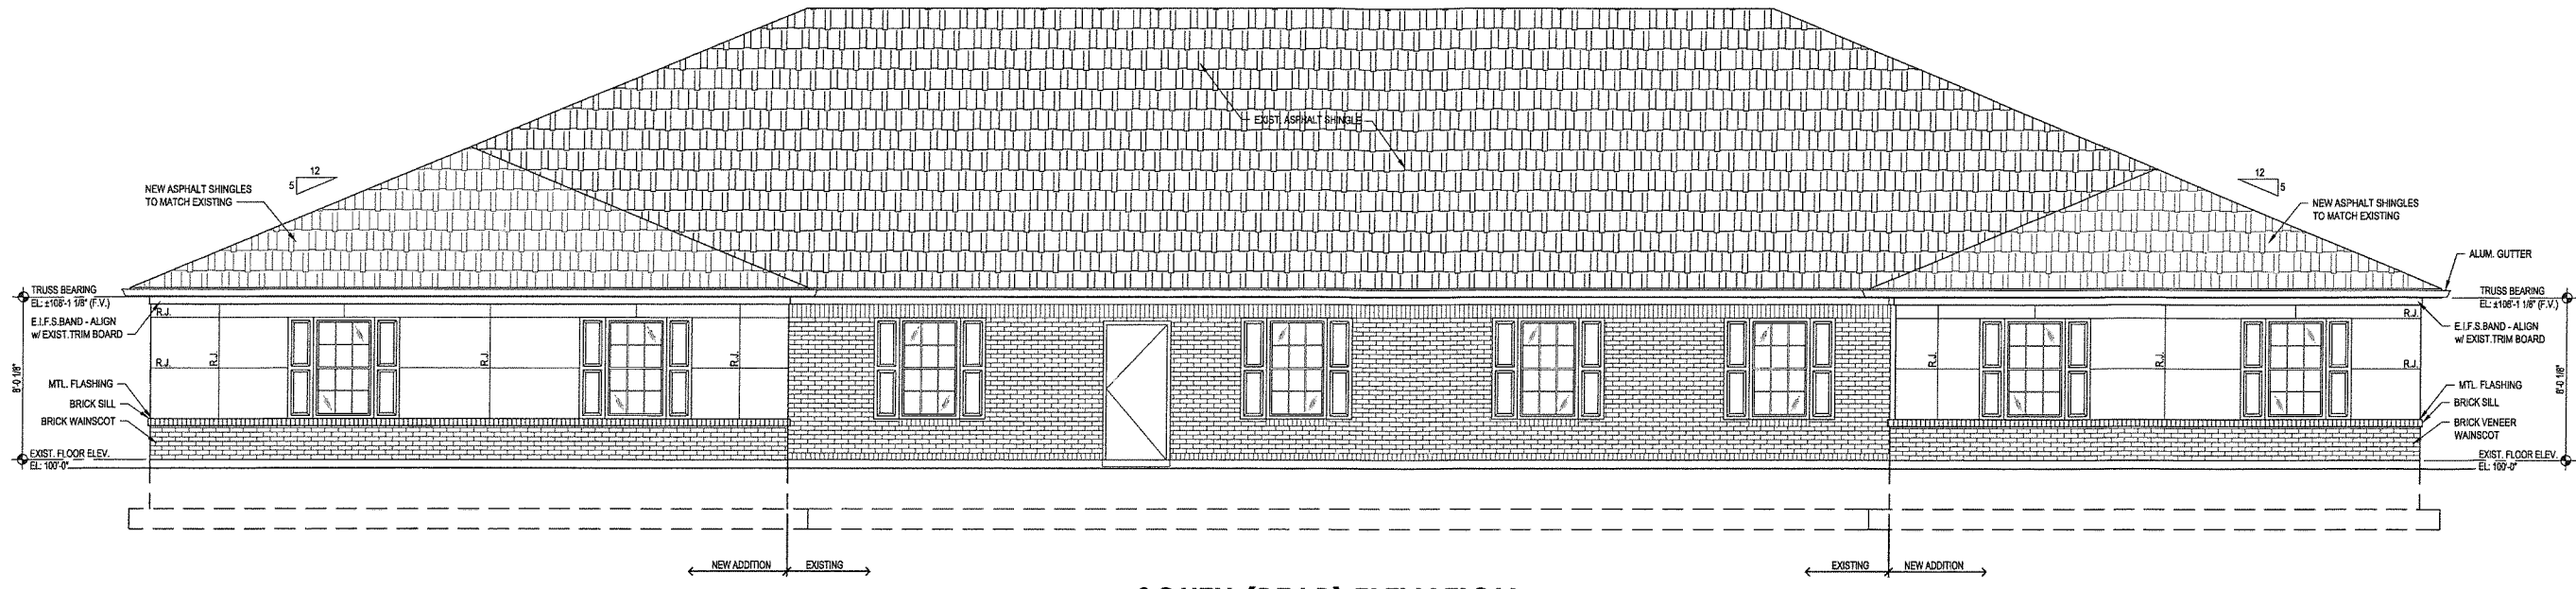

**1 SOUTH (REAR) ELEVATION**  
A2.1 SCALE: 1/4" = 1'-0"

**RECEIVED**

OCT 30 2017  
PLANNING &  
DESIGN SERVICES

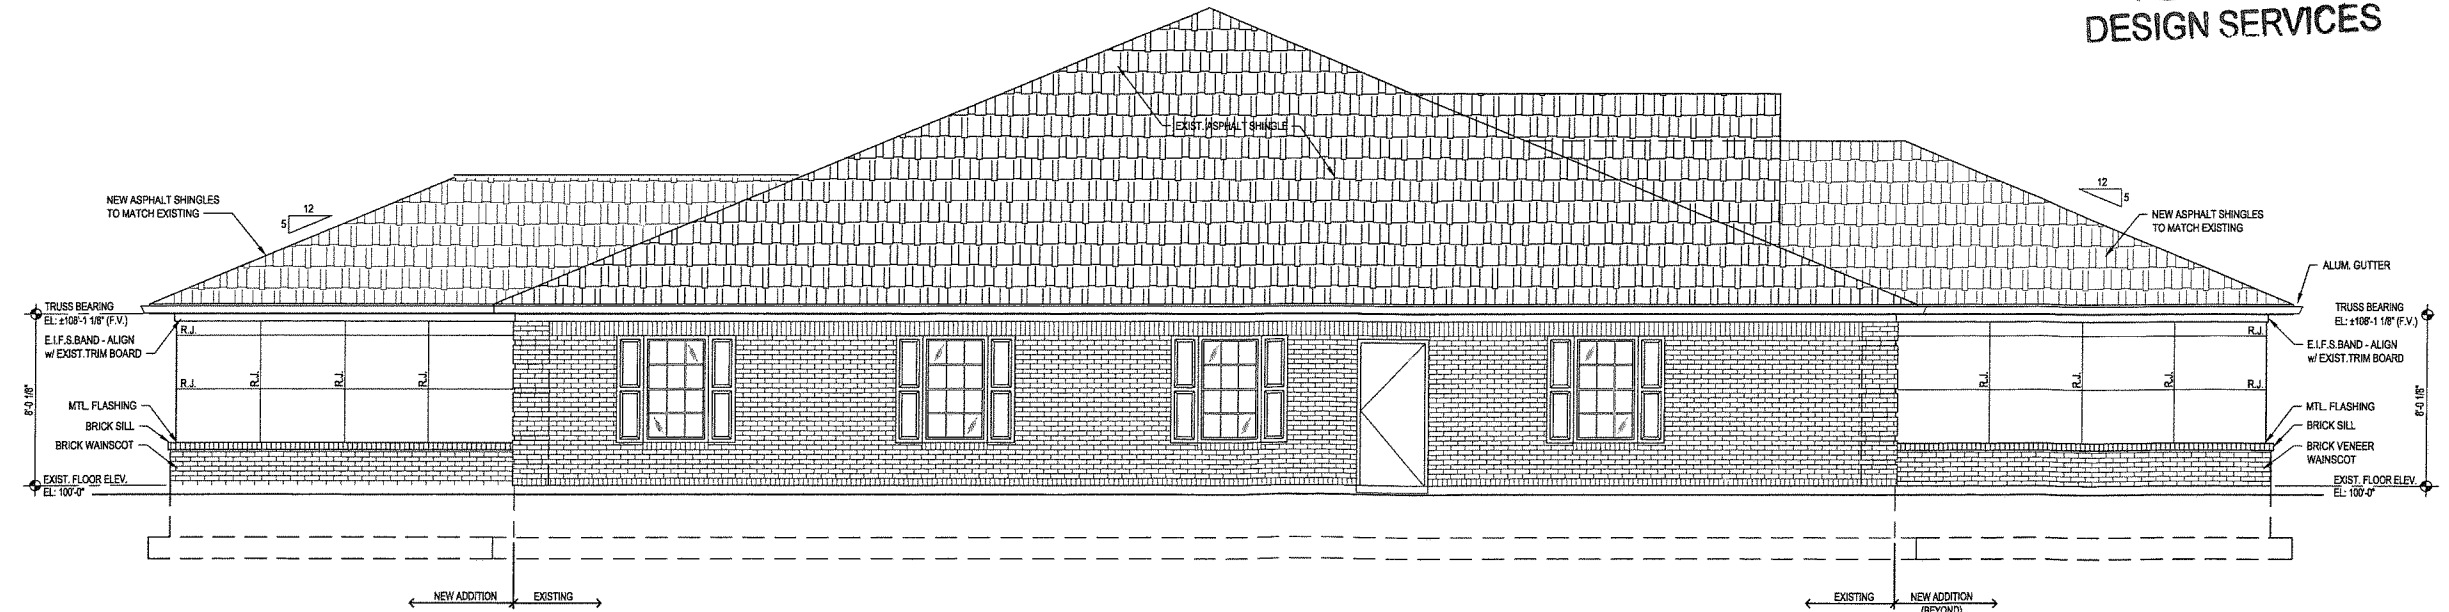

**2 WEST (LEFT SIDE) ELEVATION**  
A2.1 SCALE: 1/4" = 1'-0"

**Beehive Homes of Lyndon**  
8401 LaGrange Road  
Lyndon, Kentucky 40222

REVISIONS:	
DATE	10-24-17
CHKD.	JDL
BY:	JDF

EXTERIOR  
ELEVATIONS

17 VARIANCE 1085

**A2.1**