
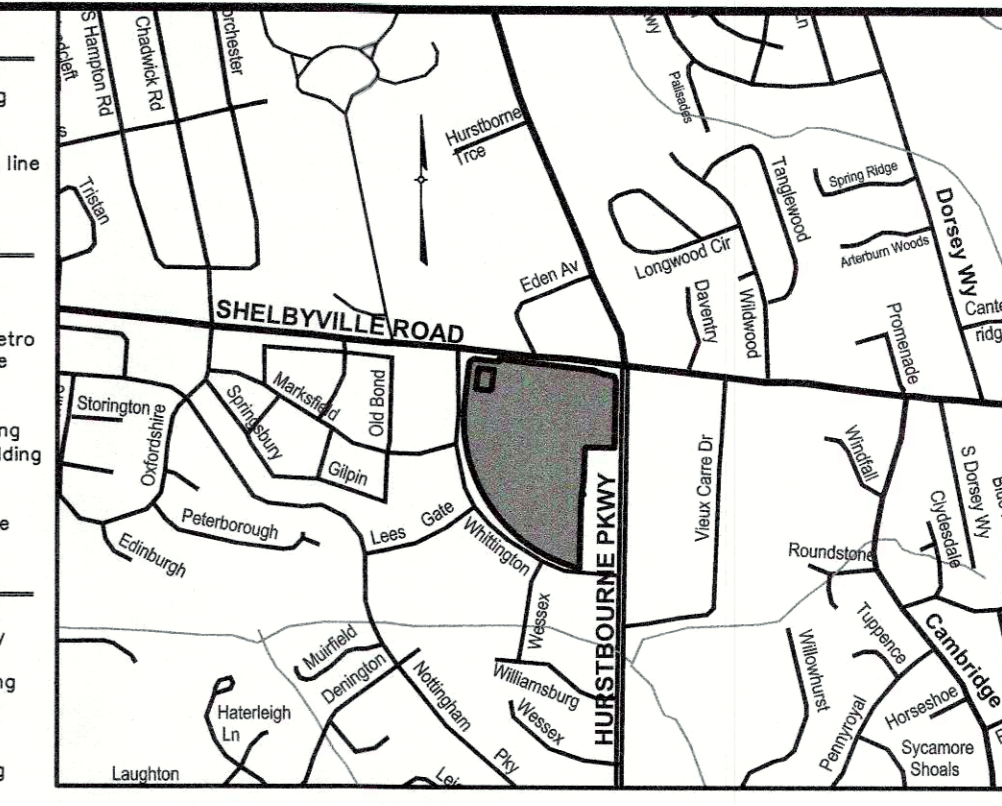


THIS SITE IS LOCATED WITHIN THE CITY OF HURSTBOURNE AND IS SUBJECT TO THE MAY 2011 LAND DEVELOPMENT CODE.

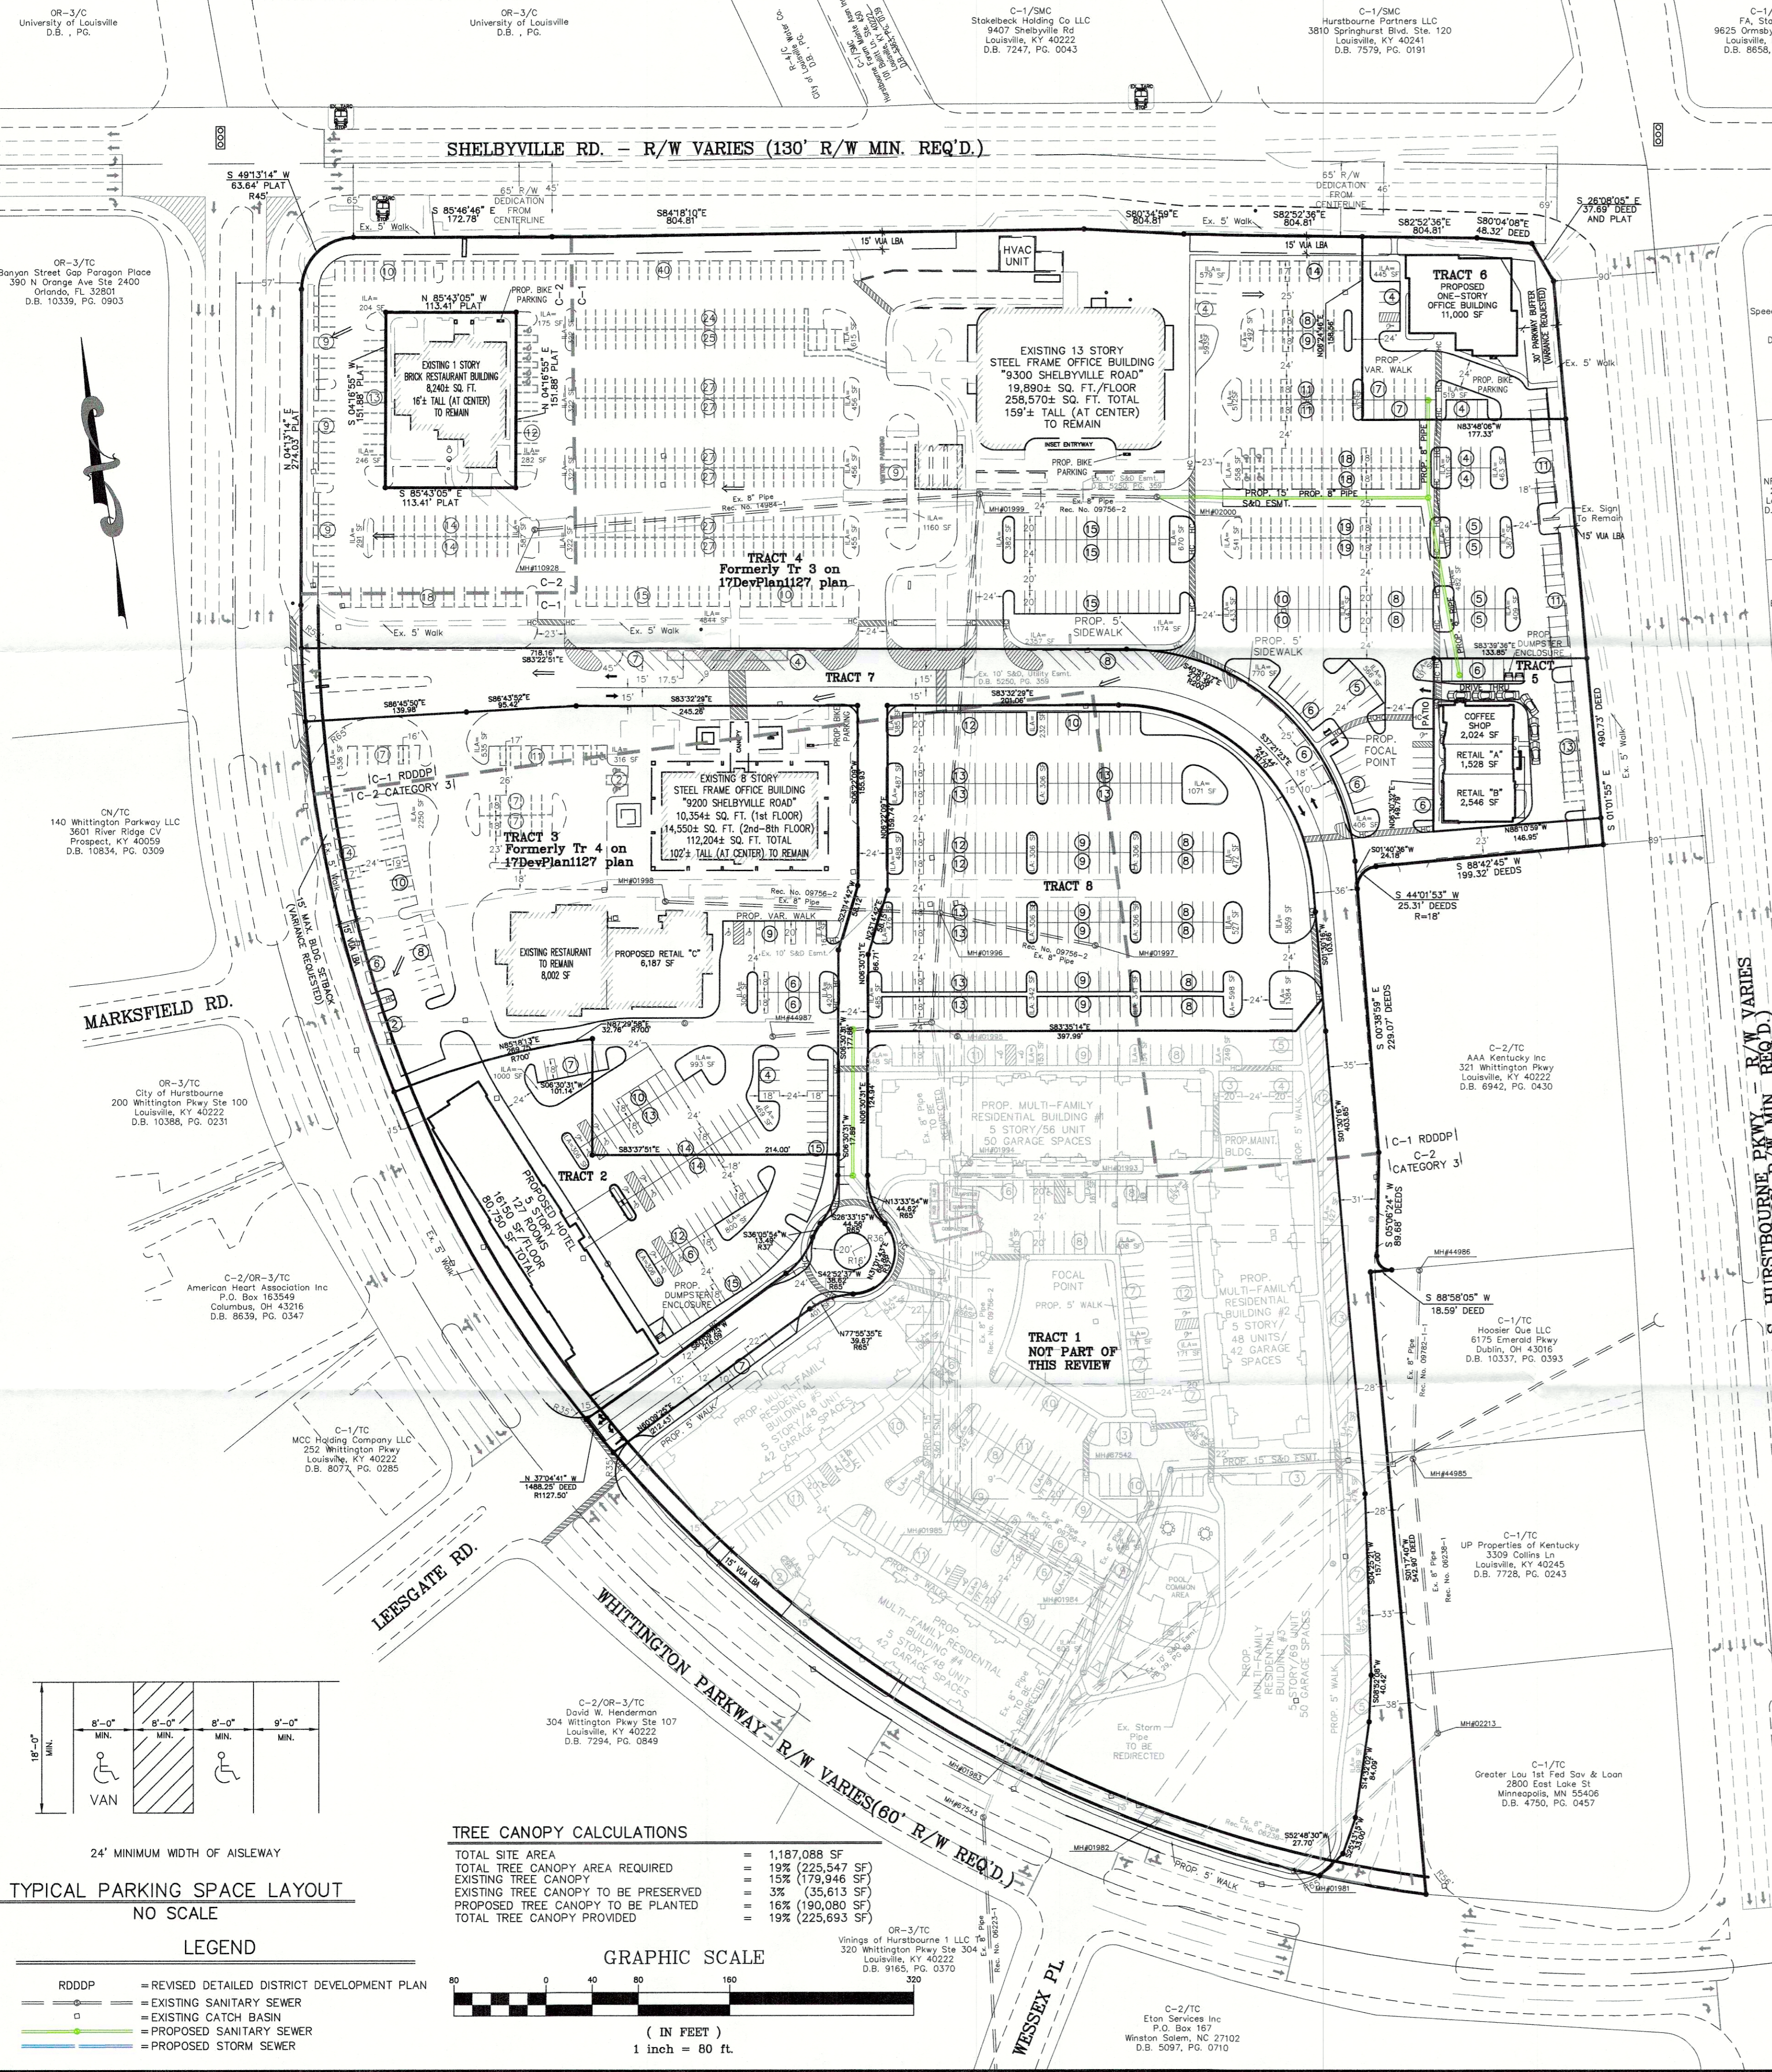

TRACT 5 DATA (PROPOSED COFFEE SHOP/RETAIL), TRACT 6 DATA (PROPOSED OFFICE), TRACT 7 DATA (ENTRY TRACT), TRACT 8 DATA (PARKING), SHARED PARKING CALCULATIONS, PARKING PROVIDED, BIKE PARKING REQUIRED/PROVIDED, TOTAL VEHICULAR USE AREA

VARIANCES GRANTED: (17DEVPLAN1127 - 4/29/18), WAIVERS GRANTED: (17DEVPLAN1127 - 4/29/18), WAIVERS REQUESTED FROM THE LAND DEVELOPMENT CODE, VARIANCES REQUESTED FROM THE LAND DEVELOPMENT CODE, PROJECT DATA, TRACT 1 DATA (MULTI-FAMILY RESIDENTIAL), TRACT 2 DATA (PROPOSED HOTEL), TRACT 3 DATA (EXISTING RESTAURANT/RETAIL/OFFICE), TRACT 4 DATA (EXISTING OFFICE AND RESTAURANT), GENERAL NOTES

REVISIONS table, PROJECT DATA, FILE NAME: 16233-RDDP, DATE: 3/2/19, CHECKED BY: AER, DRAWN BY: JH/BB, L&D LAND DESIGN & DEVELOPMENT, INC., HURSTBOURNE TOWN CENTER, VIKING PARTNERS HURSTBOURNE, SHEET 1 OF 1, JOB NO. 16233, RECEIVED APR 23 2019, CASE 19DEVPLAN1065, SHEET 1 OF 1

Vertical text on the left edge of the page, likely a project or drawing identifier.