



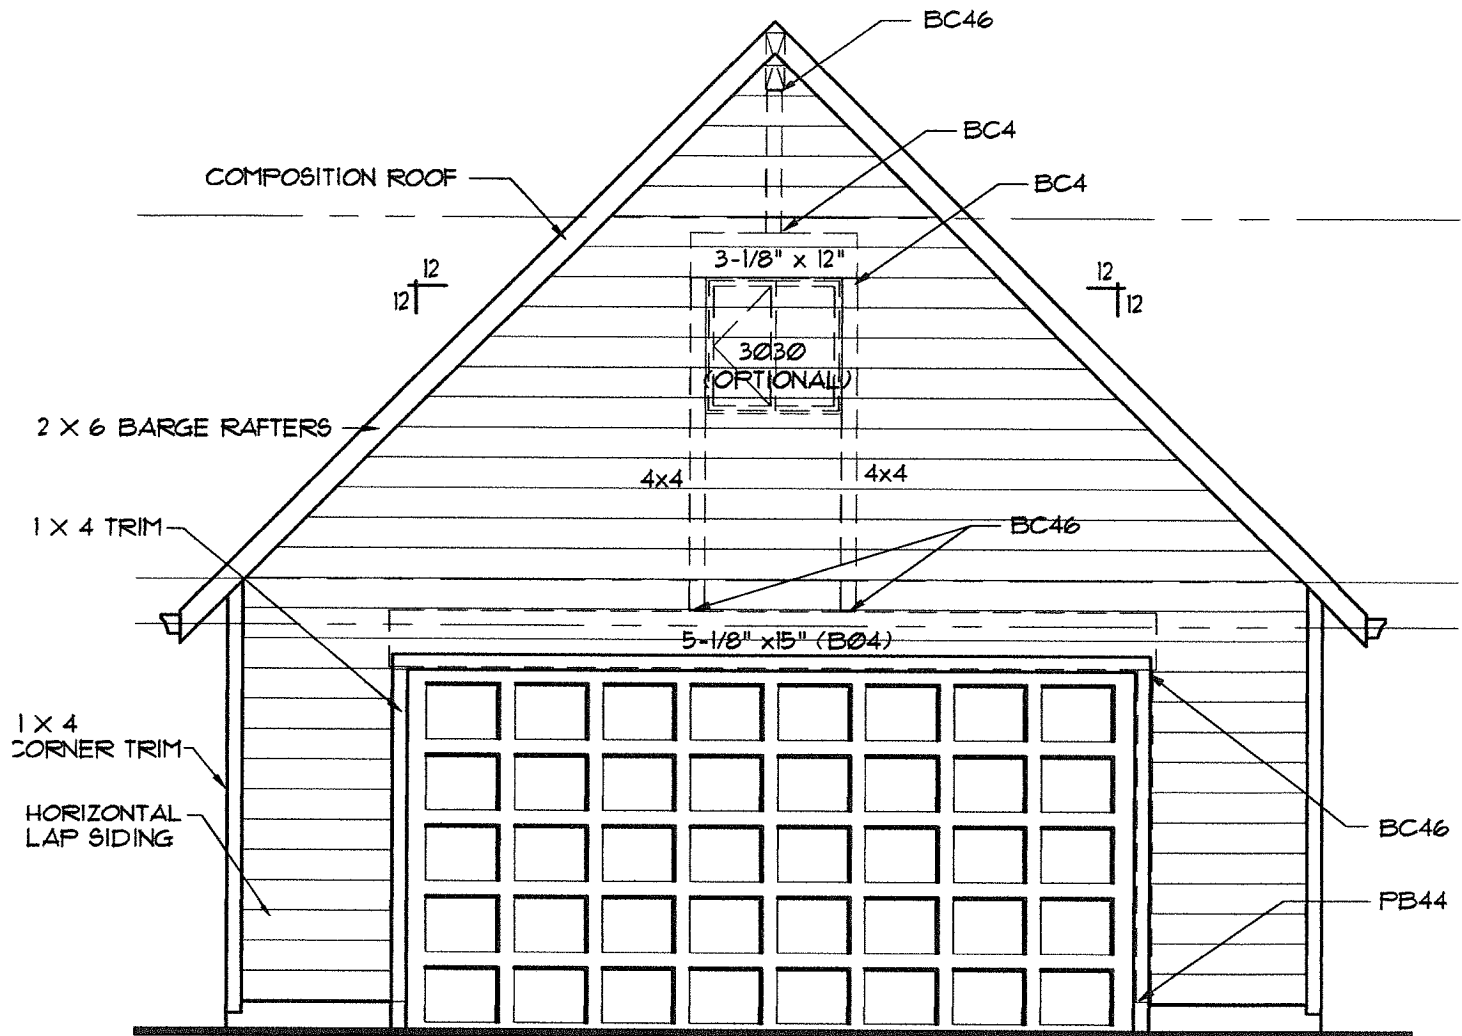

FRONT ELEVATION

1/4" = 1'-0"

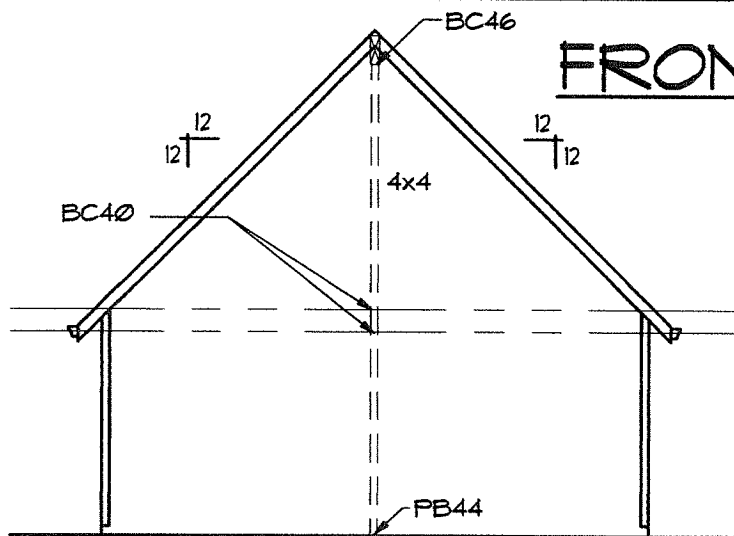

REAR ELEVATION

1/8" = 1'-0"

RECEIVED

AUG 19 2019

FLORIAN &
DESIGN SERVICES

CAD NORTHWEST IS NOT RESPONSIBLE FOR ANY COSTS OR CHARGES DUE TO ERRORS OR OMISSIONS ON THESE PLANS. YOU ARE ENCOURAGED TO HAVE THESE PLANS EVALUATED FOR YOUR AREA BY A PROFESSIONAL ENGINEER.

SHEET
1 OF 11

24' X 24' TWO CAR GARAGE
WITH LOFT

(503) 625-6330
Email: cadnw@zzz.com

Custom Home Design
CAD NorthWest

22685 SW Conifer Dr.
Sherwood, OR. 97140
cadnw.COM

UPPER CEILING

UPPER FLOOR

MAIN CEILING

MAIN FLOOR

RIGHT ELEVATION

1/4" = 1'-0"

RECEIVED

AUG 19 2019

PLANNING
DESIGN SERVICES

LEFT ELEVATION

1/8" = 1'-0"

CAD NORTHWEST IS NOT RESPONSIBLE FOR ANY COSTS OR CHARGES DUE TO ERRORS OR OMISSIONS ON THESE PLANS. YOU ARE ENCOURAGED TO HAVE THESE PLANS EVALUATED FOR YOUR AREA BY A PROFESSIONAL ENGINEER.

SHEET
2 OF 11

24' X 24' TWO CAR GARAGE
WITH LOFT

(503) 625-6330

Email Cadnw@zzz.com

Custom Home Design

CAD NorthWest

22685 SW Conifer Dr.

Sherwood, OR. 97140

cadnw.COM