


NOTE:

BUILDER must verify all drawings for
dimensions, elevations, square footage
and that structural sizes / spans meet
building code requirements before
starting any construction.

Contractor is NOT responsible
if these procedures are ignored!

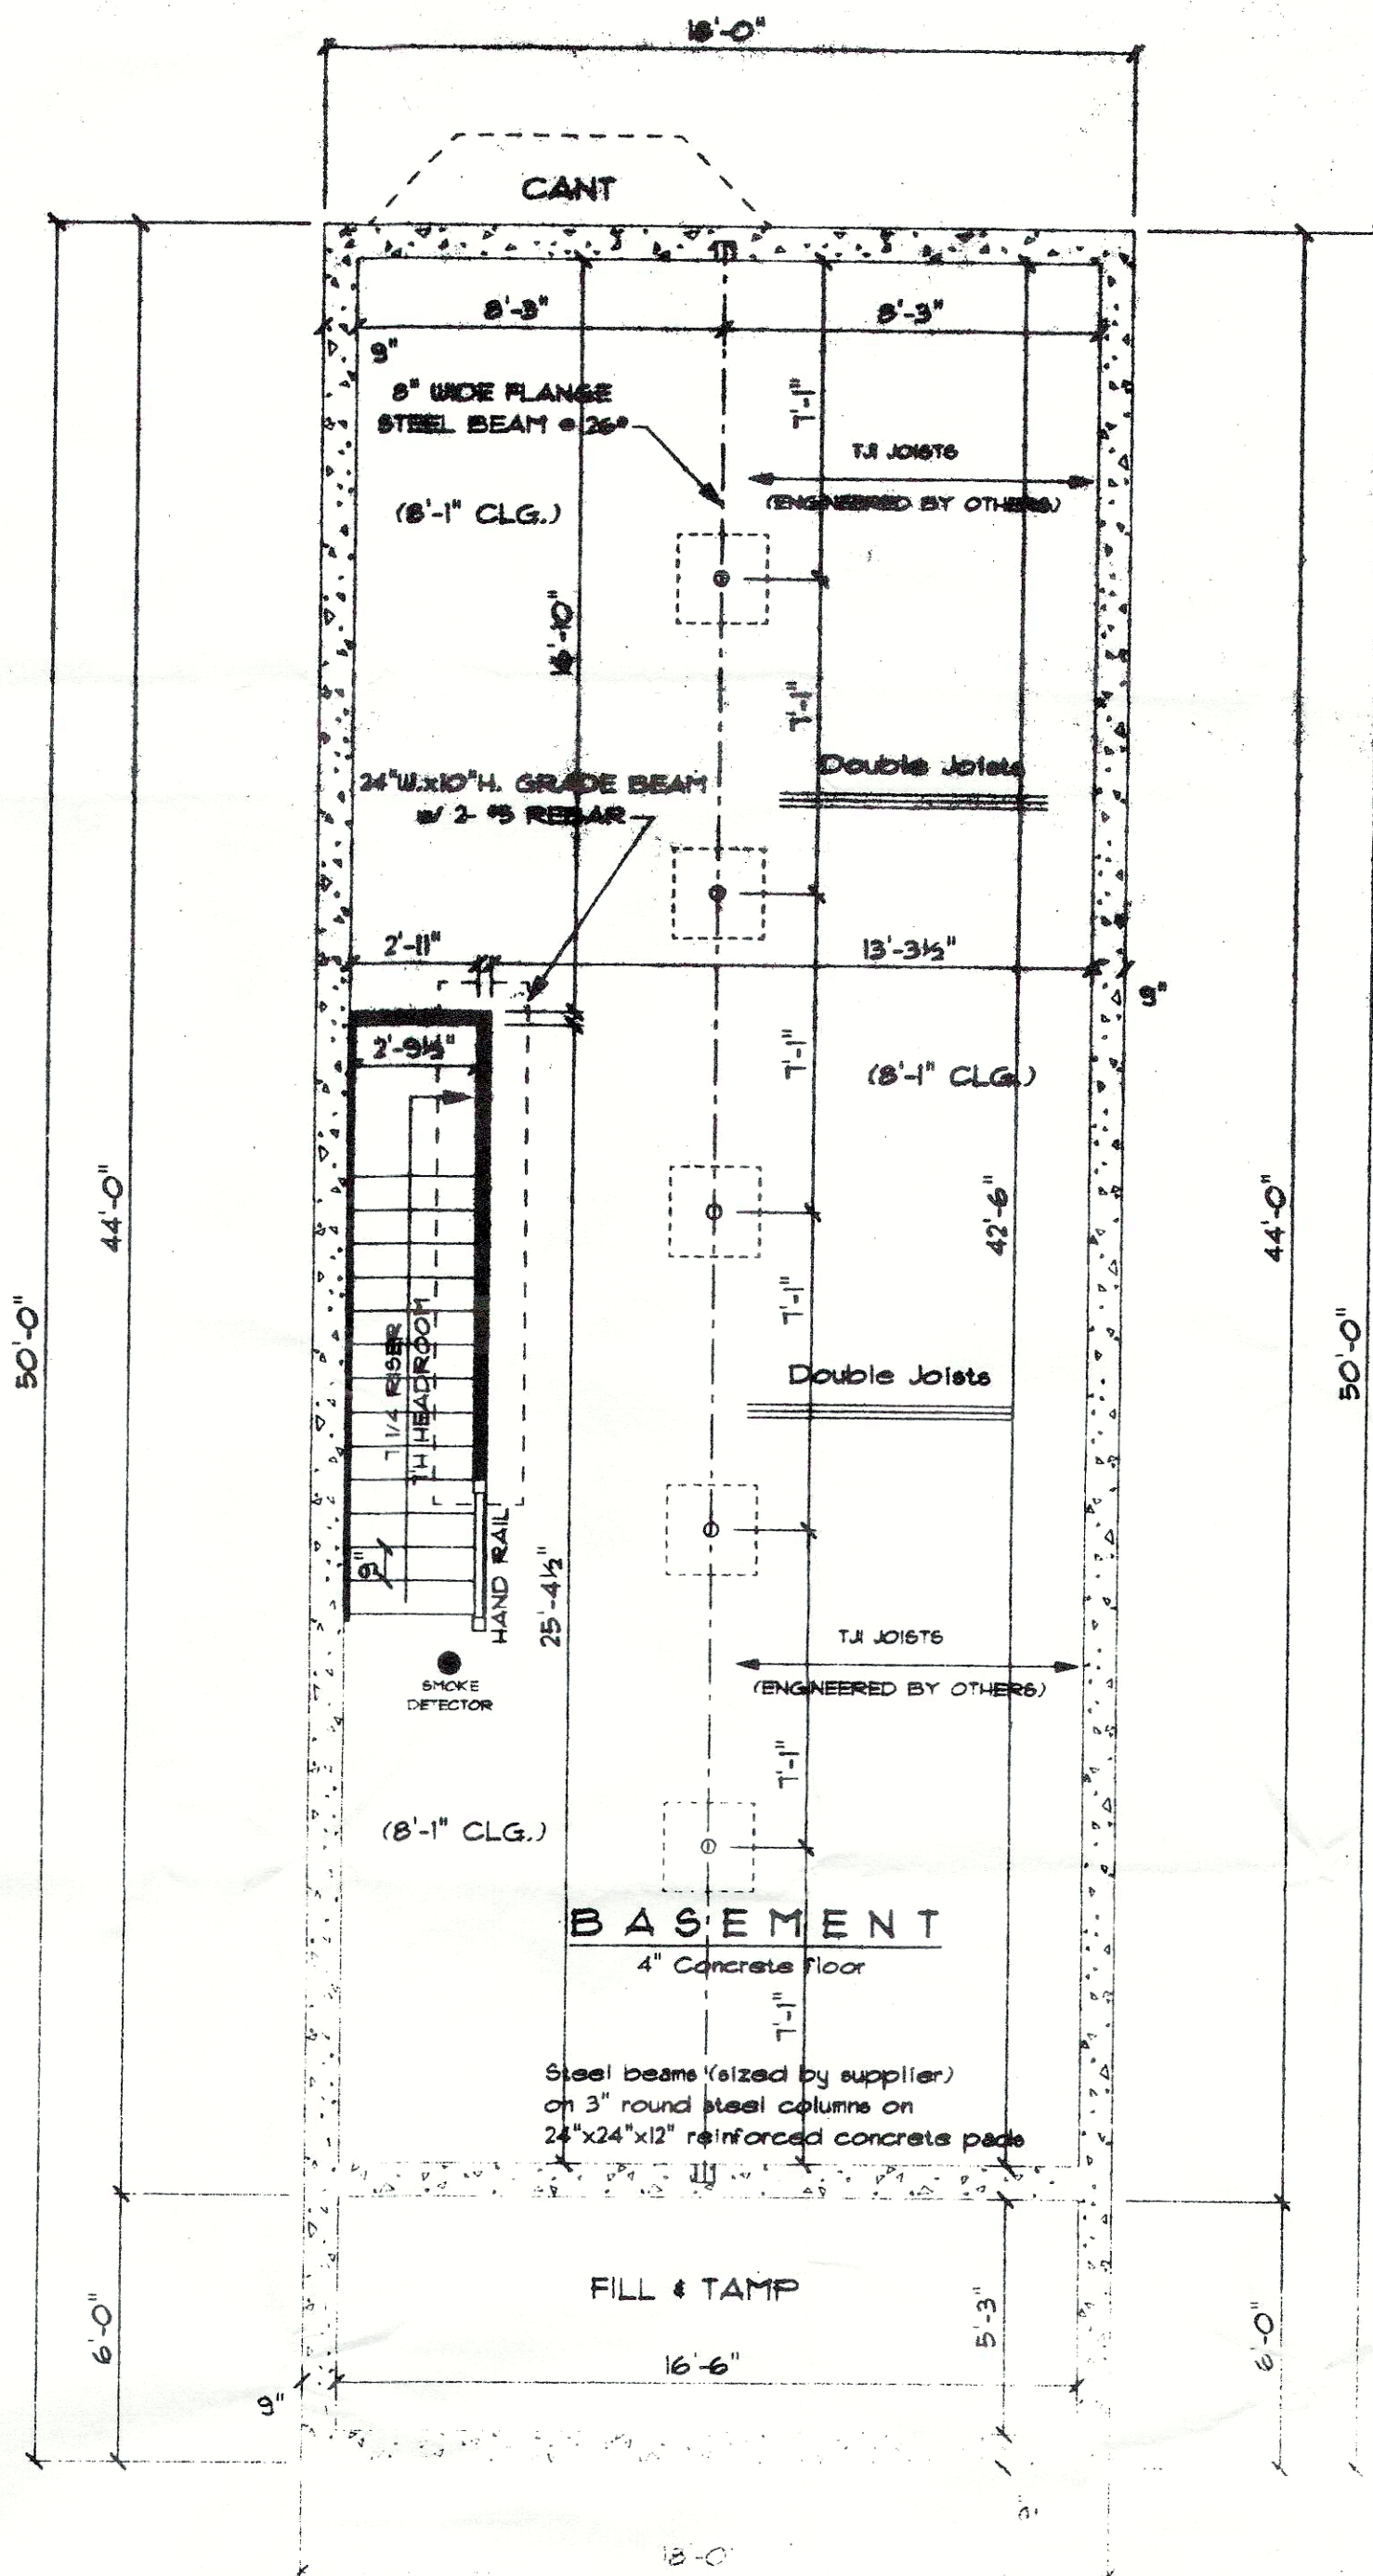

6-18-07

ARCHIE #8

RECEIVED
AUG 29 2013
PLANNING &
DESIGN SERVICES

FOUNDATION PLAN

2

16 VARIANCE 1068