



**DOLLAR GENERAL**

7717 ST. ANDREWS CHURCH ROAD  
LOUISVILLE, KENTUCKY 40214

**SEWELL AND SEWELL ARCHITECTS**  
996 WILKINSON TRACE, SUITE B4  
BOWLING GREEN, KY 42103  
PH: 270.904.3388  
www.sewellarchitects.com


**EXTERIOR ELEVATIONS**

JOB NO.	2252
DATE	OCTOBER 20, 2022
DRAWN	MAS
CHECKED	MAS
COPYRIGHT © 2022 SEWELL AND SEWELL ARCHITECTS, PLLC	

SHEET

**A02**

22-ZONE-0111

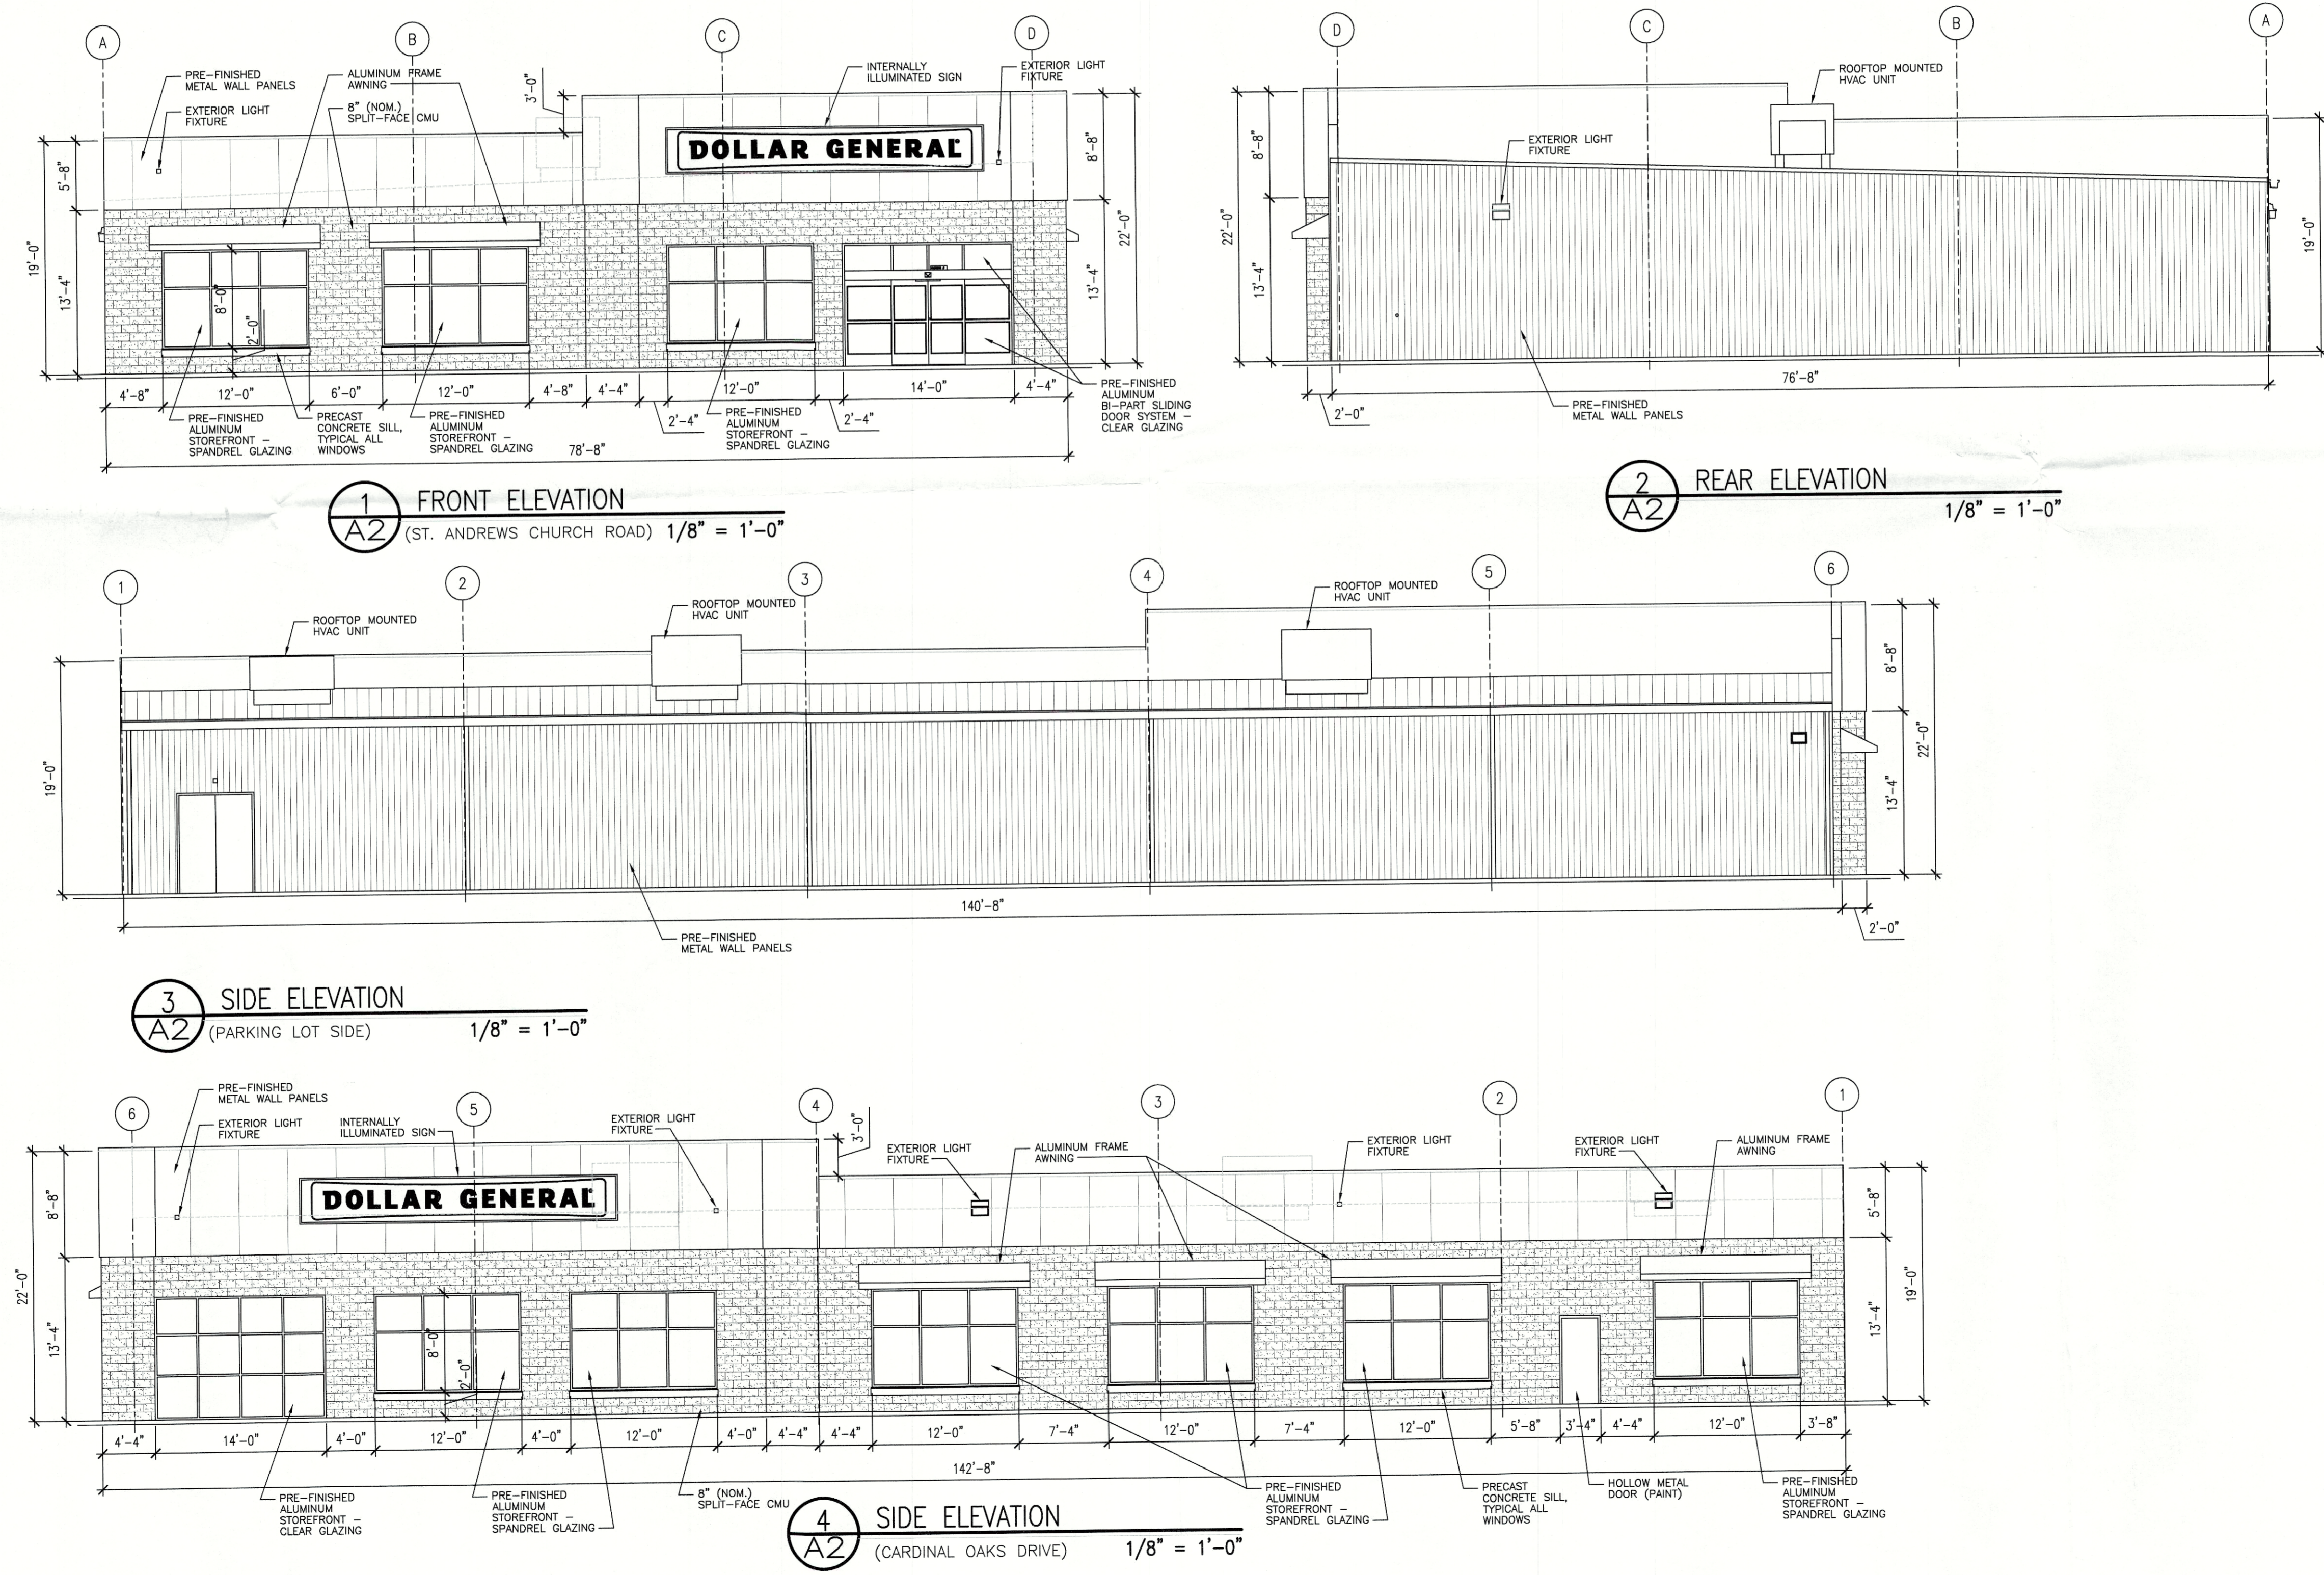

**RECEIVED**  
JAN 04 2023  
PLANNING & DESIGN SERVICES

4/19/2025 11:47:55 AM