


CHRISTOPHERSON CARRIAGE HOUSE
2211 CHEROKEE PARKWAY
LOUISVILLE, KY 40204

3-20-19

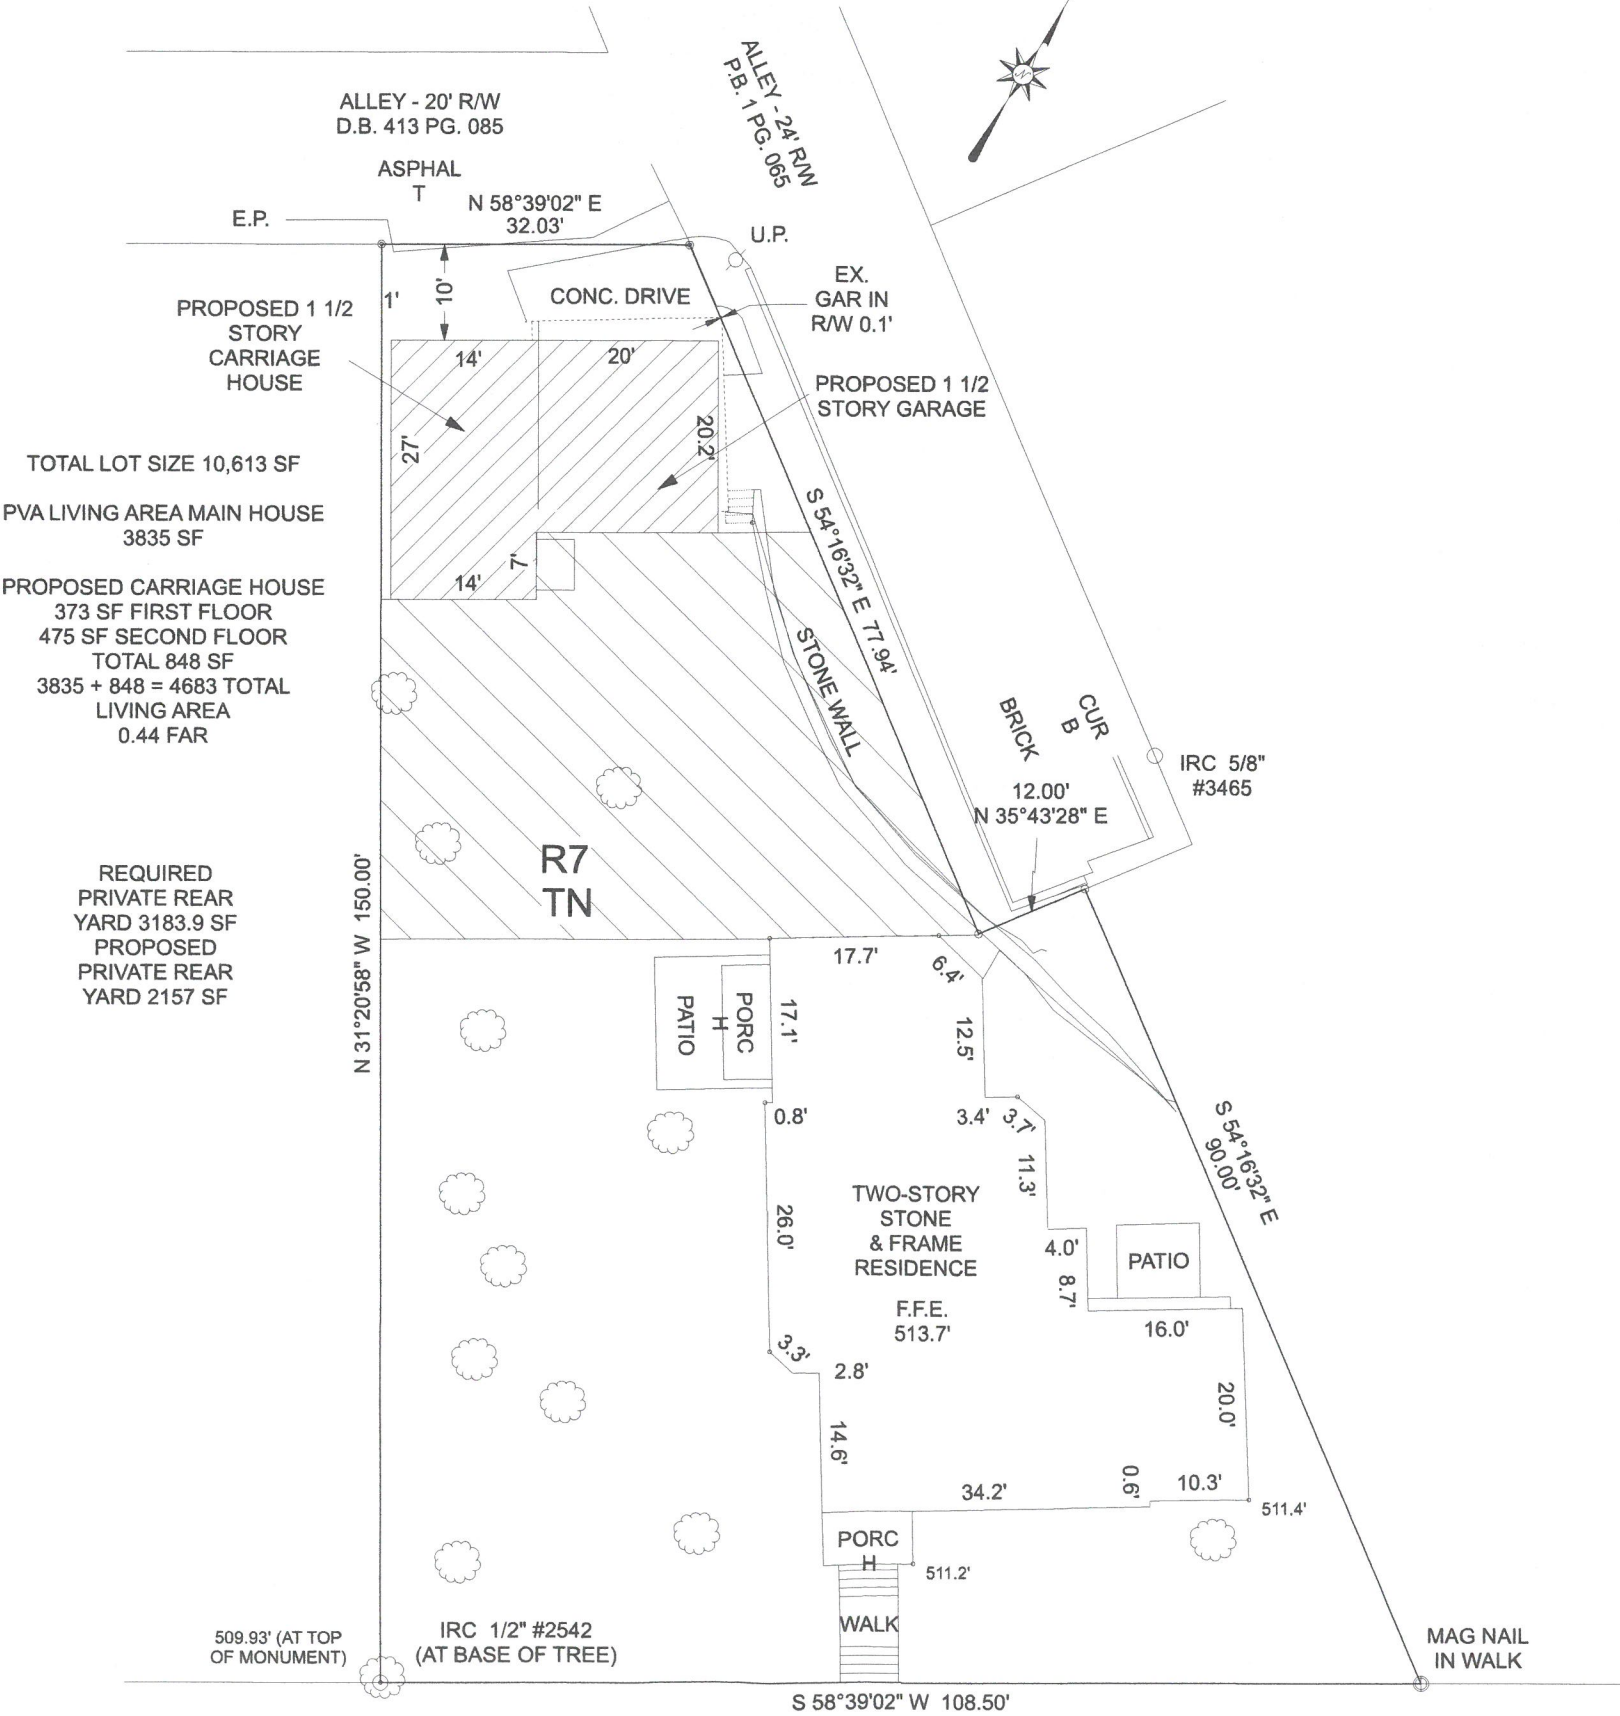

CHARLIE WILLIAMS DESIGN, INC.
1626 WINDSOR PLACE
LOUISVILLE, KY 40204
502 459 1810

19 VARIANCE 1042