

APPROVED DISTRICT DEVELOPMENT PLAN

DOCKET NO. 15DEVPLAN1119

APPROVAL DATE 9/15/15

EXPIRATION DATE 9/15/16

SIGNATURE OF PLANNING COMMISSION

PLANNING

NOTICE




PERMITS SHALL BE ISSUED ONLY IN CONFORMANCE WITH THE BINDING ELEMENTS OF THIS DISTRICT DEVELOPMENT PLAN.

PRELIMINARY APPROVAL

Condition of Approval

Development Review 9/15/15

LOUISVILLE & JEFFERSON COUNTY METROPOLITAN SEWER DISTRICT

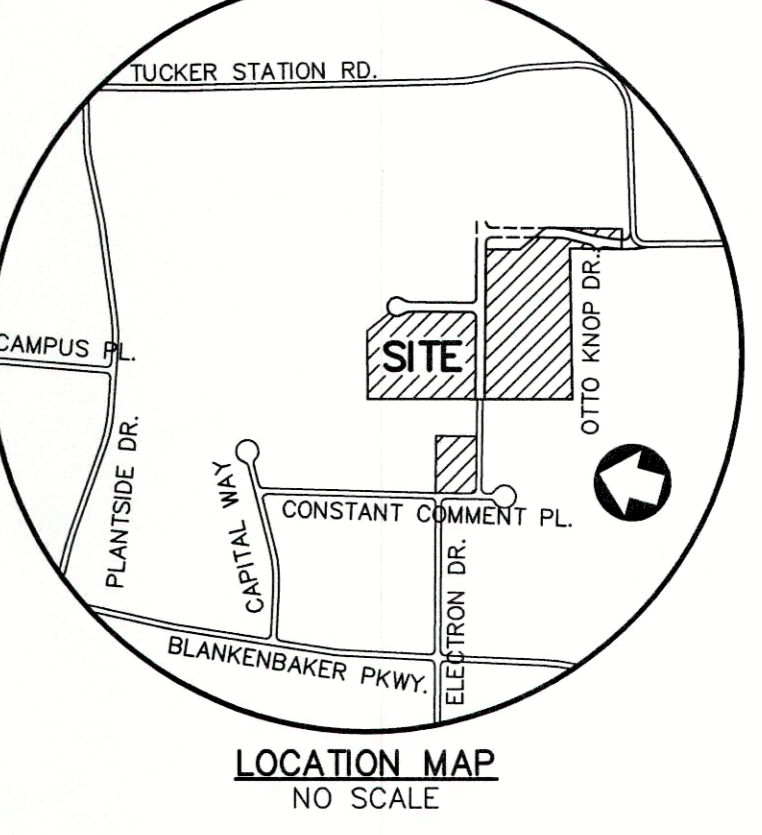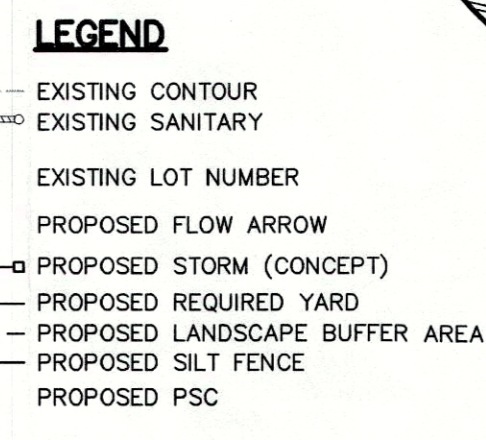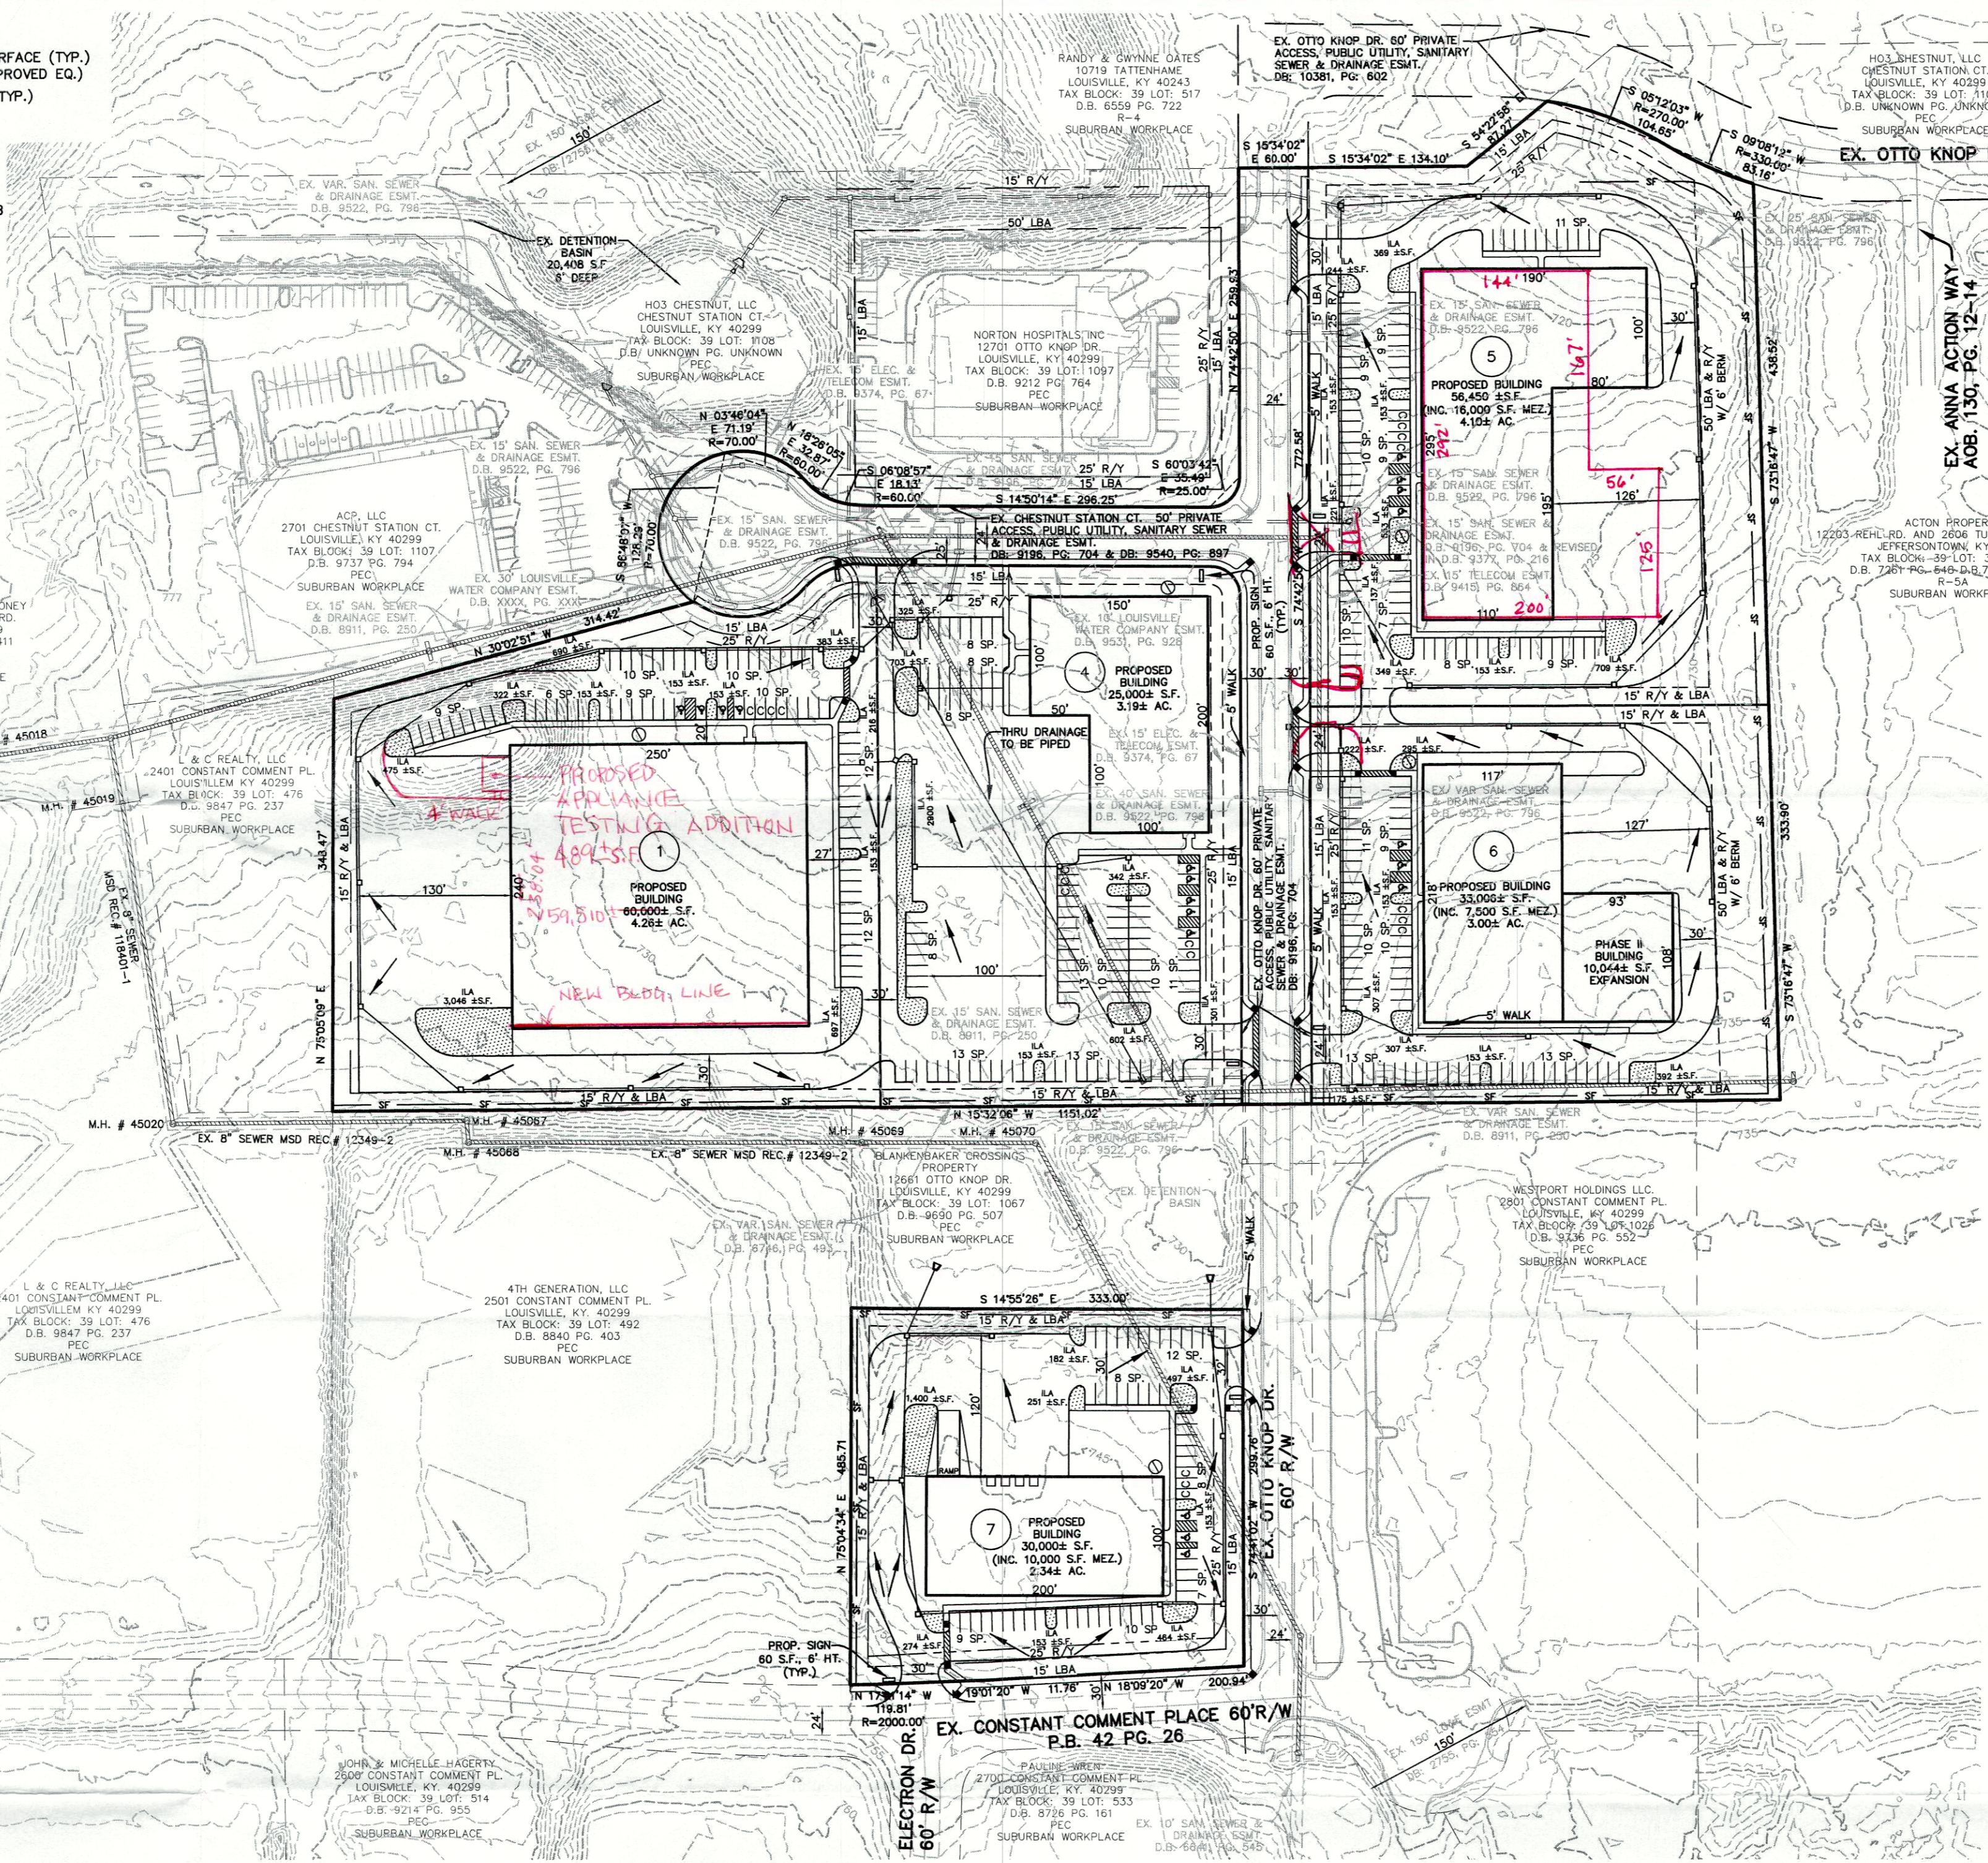

LOT 1 PROJECT DATA:

FORM DISTRICT	SW
EXISTING ZONING	PEC
EXISTING LAND USE	VACANT
PROPOSED LAND USE	WAREHOUSE
TOTAL LAND AREA	4.26± AC.
BUILDING HEIGHT (MAX.)	50±
BUILDING AREA (10,000 S.F. OFFICE)	60,000± S.F.
PARKING REQUIRED OFFICE:	
MIN. 1 SP./350 S.F.	
MAX. 1 SP./200 S.F.	
WAREHOUSE: (50 EMPLOYEES)	29-50 SPACES
MIN. 1 SP./1.5 EMP.	
MAX. 1 SP./1 EMP.	
TOTAL REQUIRED PARKING PROVIDED	33-50 SPACES
(INCLUDES 4 HDOP & 4 CARPOOL)	78 SPACES
BICYCLE PARKING	
SHORT TERM (REQ./PROP.)	0 SPACES
LONG TERM (PROVIDED IN BUILDING)	3 SPACES

LOT 4 PROJECT DATA:

FORM DISTRICT	SW
EXISTING ZONING	PEC
EXISTING LAND USE	VACANT
PROPOSED LAND USE	WAREHOUSE
TOTAL LAND AREA	3.94± AC.
BUILDING HEIGHT (MAX.)	50±
BUILDING AREA	25,000± S.F.
PARKING REQUIRED WAREHOUSE: (125 EMPLOYEES)	
MIN. 1 SP./1.5 EMP.	
MAX. 1 SP./1 EMP.	
TOTAL REQUIRED PARKING PROVIDED	83-125 SPACES
(INCLUDES 5 HDOP & 5 CARPOOL)	102 SPACES
BICYCLE PARKING	
SHORT TERM (REQ./PROP.)	0 SPACES
LONG TERM (PROVIDED IN BUILDING)	2 SPACES

LOT 5 PROJECT DATA:

FORM DISTRICT	SW
EXISTING ZONING	PEC
EXISTING LAND USE	VACANT
PROPOSED LAND USE	WAREHOUSE
TOTAL LAND AREA	4.10± AC.
BUILDING HEIGHT (MAX.)	50±
BUILDING AREA	43,050± S.F.
PARKING REQUIRED WAREHOUSE: (95 EMPLOYEES)	
MIN. 1 SP./1.5 EMP.	
MAX. 1 SP./1 EMP.	
TOTAL REQUIRED PARKING PROVIDED	63-95 SPACES
(INCLUDES 4 HDOP & 4 CARPOOL)	82 SPACES
BICYCLE PARKING	
SHORT TERM (REQ./PROP.)	0 SPACES
LONG TERM (PROVIDED IN BUILDING)	2 SPACES

LOT 6 PROJECT DATA:

FORM DISTRICT	SW
EXISTING ZONING	PEC
EXISTING LAND USE	VACANT
PROPOSED LAND USE	WAREHOUSE
TOTAL LAND AREA	3.0± AC.
BUILDING HEIGHT (MAX.)	50±
BUILDING AREA	43,050± S.F.
PARKING REQUIRED WAREHOUSE: (75 EMPLOYEES)	
MIN. 1 SP./1.5 EMP.	
MAX. 1 SP./1 EMP.	
TOTAL REQUIRED PARKING PROVIDED	50-75 SPACES
(INCLUDES 3 HDOP & 3 CARPOOL)	66 SPACES
BICYCLE PARKING	
SHORT TERM (REQ./PROP.)	0 SPACES
LONG TERM (PROVIDED IN BUILDING)	2 SPACES

LOT 7 PROJECT DATA:

FORM DISTRICT	SW
EXISTING ZONING	PEC
EXISTING LAND USE	VACANT
PROPOSED LAND USE	WAREHOUSE
TOTAL LAND AREA	2.35± AC.
BUILDING HEIGHT (MAX.)	50±
BUILDING AREA	30,000± S.F.
PARKING REQUIRED WAREHOUSE: (65 EMPLOYEES)	
MIN. 1 SP./1.5 EMP.	
MAX. 1 SP./1 EMP.	
TOTAL REQUIRED PARKING PROVIDED	43-65 SPACES
(INCLUDES 3 HDOP & 3 CARPOOL)	54 SPACES
BICYCLE PARKING	
SHORT TERM (REQ./PROP.)	0 SPACES
LONG TERM (PROVIDED IN BUILDING)	2 SPACES

TREE CANOPY DATA:

GROSS SITE AREA	185,522± S.F.
TREE CANOPY CATEGORY	CLASS C
EXISTING TREE CANOPY TO BE PRESERVED	0± S.F. (0%)
TOTAL TREE CANOPY REQUIRED	37,104± S.F. (20%)
TREE CANOPY TO BE PLANTED/PROVIDED	37,104± S.F. (20%)

LANDSCAPE DATA:

V.U.A. (EMPLOYEE/VISITOR PARKING)	28,859± S.F.
V.U.A. (LOADING/MANEUVERING)	44,085± S.F.
I.L.A. REQUIRED (7.5% X VUA)	2,184 S.F.
I.L.A. PROVIDED	6,431± S.F.

TREE CANOPY DATA:

GROSS SITE AREA	139,146± S.F.
TREE CANOPY CATEGORY	CLASS C
EXISTING TREE CANOPY TO BE PRESERVED	0± S.F. (0%)
TOTAL TREE CANOPY REQUIRED	27,829± S.F. (20%)
TREE CANOPY TO BE PLANTED/PROVIDED	27,829± S.F. (20%)

LANDSCAPE DATA:

V.U.A. (EMPLOYEE/VISITOR PARKING)	51,375± S.F.
V.U.A. (LOADING/MANEUVERING)	23,719± S.F.
I.L.A. REQUIRED (7.5% X VUA)	3,853 S.F.
I.L.A. PROVIDED	5,328± S.F.

TREE CANOPY DATA:

GROSS SITE AREA	178,662± S.F.
TREE CANOPY CATEGORY	CLASS C
EXISTING TREE CANOPY TO BE PRESERVED	0± S.F. (0%)
TOTAL TREE CANOPY REQUIRED	35,732± S.F. (20%)
TREE CANOPY TO BE PLANTED/PROVIDED	35,732± S.F. (20%)

LANDSCAPE DATA:

V.U.A. (EMPLOYEE/VISITOR PARKING)	35,015± S.F.
V.U.A. (LOADING/MANEUVERING)	33,128± S.F.
I.L.A. REQUIRED (7.5% X VUA)	2,626 S.F.
I.L.A. PROVIDED	3,041± S.F.

TREE CANOPY DATA:

GROSS SITE AREA	130,795± S.F.
TREE CANOPY CATEGORY	CLASS C
EXISTING TREE CANOPY TO BE PRESERVED	0± S.F. (0%)
TOTAL TREE CANOPY REQUIRED	26,159± S.F. (20%)
TREE CANOPY TO BE PLANTED/PROVIDED	26,159± S.F. (20%)

LANDSCAPE DATA:

V.U.A. (EMPLOYEE/VISITOR PARKING)	25,377± S.F.
V.U.A. (LOADING/MANEUVERING)	23,634± S.F.
I.L.A. REQUIRED (7.5% X VUA)	1,903 S.F.
I.L.A. PROVIDED	2,157± S.F.

TREE CANOPY DATA:

GROSS SITE AREA	102,260± S.F.
TREE CANOPY CATEGORY	CLASS C
EXISTING TREE CANOPY TO BE PRESERVED	0± S.F. (0%)
TOTAL TREE CANOPY REQUIRED	20,452± S.F. (20%)
TREE CANOPY TO BE PLANTED/PROVIDED	20,452± S.F. (20%)

LANDSCAPE DATA:

V.U.A. (EMPLOYEE/VISITOR PARKING)	25,807± S.F.
V.U.A. (LOADING/MANEUVERING)	22,929± S.F.
I.L.A. REQUIRED (7.5% X VUA)	1,720 S.F.
I.L.A. PROVIDED	3,374± S.F.

PUBLIC WORKS NOTES:

- NO LANDSCAPING AND COMMERCIAL SIGNS SHALL BE PERMITTED IN STATE AND METRO WORKS R/W.
- PER BINDING ELEMENT ON CASE #9-42-06 AND PRIOR TO CONSTRUCTION PLAN APPROVAL OF THE FINAL LOT IN BLANKENBAKER STATION III THE OTTO KNOP DR. AND CHESTNUT STATION CT. ARE TO BE DEDICATED AS PUBLIC RIGHT-OF-WAY.
- ALL ROADWAY AND ENTRANCE INTERSECTIONS SHALL MEET THE REQUIREMENTS FOR LANDING AREAS AS SET BY METRO PUBLIC WORKS.
- COMPATIBLE UTILITY LINES (ELECTRIC, PHONE, CABLE) SHALL BE PLACED IN A COMMON TRENCH UNLESS OTHERWISE REQUIRED BY APPROPRIATE AGENCIES.
- STREET TREES SHALL BE PLANTED IN A MANNER THAT DOES NOT AFFECT PUBLIC SAFETY AND MAINTAINS PROPER SITE DISTANCE. FINAL LOCATION WILL BE DETERMINED DURING CONSTRUCTION APPROVAL PROCESS.
- THE MINIMUM GRADE OF ALL STREETS SHALL BE 1% AND A MAXIMUM GRADE OF 10%.
- THE DEVELOPER IS RESPONSIBLE FOR ANY UTILITY RELOCATION ON THE PROPERTY.
- ALL CUL-DE-SACS, SIDEWALK LOCATIONS AND OFFSETS SHALL BE IN ACCORDANCE WITH METRO PUBLIC WORKS STANDARDS AND APPROVED AT THE TIME OF CONSTRUCTION.
- CURBS AND GUTTER SHALL BE PROVIDED ALONG ALL STREETS IN THE DEVELOPMENT. SIDEWALKS SHALL BE PROVIDED ALONG ALL STREETS WHERE REQUIRED BY THE DEVELOPMENT CODE.
- TREES AND SHRUBBERY SHALL BE TRIMMED OR REMOVED TO PROVIDE SITE DISTANCE AS REQUIRED PER METRO PUBLIC WORKS STANDARDS.
- ALL SIDEWALK RAMPS SHALL CONFORM TO A.D.A STANDARD SPECIFICATIONS, THE "SPECIAL NOTE FOR DETECTABLE WARNINGS FOR SIDEWALK RAMPS" PER KTC STANDARD DRAWINGS FOR SIDEWALKS AND PER KY STANDARD SPECIFICATIONS FOR ROAD AND BRIDGE CONSTRUCTION," LATEST EDITION.
- ENCROACHMENT PERMIT & BOND REQUIRED FOR WORK WITHIN METRO RIGHT-OF-WAY.
- MINOR PLAT WILL BE REQUIRED TO SUBDIVIDE LOT 1. A CROSS-AGREEMENT WILL BE REQUIRED BETWEEN LOTS 1 & 4.

GENERAL NOTES:

- DOMESTIC WATER SUPPLY: SUBJECT SITE CAN BE SERVED BY THE LOUISVILLE WATER COMPANY. THE NECESSARY WATER SYSTEM IMPROVEMENTS REQUIRED TO SERVICE THE DEVELOPMENT SHALL BE AT THE OWNER / DEVELOPER'S EXPENSE.
- TREE PRESERVATION: A TREE PRESERVATION PLAN SHALL BE PROVIDED TO THE PLANNING COMMISSION'S STAFF LANDSCAPE ARCHITECT FOR APPROVAL PRIOR TO BEGINNING ANY CONSTRUCTION ACTIVITIES ON THE SITE.
- PROTECTION OF TREES TO BE PRESERVED: CONSTRUCTION FENCING SHALL BE ERECTED PRIOR TO ANY GRADING OR CONSTRUCTION ACTIVITIES—PREVENTING COMPACTATION OF ROOT SYSTEMS OF TREES TO BE PRESERVED. THE FENCING SHALL ENCLOSE THE AREA BENEATH THE DRIP LINE OF THE TREE CANOPY AND SHALL REMAIN IN PLACE UNTIL ALL CONSTRUCTION IS COMPLETE. NO PARKING, MATERIAL STORAGE OR CONSTRUCTION ACTIVITIES SHALL BE PERMITTED WITHIN THE FENCED AREA.
- THE DEVELOPMENT LIES IN THE JEFFERSONTOWN FIRE DISTRICT.
- SIGNATURE ENTRANCE WALLS AND IDENTIFICATION SIGN SHALL BE SUBMITTED TO AND APPROVED BY THE PLANNING STAFF PRIOR TO CONSTRUCTION PLAN APPROVAL AND THEY SHALL MEET THE REQUIREMENTS OF CHAPTER 4.4.3 AND B, RESPECTIVELY OF THE LDC.
- ALL LUMINAIRES SHALL BE AIMED, DIRECTED, OR FOCUSED SUCH AS TO NOT CAUSE DIRECT LIGHT FROM THE LUMINAIRE TO BE DIRECTED TOWARDS RESIDENTIAL USES OR PROTECTED OPEN SPACES (i.e. CONSERVATION EASEMENTS, GREENWAYS, OR PARKWAYS) ON ADJACENT OR NEARBY PARCELS, OR TO CREATE GLARE PERCEPTIBLE ON PUBLIC STREETS AND RIGHT OF WAYS PER CHAPTER 4.1.3 OF THE LDC.
- ALL DUMPSTER PADS, TRANSFORMERS, AC UNITS, GENERATOR PADS TO BE SCREENED PER CHAPTER 10 OF THE LDC.
- ALL RADI TO BE 4.5' UNLESS OTHERWISE INDICATED.
- BUILDING ARCHITECTURE TO COMPLY WITH CHAPTER 5.4 OF THE LDC.
- ALL INTERIOR SIDEWALKS THAT ABUT PARKING TO BE 5' WIDE MINIMUM.
- A LANDSCAPE AND TREE CANOPY PLAN PER CHAPTER 10 OF THE LDC SHALL BE PROVIDED PRIOR TO ISSUANCE OF BUILDING PERMIT.
- ALL EXISTING STRUCTURES AND DRIVEWAYS ON SITE TO BE REMOVED.
- MITIGATION MEASURES FOR DUST CONTROL SHALL BE IN PLACE DURING CONSTRUCTION TO PREVENT FUGITIVE EMISSIONS REACHING EXISTING ROADS AND NEIGHBORHOODS.

PRELIMINARY APPROVAL DEVELOPMENT PLAN

CONDITIONS:

BY: [Signature]

DATE: 9/15/15

LOUISVILLE/JEFFERSON COUNTY METRO PUBLIC WORKS

Mindel, Scott & Associates, Inc.

Planning - Engineering - Surveying - Landscape Architecture

Utility Consulting - Property Management

151 Jefferson Boulevard, Louisville, KY 40219

Phone: (502) 455-1515 Fax: (502) 455-1516 Email: mindel@msa.com

MSA

OWNER

CAR PROPERTIES, LLC

14506 HEARTSHIDE CT.

LOUISVILLE, KY. 40257

OWNER/DEVELOPER

HOLLENBACH-OWLEY

P.O. BOX 7368

LOUISVILLE, KY. 40257

DETAILED DISTRICT DEVELOPMENT PLAN - LOTS 1 & 4-7

BLANKENBAKER STATION III

2600 TUCKER STATION RD., OTTO KNOP DR., CHESTNUT STATION CT. & 2701 CONSTANT COMMENT PL.

JEFFERSONTOWN, KY. 40299

TAX BLOCK 39 LOT 1014, 1106, 1128 & 1129

DB: 9495 PG: 291, DB: 9540 PG: 908, DB: 10381 PG: 602

08/24/15	PER DESIGN COMMENTS
09/07/15	MSD NOTE #8
09/07/15	PER P&S COMMENTS
09/07/15	2/15/16 Bldg. orientation change
09/07/15	1/15/16 Bldg. lot 5 & 6 entrance
09/07/15	1/15/16 L&L
09/07/15	1/15/16 L&L

Vertical Scale: N/A

Horizontal Scale: 1"=100'

Date: 7/27/15

Job Number: 2376

Sheet

CASE# 15DEVPLAN1119

PREVIOUS CASE #9-42-06,

10-32-06 & 9-68-93

MSD W.M. # 9212

W.M. # 8831 - LOT 7

