


ALL DIMENSIONS AND GRADES SHALL BE FIELD VERIFIED
AND ANY DISCREPANCIES OR INTERFERENCES SHALL BE
REPORTED TO THE BUILDER PRIOR TO COMMENCEMENT OF WORK.

The Buttorff
Company, Inc.
(502) 243-0909


Residence for
The Kinnick Family

Anchorage Kentucky

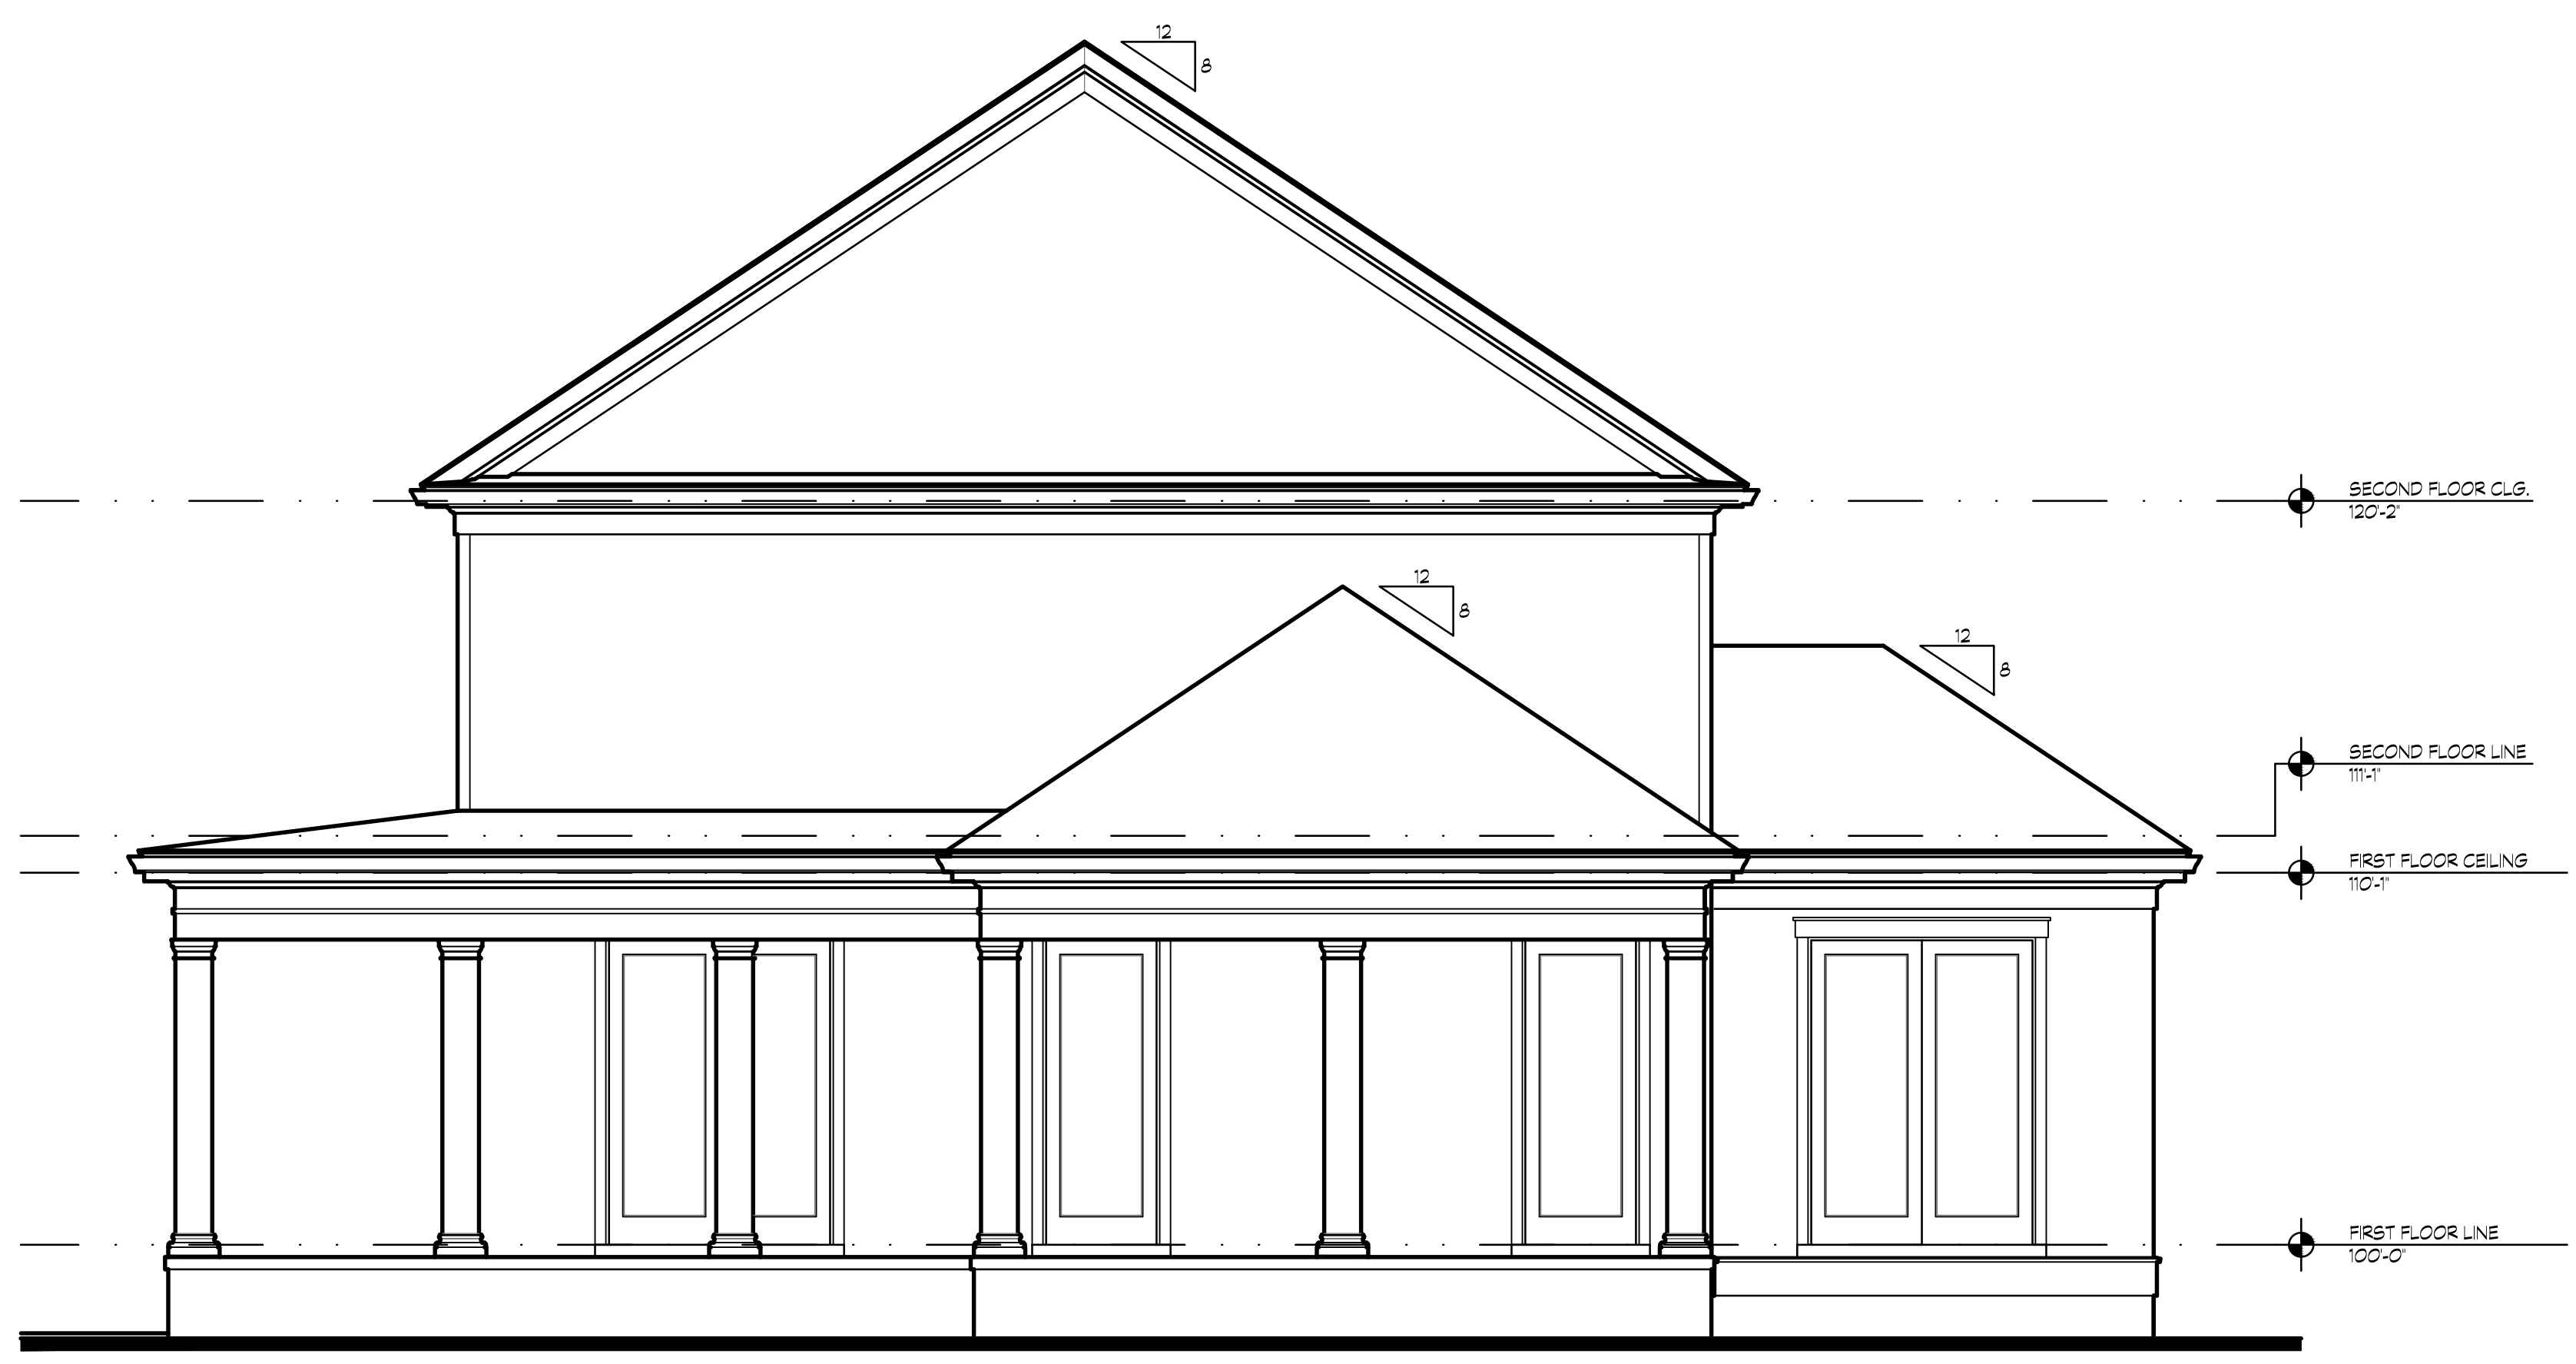


Right Side Elevation

SCALE: 1/4" = 1'-0"

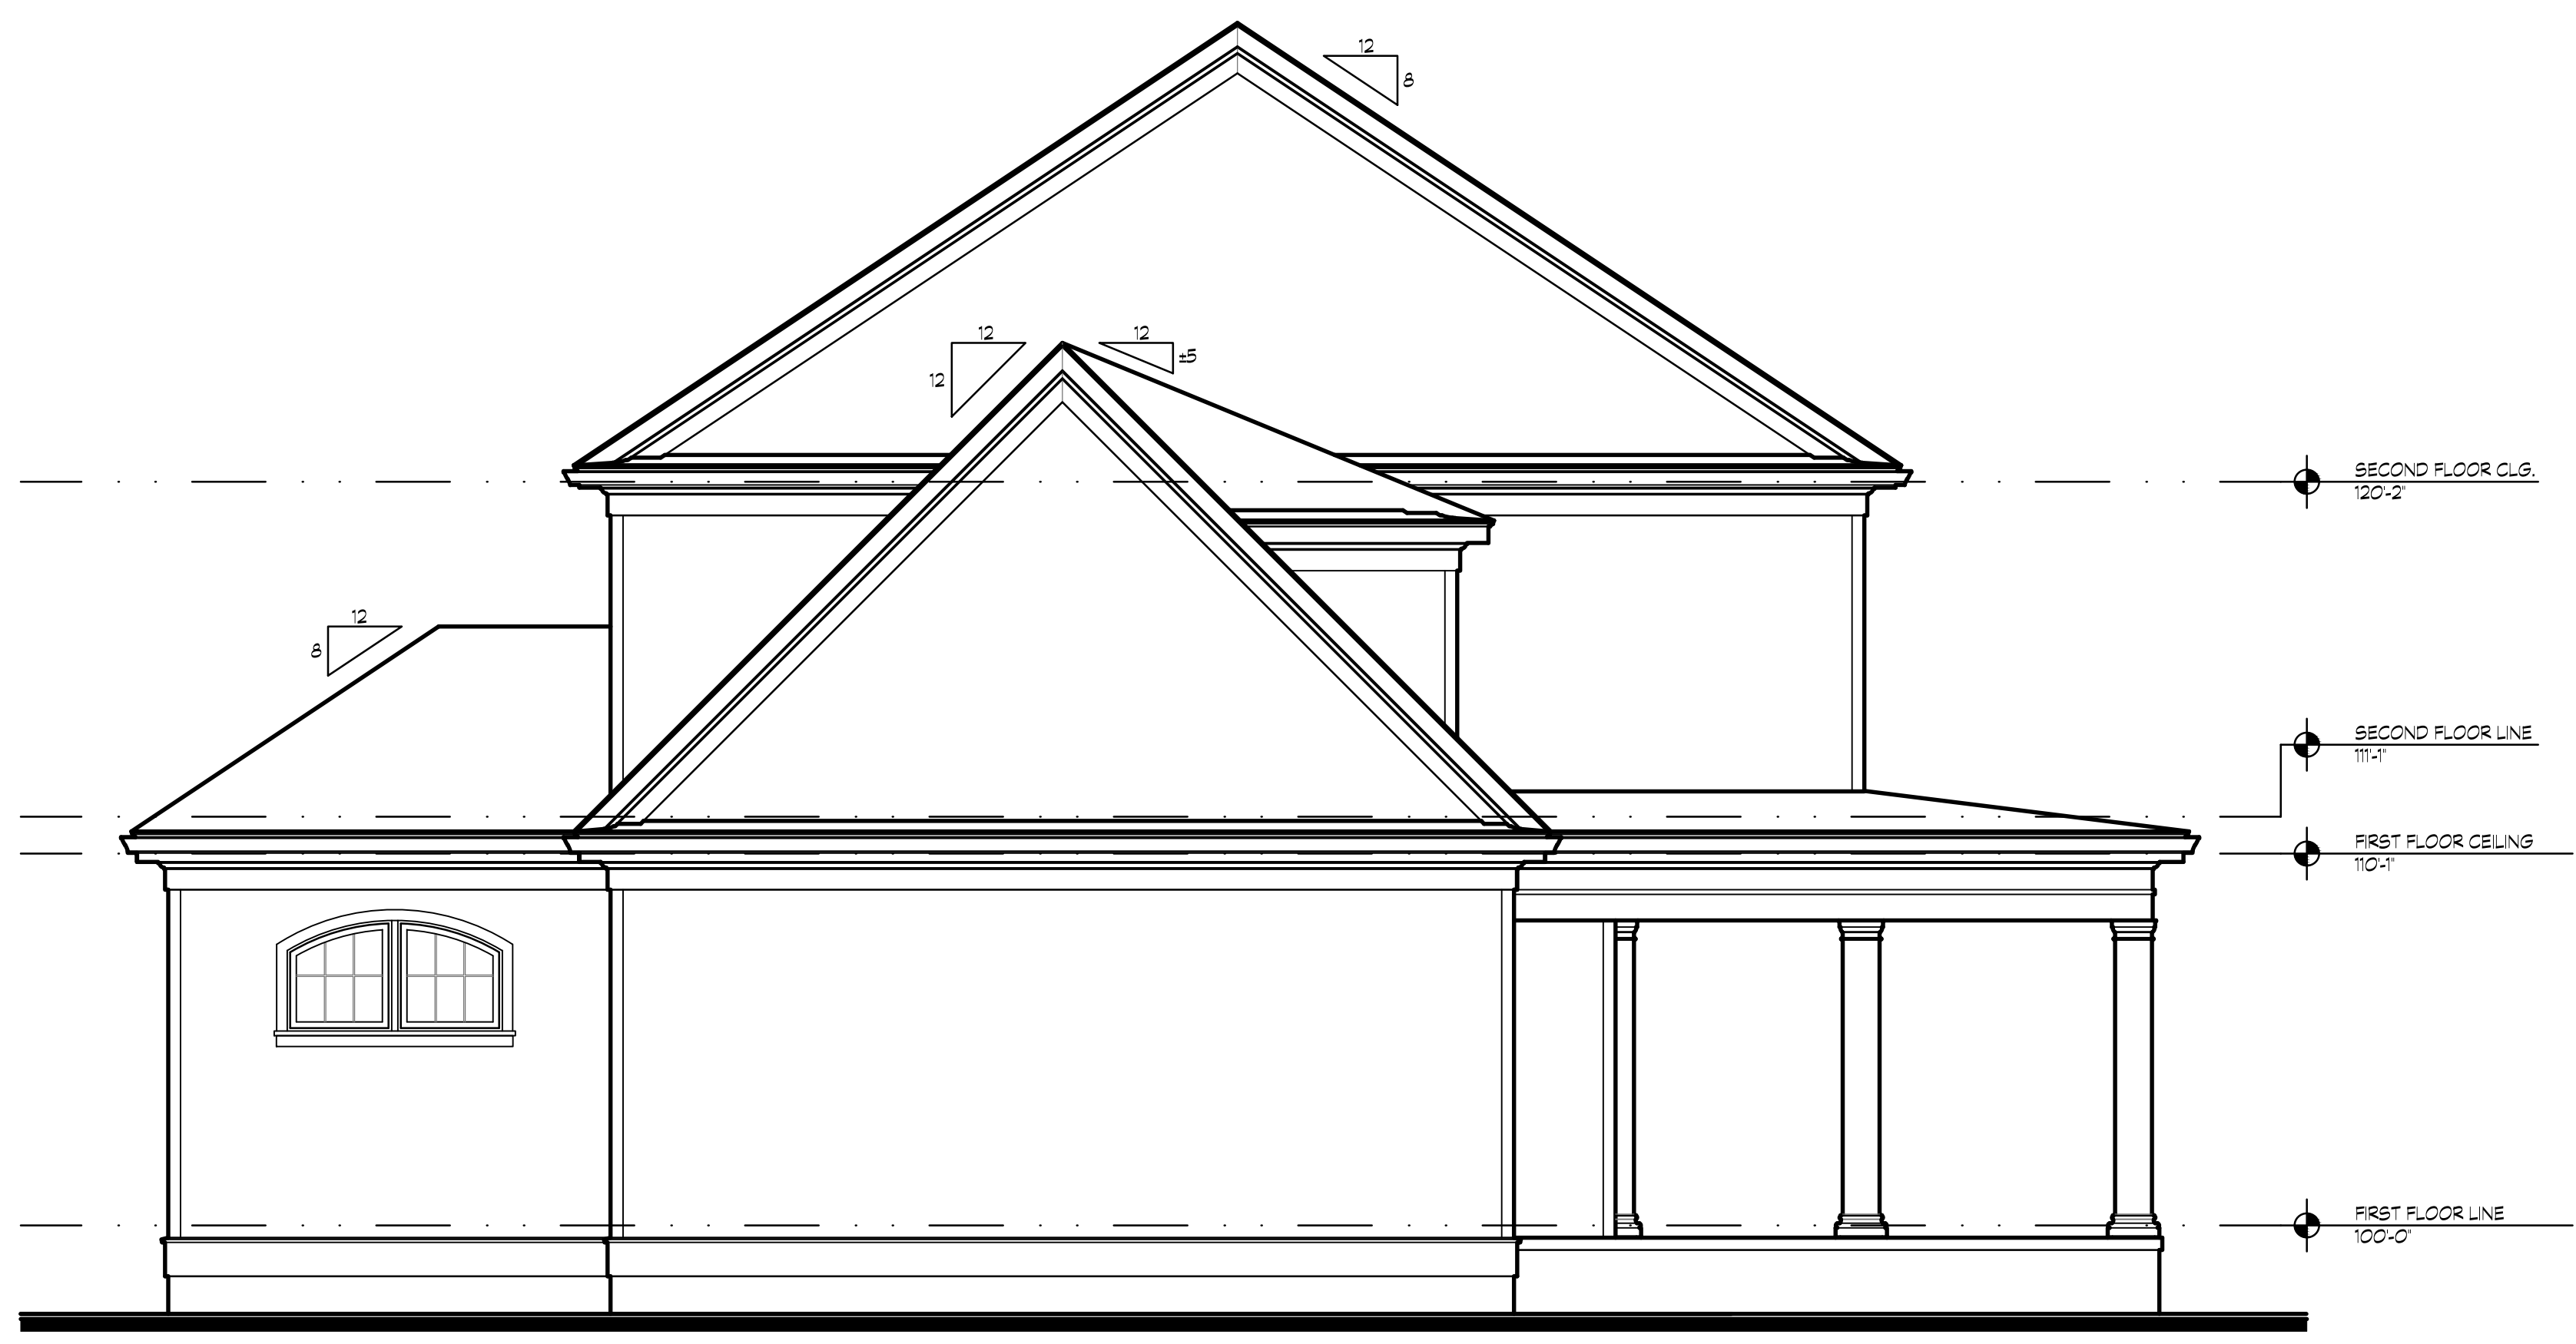

Left Side Elevation

SCALE: 1/4" = 1'-0"

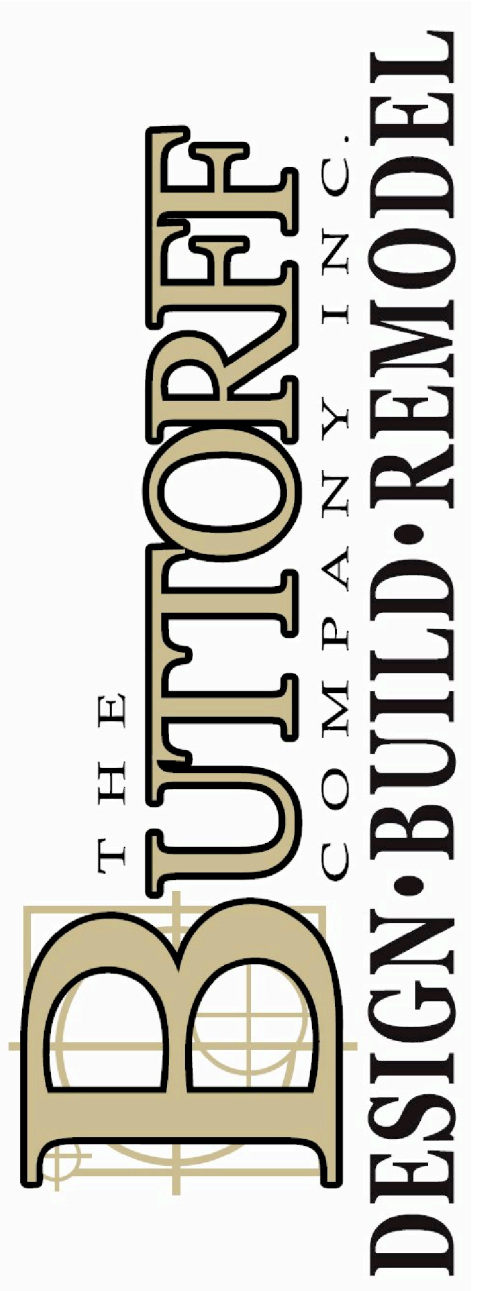

CADsight
8805B Big Tree Way
Louisville, Kentucky 40220
(502) 523 - 7180
project no.

date

5/19/2016
sheet no.