

GENERAL NOTES:

- 1) MSD WATER MANAGEMENT #12542.
- 2) ALL WORK PERFORMED ON THIS PROJECT SHALL CONFORM TO THE KENTUCKY TRANSPORTATION CABINET'S "STANDARD SPECIFICATIONS FOR ROAD AND BRIDGE CONSTRUCTION," LATEST EDITION, UNLESS OTHERWISE SPECIFIED.
- 3) IT IS THE CONTRACTOR'S RESPONSIBILITY TO OBTAIN ALL FEDERAL, STATE AND LOCAL PERMITS NECESSARY TO PERFORM AND COMPLETE THE PROJECT AS SHOWN ON THESE PLANS. CONSTRUCTION STAKING SHALL BE THE RESPONSIBILITY OF THE CONTRACTOR. ADDITIONAL INFORMATION STAKING THE PROJECT'S LINES AND GRADES AS SHOWN ON THESE PLANS WILL BE PROVIDED UPON REQUEST.
- 4) IT IS THE CONTRACTOR'S RESPONSIBILITY TO COORDINATE ALL CONSTRUCTION ACTIVITIES WITH THE UTILITY COMPANIES SUCH THAT ACCESS TO WORK AREAS OR SCHEDULE CONFLICTS DO NOT INTERRUPT OR DELAY THE PROJECT'S SCHEDULE.
- 5) THE HORIZONTAL AND VERTICAL LOCATIONS OF EXISTING UTILITIES SHOWN ARE APPROXIMATE. IT SHALL BE THE RESPONSIBILITY OF THE CONTRACTOR TO LOCATE AND VERIFY ALL UTILITIES PRIOR TO BEGINNING CONSTRUCTION AND TO COORDINATE ALL CONNECTIONS WITH UTILITY COMPANIES.
- 6) ALL STORM SEWER PIPE SHALL BE A MINIMUM OF 12" DIAMETER.
- 7) ALL CULVERTS UNDER PAVING HAVING LESS THAN 12" COVER SHALL BE CONCRETE ENCASED.
- 8) RING ALL CATCH BASINS WITH STONE BAGS DURING GRADING OPERATIONS.
- 9) ALL STORM DRAIN CONSTRUCTION SHALL BE IN ACCORDANCE WITH THE METROPOLITAN SEWER DISTRICT'S STANDARD SPECIFICATIONS.
- 10) DENSE-GRADED AGGREGATE BASE SHALL BE COMPACTED IN SEPARATE LAYERS.
- 11) FOR ASPHALT PARKING LOTS, CONTRACTOR SHALL RECEIVE APPROVAL FOR JOB MIX FORMULA.
- 12) ALL SUBGRADES SHALL BE COMPACTED TO 95% OF MAXIMUM DENSITY AS DETERMINED BY THE STANDARD PROCTOR. THE UPPER 12" OF FILL BENEATH PAVEMENTS SHALL BE COMPACTED TO 100%. MOISTURE CONTENT SHALL BE WITHIN +3% TO -1% OF OPTIMUM.
- 13) TACK COAT SHALL BE APPLIED AT THE RATE OF 0.1 GALS. PER SQ. YARD WITH INSTALLATION OF SURFACE ASPHALT WHEN FINAL PAVING HAS BEEN DELAYED FROM THE BINDER INSTALLATION.
- 14) THE CONTRACTOR SHALL SLOPE ALL FINISH GRADES TO PROVIDE POSITIVE DRAINAGE. FLAT AND PONDING AREAS WILL NOT BE ACCEPTABLE.
- 15) THE MINIMUM GRADE OF ALL STREETS SHALL BE 1% AND MAXIMUM SHALL BE 10%.
- 16) DIMENSIONS SHOWN HEREON ARE FROM THE EDGE OF GUTTERS OR WALLS UNLESS SHOWN OTHERWISE. ALL RADII SHOWN ARE ON FACE OF CURB.
- 17) SIDEWALKS SHALL BE A MINIMUM 5" THICK WITH 6" X 6" W.W.F. ON A 4" D.G.A. BASE. SIDEWALKS AT DRIVEWAYS SHALL HAVE A MINIMUM THICKNESS OF 6". A FINE BROOM FINISH SHALL BE PROVIDED WITH CONTROL JOINTS SPACED AT 5' INTERVALS AND EXPANSION JOINTS AT 25' INTERVALS, AT ALL BENDS AND WHERE ABUTTING RIGID STRUCTURES.
- 18) THE CONTRACTOR SHALL PROVIDE A COMPACTED DEPTH OF 6" TOPSOIL OVER ALL PVIOUS AREAS ON THE PROJECT.
- 19) ALL HANDICAP SITE FEATURES SHALL BE CONSTRUCTED IN ACCORDANCE WITH FEDERAL REGULATIONS 28 CFR PART 36: ADA STANDARDS FOR ACCESSIBLE DESIGN.
- 20) COMPATIBLE UTILITIES SHALL BE PLACE IN A COMMON TRENCH UNLESS APPLICABLE AGENCIES REQUIRE OTHERWISE.
- 21) SITE LIGHTING SHALL NOT SHINE IN THE EYES OF DRIVERS AND SHALL BE DIRECTED DOWN AND AWAY FROM ANY RESIDENTIAL PROPERTIES.
- 22) ALL SIGNAGE SHALL COMPLY WITH LDC CHAPTER 8, SIGN REGULATIONS.
- 23) ALL SERVICE STRUCTURES, INCLUDING DUMPSTER SHALL BE SCREENED IN ACCORDANCE WITH LDC CHAPTER 10.
- 24) KTC APPROVAL MAY BE REQUIRED PRIOR TO CONSTRUCTION APPROVAL.
- 25) MITIGATION MEASURES FOR DUST CONTROL SHALL BE IN PLACE DURING CONSTRUCTION TO PREVENT FUTIGVE PARTICULATE EMISSIONS FROM REACHING EXISTING ROADS AND NEIGHBORING PROPERTIES.
- 26) ALL CONSTRUCTION AND SALES TRAILERS MUST BE PERMITTED BY THE DEPARTMENT OF PUBLIC HEALTH AND WELNESS IN ACCORDANCE WITH CHAPTER 115 OF LOUISVILLE JEFFERSON COUNTY METRO ORDINANCES.
- 27) CONSTRUCTION PLANS ARE REQUIRED BY METRO PUBLIC WORKS PRIOR TO CONSTRUCTION APPROVAL.
- 28) THE SITE LIES WITHIN THE KARST TERRAIN AREA. ANY SUBSEQUENT DEVELOPMENT ON SITE IS SUBJECT TO THE REQUIREMENTS OF CHAPTER 4 SECTION 9 OF THE LAND DEVELOPMENT CODE.
- 29) A REVISION OF THE PREVIOUSLY APPROVED LANDSCAPE PLAN MAY BE REQUIRED.
- 30) OUTDOOR LIGHTING SHALL BE DIRECTED DOWN AND AWAY FROM US HWY 42. LIGHTING FIXTURES SHALL HAVE A 90-DEGREE CUTOFF SO THAT NO LIGHT SOURCE IS VISIBLE OFF-SIRE. LIGHTING LEVELS ATTRIBUTABLE TO THE FIXTURES LOCATED ON THE SUBJECT SITE SHALL NOT EXCEED TWO-FOOT CANDLES AT THE PROPERTY LINE.
- 31) MOSQUITO CONTROL IN ACCORDANCE WITH CHAPTER 96 OF LOUISVILLE JEFFERSON COUNT METRO ORDINANCES.
- 32) MUST COMPLY WITH ALL CURRENT METRO SMOKING ORDINANCES.
- 33) PLANS MUST BE SUBMITTED TO THE HEALTH DEPARTMENT PRIOR TO CONSTRUCTION.

EROSION PREVENTION and SEDIMENT CONTROL:

THE APPROVED EROSION PREVENTION AND SEDIMENT CONTROL (EPSC) PLAN SHALL BE IMPLEMENTED PRIOR TO ANY LAND-DISTURBING ACTIVITY ON THE CONSTRUCTION SITE. ANY MODIFICATIONS TO THE APPROVED EPSC PLAN MUST BE REVIEWED AND APPROVED BY MSD'S PRIVATE DEVELOPMENT REVIEW OFFICE. EPSC BMP'S SHALL BE INSTALLED PER THE PLAN AND MSD STANDARDS.

DETENTION BASINS, IF APPLICABLE, SHALL BE CONSTRUCTED FIRST AND SHALL PERFORM AS SEDIMENT BASINS DURING CONSTRUCTION UNTIL THE CONTRIBUTING DRAINAGE AREAS ARE SEEDDED AND STABILIZED. ACTIONS MUST BE TAKEN TO MINIMIZE THE TRACKING OF MUD AND SOIL FROM CONSTRUCTION AREAS ONTO PUBLIC ROADWAYS. SOILS TRACKED ONTO THE ROADWAY SHALL BE REMOVED DAILY.

SOIL STOCKPILES SHALL BE LOCATED AWAY FROM STREAMS, PONDS, SWALES, AND CATCH BASINS. STOCKPILES SHALL BE SEEDDED, MULCHED, AND ADEQUATELY CONTAINED THROUGH THE USE OF SILT FENCING. ALL STREAM CROSSINGS MUST UTILIZE LOW-WATER CROSSING STRUCTURES PER MSD STANDARD DRAWING ER-02.


WHERE CONSTRUCTION OR LAND DISTURBANCE ACTIVITY WILL OR HAS TEMPORARILY CEASED ON ANY PORTION OF A SITE, TEMPORARY SITE STABILIZATION MEASURES SHALL BE REQUIRED AS SOON AS PRACTICABLE, BUT NO LATER THAN 14 CALENDAR DAYS AFTER THE ACTIVITY HAS CEASED.

SEDIMENT-LADEN GROUNDWATER ENCOUNTERED DURING TRENCHING, BORING OR OTHER EXCAVATION ACTIVITIES SHALL BE PUMPED TO A SEDIMENT TRAPPING DEVICE PRIOR TO BEING DISCHARGE INTO A STREAM, POND, SWALE OR CATCH BASIN.

WAIVER REQUESTED

LDC SECTION 10.2.4.B.1 TABLE 10.3.1 TO ALLOW COVER PATIO CANOPY TO ENROACH INTO THE REQUIRED 30 FT. LANDSCAPE BUFFER.

LDC SECTION 4.4.8 TO ALLOW OUTDOOR DISPLAY AND SALES ON COVERED PATIO WITHIN THE REQUIRED 30 FT. LANDSCAPE BUFFER.

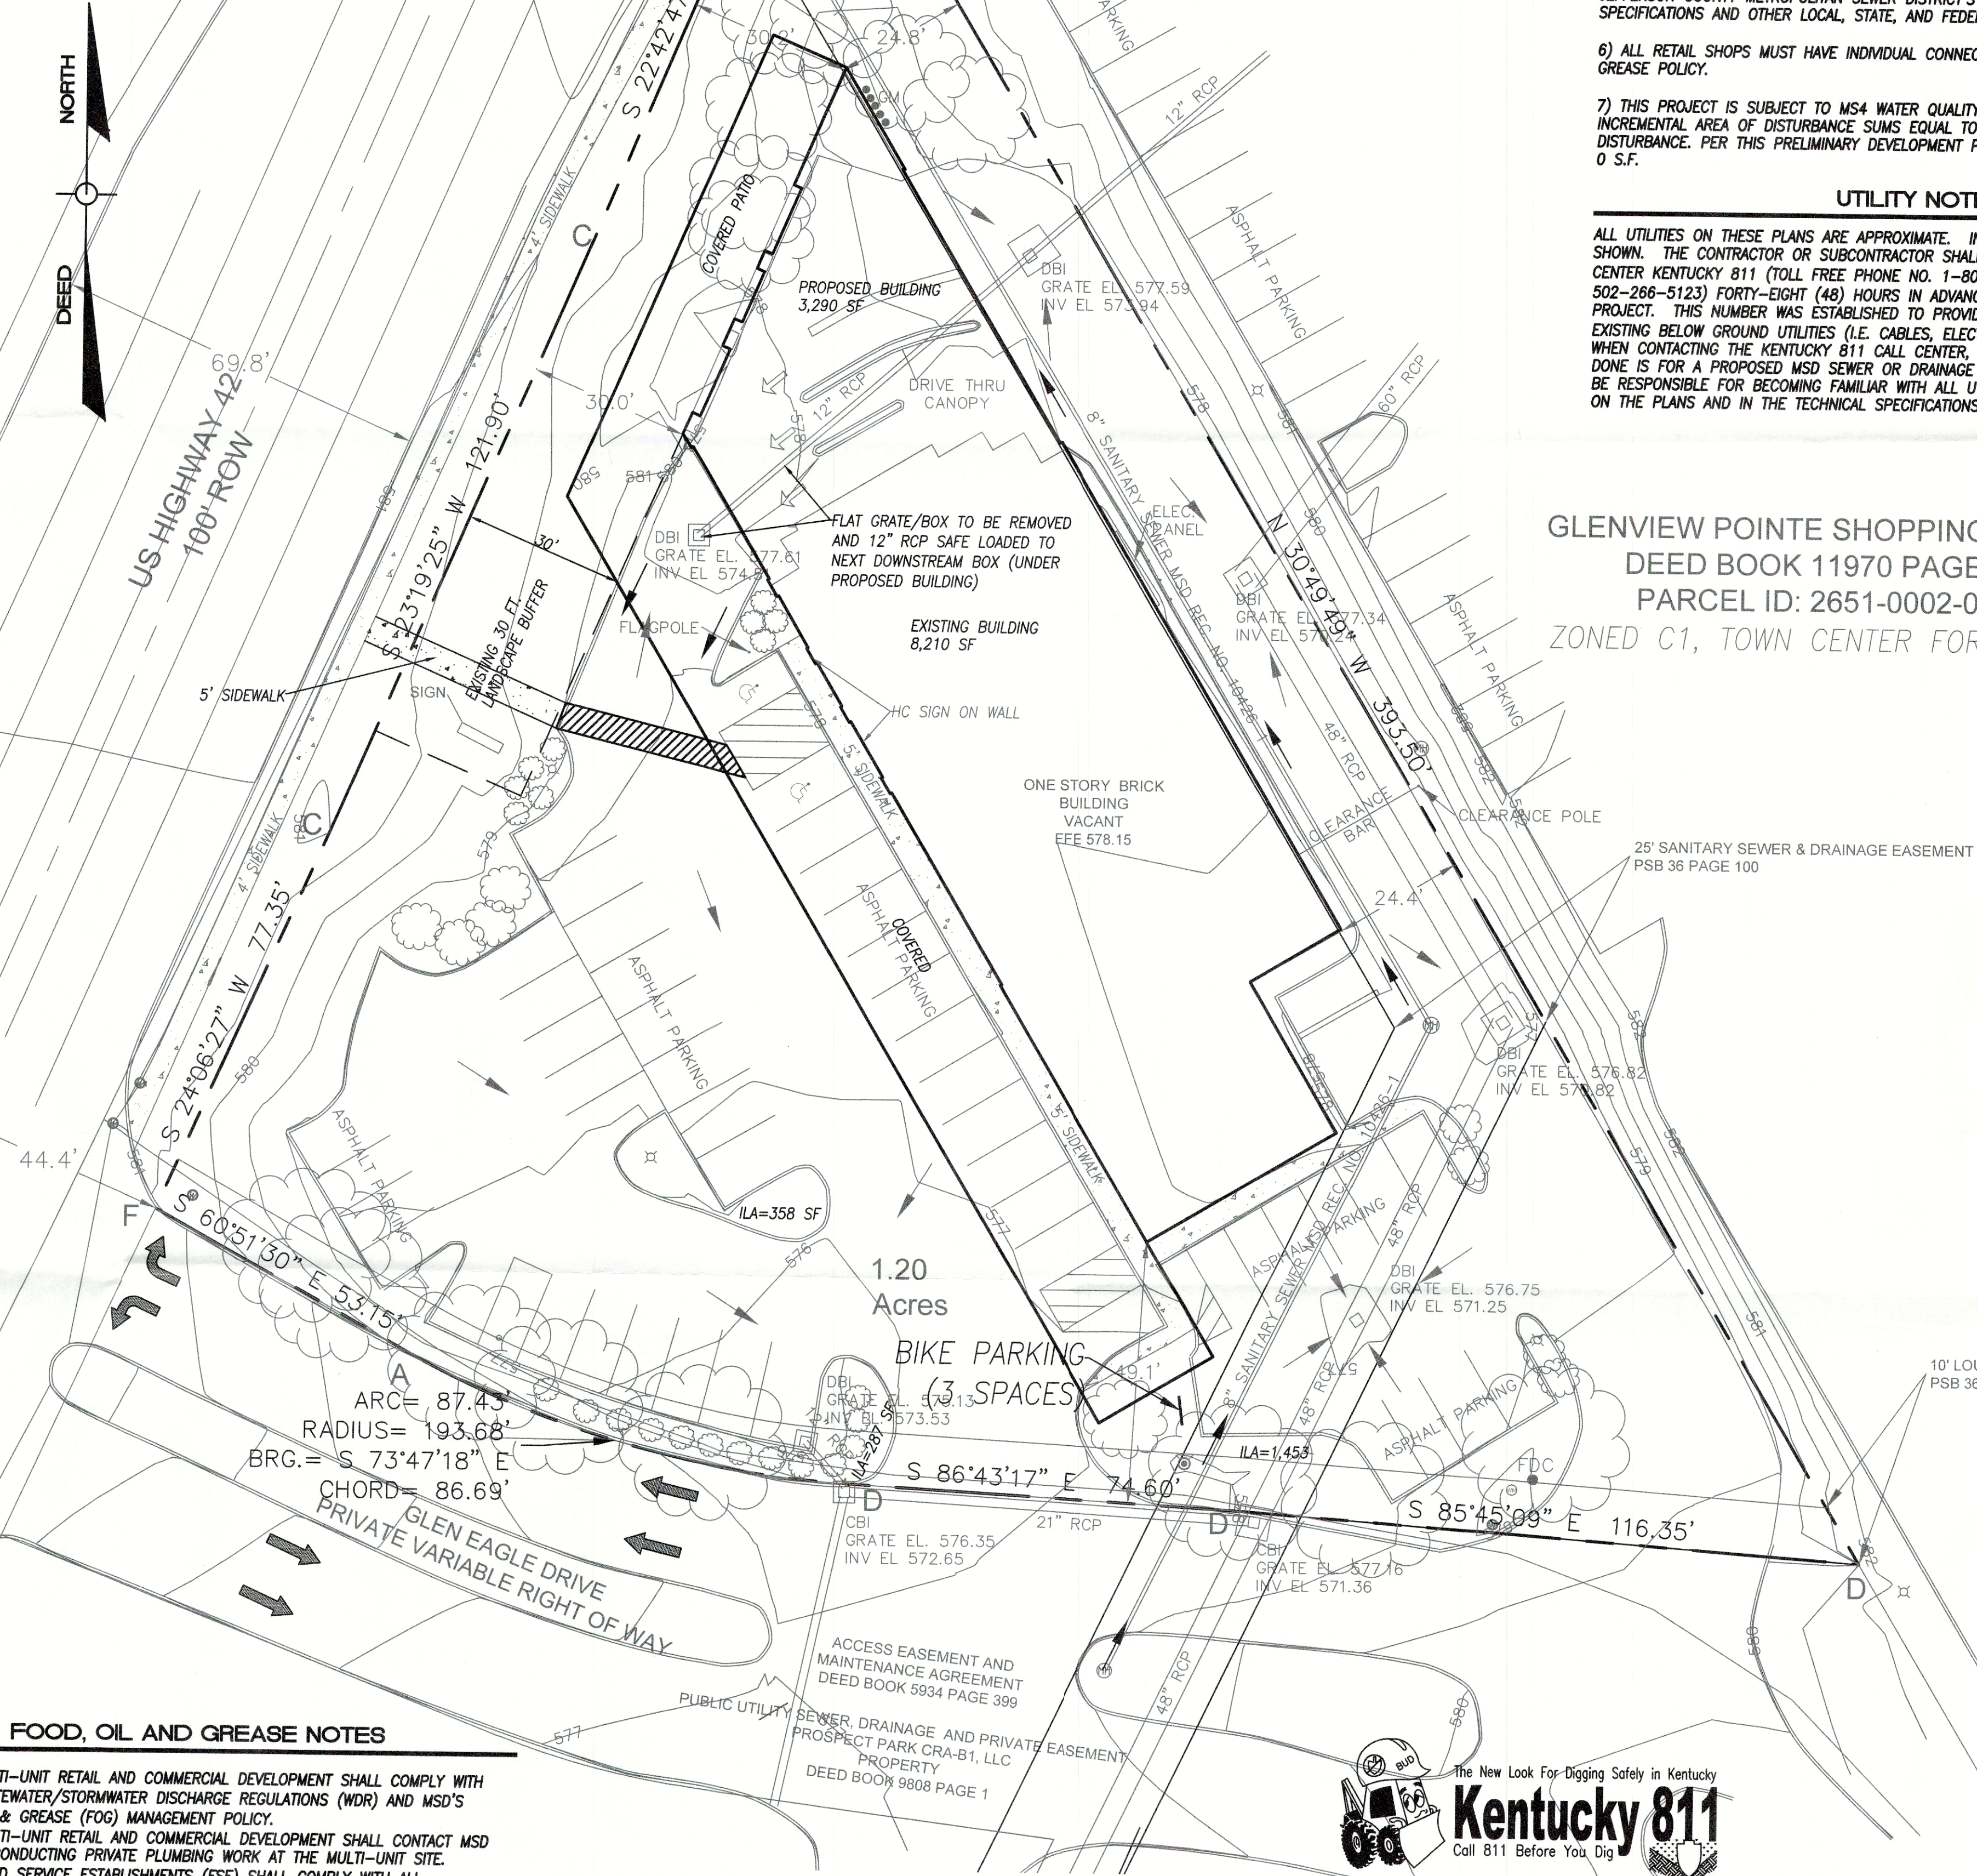

FOOD, OIL AND GREASE NOTES

- 1) ALL MULTI-UNIT RETAIL AND COMMERCIAL DEVELOPMENT SHALL COMPLY WITH MSD'S WASTEWATER/STORMWATER DISCHARGE REGULATIONS (WDR) AND MSD'S FATS, OILS & GREASE (FOG) MANAGEMENT POLICY.
- 2) ALL MULTI-UNIT RETAIL AND COMMERCIAL DEVELOPMENT SHALL CONTACT MSD PRIOR TO CONDUCTING PRIVATE PLUMBING WORK AT THE MULTI-UNIT SITE.
- 3) ALL FOOD SERVICE ESTABLISHMENTS (FSE) SHALL COMPLY WITH ALL REQUIREMENTS OF THE WDR AND FOG MANAGEMENT POLICY AND ARE SUBJECT TO ENFORCEMENT ACTIONS IN THE MSD ENFORCEMENT RESPONSE PLAN (ERP).
- 4) MSD OR AN AUTHORIZED REPRESENTATIVE SHALL INSPECT ALL MULTI-UNIT RETAIL AND COMMERCIAL DEVELOPMENTS WITH FOOD SERVICE ESTABLISHMENTS (FSE) FOR PROPER INSTALLATION OF GREASE INTERCEPTOR (GI).


MSD NOTES:

- 1) AN EPSC PLAN SHALL BE DEVELOPED AND APPROVED IN ACCORDANCE WITH MSD DESIGN MANUAL AND STANDARD SPECIFICATIONS PRIOR TO CONSTRUCTION PLAN APPROVAL.
- 2) THIS PROPERTY IS NOT LOCATED IN A 100 YEAR FLOOD HAZARD AREA. (FEMA MAP 21111C0016 F)
- 3) NO NEW SANITARY SEWER FACILITIES ARE PROPOSED WITH THIS PROJECT. EXISTING CONNECTION TO BE USED.
- 4) DRAINAGE FACILITIES SHALL CONFORM TO MSD REQUIREMENTS.
- 5) CONSTRUCTION PLANS AND DOCUMENTS SHALL COMPLY WITH LOUISVILLE AND JEFFERSON COUNTY METROPOLITAN SEWER DISTRICT'S DESIGN MANUAL AND STANDARD SPECIFICATIONS AND OTHER LOCAL, STATE, AND FEDERAL ORDINANCES.
- 6) ALL RETAIL SHOPS MUST HAVE INDIVIDUAL CONNECTIONS PER MSD'S FATS, OIL AND GREASE POLICY.
- 7) THIS PROJECT IS SUBJECT TO MS4 WATER QUALITY REGULATIONS ONCE THE INCREMENTAL AREA OF DISTURBANCE SUMS EQUAL TO OR GREATER THAN 1 ACRE OF DISTURBANCE. PER THIS PRELIMINARY DEVELOPMENT PLAN, THE AREA OF DISTURBANCE IS 0 S.F.

UTILITY NOTE

ALL UTILITIES ON THESE PLANS ARE APPROXIMATE. INDIVIDUAL SERVICE LINES ARE NOT SHOWN. THE CONTRACTOR OR SUBCONTRACTOR SHALL NOTIFY THE UTILITY PROTECTION CENTER KENTUCKY 811 (TOLL FREE PHONE NO. 1-800-752-6007 OR LOCAL NO. 502-266-5123) FORTY-EIGHT (48) HOURS IN ADVANCE OF ANY CONSTRUCTION ON THIS PROJECT. THIS NUMBER WAS ESTABLISHED TO PROVIDE ACCURATE LOCATIONS OF EXISTING BELOW GROUND UTILITIES (I.E. CABLES, ELECTRIC WIRES, GAS & WATER LINES). WHEN CONTACTING THE KENTUCKY 811 CALL CENTER, PLEASE STATE THE WORK TO BE DONE IS FOR A PROPOSED MSD SEWER OR DRAINAGE FACILITY. THE CONTRACTOR SHALL BE RESPONSIBLE FOR BECOMING FAMILIAR WITH ALL UTILITY REQUIREMENTS SET FORTH ON THE PLANS AND IN THE TECHNICAL SPECIFICATIONS & SPECIAL PROVISIONS.

GLENVIEW POINTE SHOPPING CENTER
DEED BOOK 11970 PAGE 454
PARCEL ID: 2651-0002-0000
ZONED C1, TOWN CENTER FORM DISTRICT

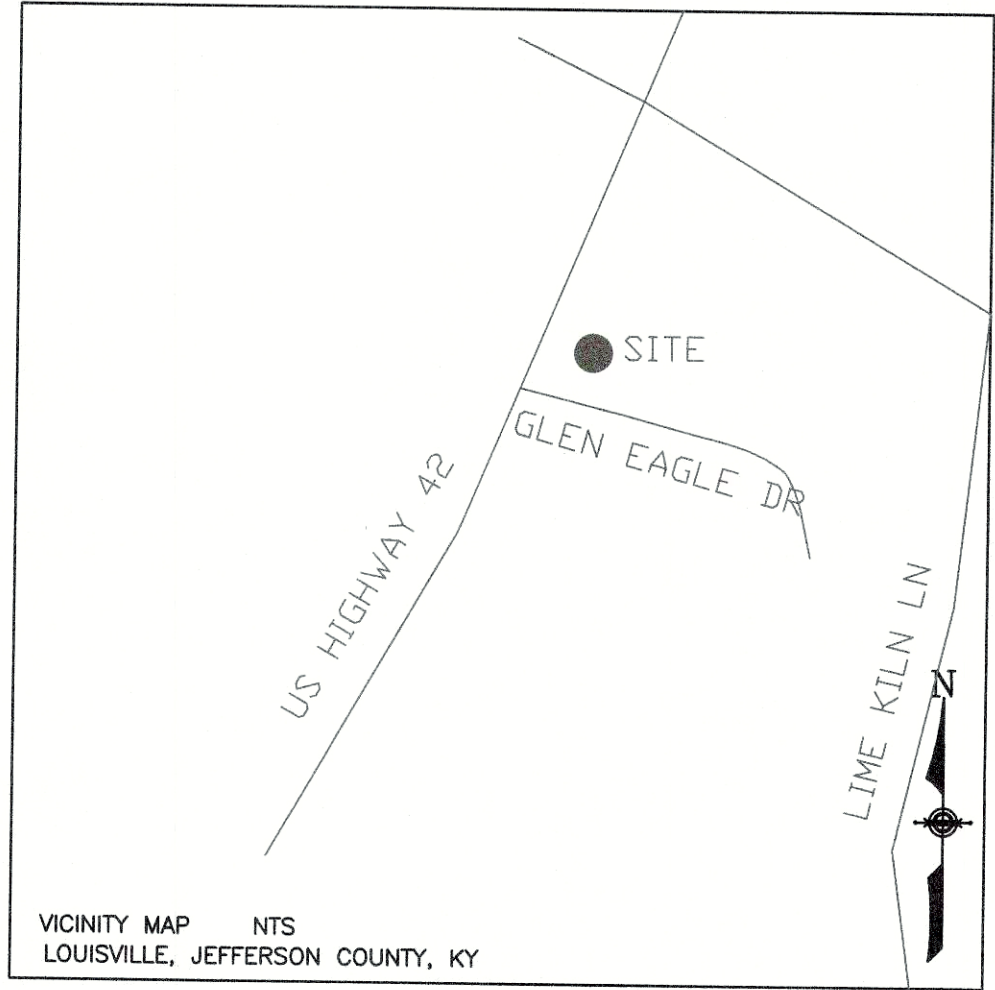

VICINITY MAP

N.T.S.

SITE DATA CHART

EXISTING ZONE.....	C1
EXISTING FORM DISTRICT.....	TOWN CENTER
EXISTING USE.....	VACANT BUILDING
PROPOSED USE.....	MARKET
PROPERTY AREA.....	1.20 ACRES
EXISTING BUILDING.....	8,210 S.F.
PROPOSED BUILDING ADDITION.....	3,290 S.F.
TOTAL BUILDING (W/ ADDITION).....	11,500 S.F.
BUILDING HEIGHT.....	120 FT. MAX.
F.A.R.....	0.2200
REQUIRED PARKING.....	58 MAX. (1 PER 200 SF)
PROVIDED PARKING.....	12 MIN. (1 PER 1,000 SF)
PROVIDED BICYCLE PARKING.....	3 SPACES
EXISTING VUA.....	25,902 S.F.
PROPOSED VUA.....	0 S.F.
EXISTING ILA.....	2,098 S.F.
REQUIRED NEW ILA.....	0 S.F.
EXISTING TREE CANOPY.....	18,000 S.F. (34.4%)
REQUIRED TREE CANOPY.....	9,148 S.F. (17.5%)

INCREASE IN IMPERVIOUS AREA

PREDEVELOPED IMPERVIOUS AREA =	39,111 SQ. FT.
DEVELOPED IMPERVIOUS AREA =	39,111 SQ. FT.
INCREASE IN IMPERVIOUS AREA =	0 SQ. FT.

AREA OF DISTURBANCE 0 SQ. FT. (0 AC.)

CONSTRUCTION AREA IN CURRENTLY PAVED/UNDER ROOF.

LEGEND

○ IP	1/2" DIAMETER STEEL REINFORCING BAR WITH ORANGE PLASTIC CAP STAMPED "W 2852" SET	— GM —	GAS MAIN
○ PKF	PARKER-KALON NAIL WITH BRASS WASHER STAMPED "2852", SET PREVIOUS SURVEY	●	EXISTING POLE
★	LIGHT POLE	●	TELEPHONE POLE
○	SANITARY/STORM MANHOLE	●	POLE ANCHOR
■	POWER POLE	●	TREE/SHRUB
○	FIRE HYDRANT	— X —	FENCE
==	GRAVITY SANITARY SEWER LINE / STORM SEWER	○	MONITORING WELL
—	WATER LINE	○	WATER METER
—	10' LOUISVILLE WATER COMPANY EASEMENT WATER VALVE	— T —	BURIED TELEPHONE/FIBER OPTIC
H	PHYSICALLY CHALLENGED PARKING SPACE	—	GUARDRAIL
CO	CLEAN OUT	— E —	OVERHEAD UTILITY LINE
CLF	CHAIN LINK FENCE	—	INTERIOR PROPERTY LINE
GM	GAS METER	CB	CURB BOX INLET
WM	WATER METER	DB	DROP BOX INLET
—000—	PROPOSED CONTOUR	●	TEMPORARY BENCHMARK
—000—	EXISTING CONTOUR	●	EXISTING PLANTING
→	PROPOSED DRAINAGE ARROW	●	TPF
		●	PROPOSED PLANTING



RECEIVED
FEB 23 2023
PLANNING & DESIGN SERVICES

REVISED DETAILED DISTRICT DEVELOPMENT PLAN FOR

PAUL'S FRUIT MARKET
ZONED C-1, TOWN CENTER FORM DISTRICT
4966 US HIGHWAY 42
LOUISVILLE, KY 40222
TAX BLOCK 2421 LOT A
DEED BOOK 12461, PAGE 928


OWNER/ DEVELOPER:
PFM PROPERTIES, LLC
4601 JENNINGS LANE, SUITE 1
LOUISVILLE, KY 40218

NO.

C-1



BLOMQUIST DESIGN GROUP, LLC
10529 TIMBERWOOD CIRCLE SUITE "D"
LOUISVILLE, KENTUCKY 40223
PHONE: 502.429.0105 FAX: 502.429.6861
EMAIL: MARVBDO@AOL.COM

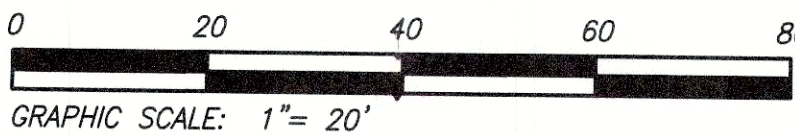

REVISIONS	SCALE:
	1" = 20'
	DRWN: KLV
	CKD: MAB
	DATE:
	FEBRUARY 22, 2023

22-DDP-0141

WM #12542