




14046

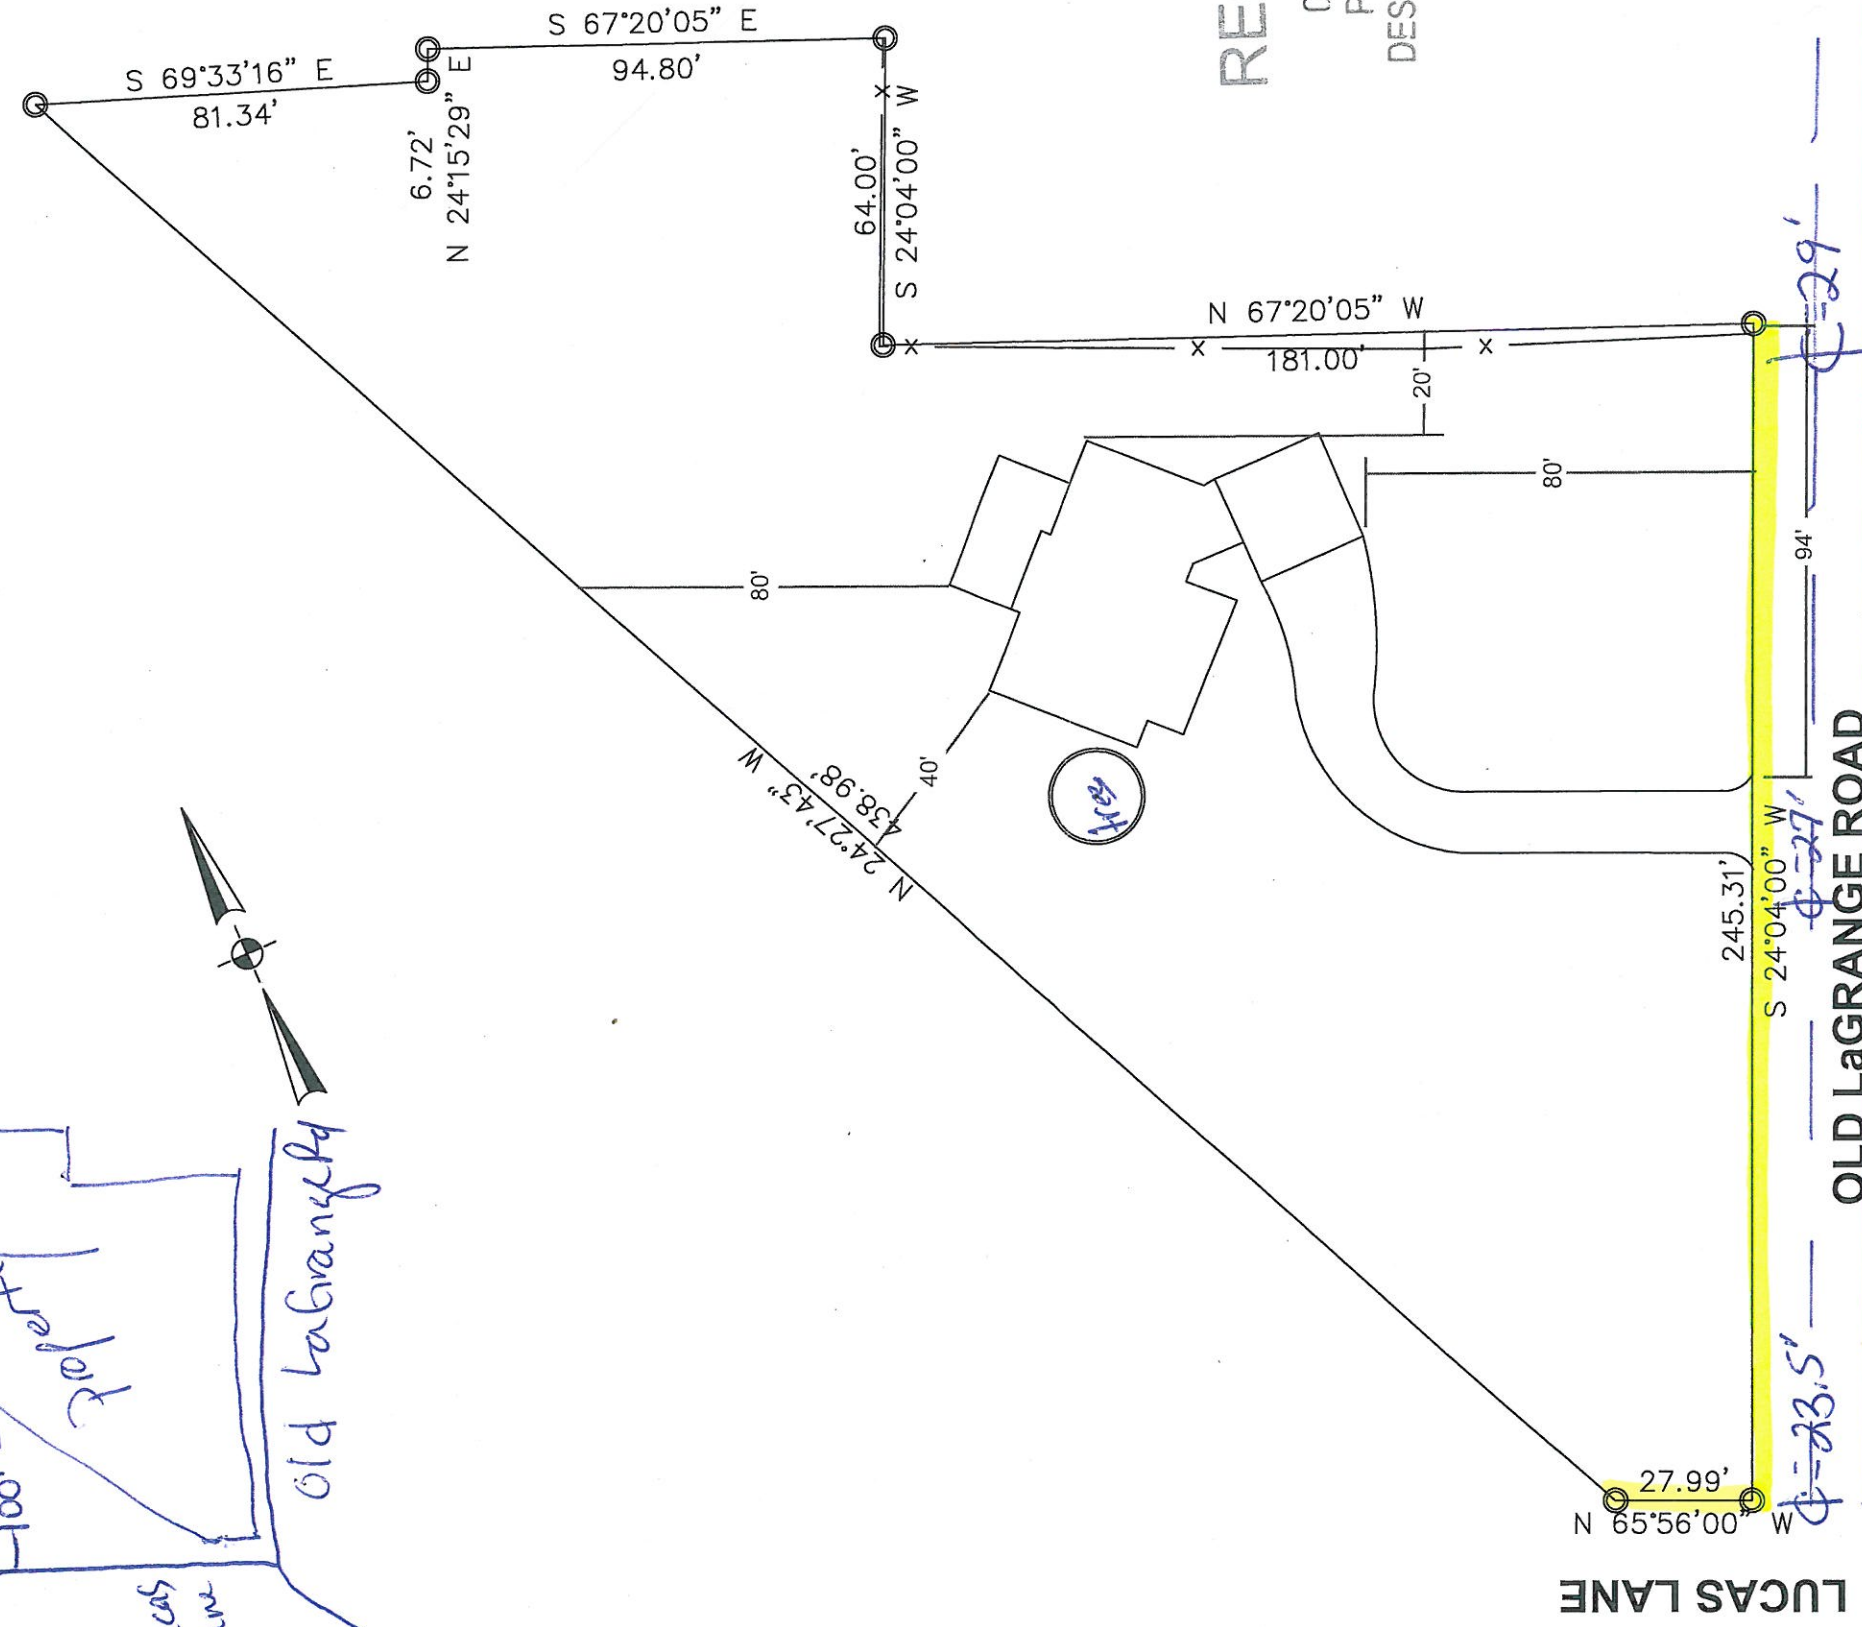

RECEIVED  
 OCT 24 2014  
 PLANNING &  
 DESIGN SERVICES

**milestone**  
**design group, inc.**

108 Daventry Lane  
 Suite 300  
 Louisville, Ky 40223  
 t: (502) 327-7073  
 f: (502) 327-7066

**PLOT PLAN**

CLIENT: CREATIVE INTERIORS, LLC  
 SITE 12001 OLD LaGRANGE ROAD  
 ADDRESS: LOUISVILLE, KY 40223

DRAWN BY: D.L.E. DATE: 7/9/14 SCALE: 1"=40'

AWAIVER1040