


Exhibit C: Cross Section Showing Line of Sight

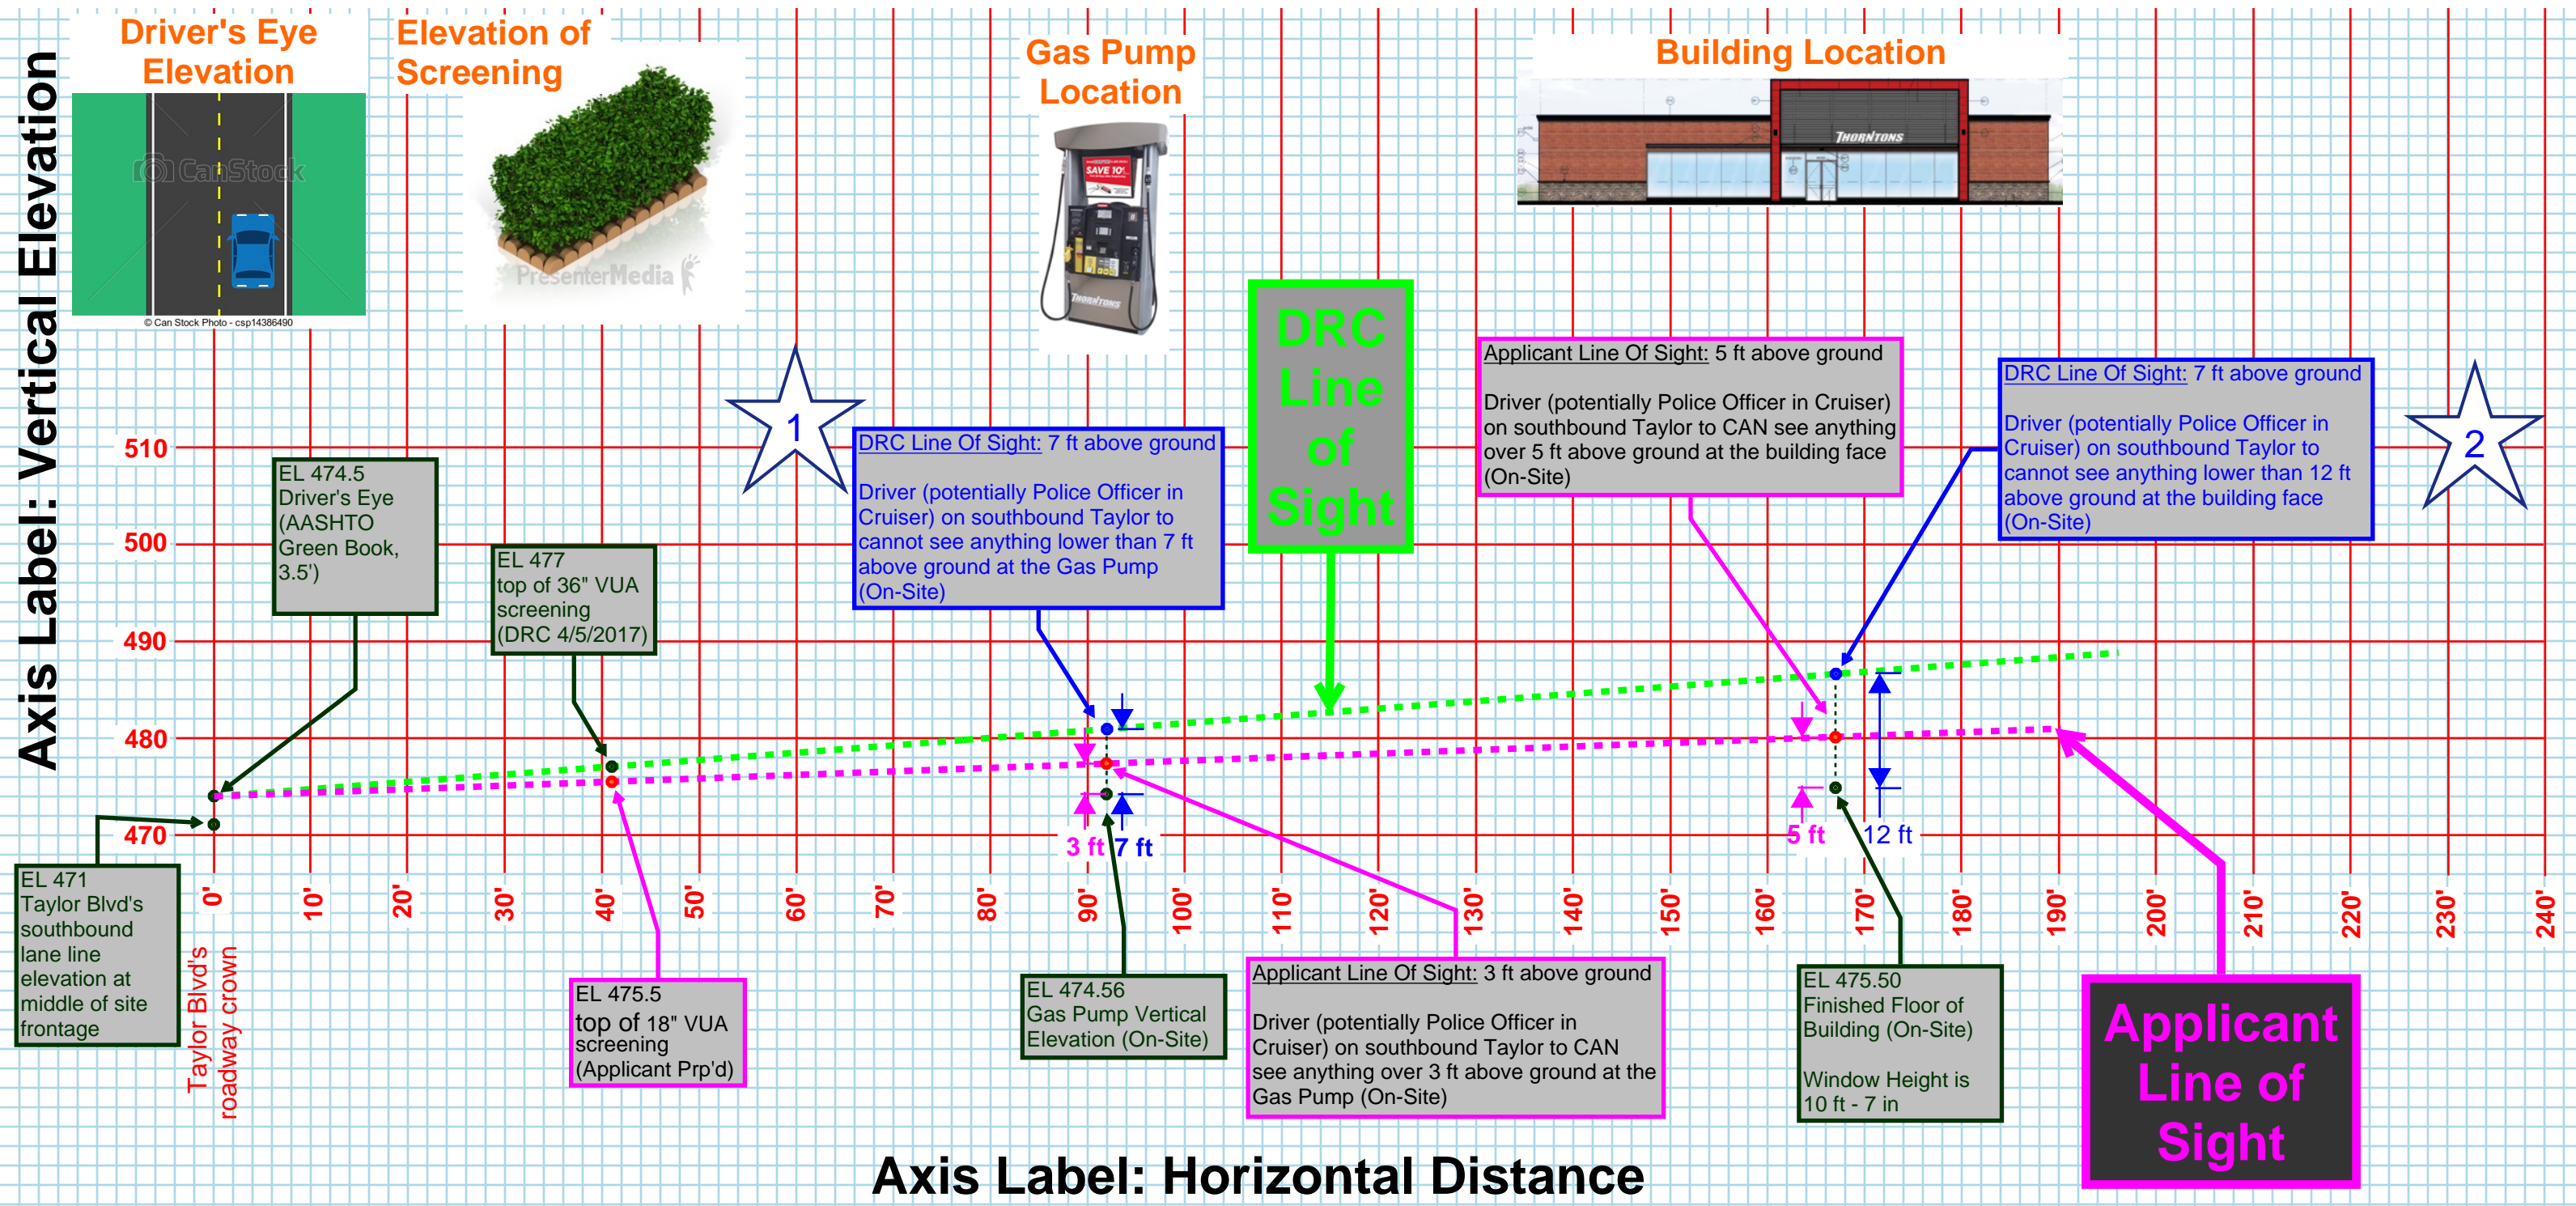

17DEVPLAN1010

Appeal of LDC 10.2.11 Waiver Denial (4/5/2017)

[18-inch Vehicular Use Area Screening When Security is determined to be a factor]