



4622 Chambliss Avenue
 Knoxville, TN 37919
 Phone 865.584.7868
 Fax 865.584.3139
 faldesco@gmail.com
 © copyright 2019

OWNER REVIEW & PRICING
 NOT FOR CONSTRUCTION
 04/01/19

ZIPS
 CAR WASH

4001 OUTER LOOP
 LOUISVILLE, KY 40219

ELEVATIONS

AS INSTRUMENTS OF SERVICE, THESE DRAWINGS AND THE DESIGN REPRESENTED BY THEM ARE THE PROPERTY OF DAMON A. FALCONNIER AND AS SUCH ARE PROTECTED BY STATE AND FEDERAL COPYRIGHT LAWS. REPRODUCTION OR USE OF THESE DRAWINGS OTHER THAN FOR THE PROJECT INTENDED WITHOUT WRITTEN CONSENT FROM DAMON A. FALCONNIER IS PROHIBITED. UNAUTHORIZED USE WILL BE SUBJECT TO LEGAL ACTION.

DRAWN BY:	GAC
CHECKED BY:	DAF
ISSUED:	
REVISION(S):	
FILE:	2019-028

RECEIVED
 APR 04 2019
 PLANNING &
 DESIGN SERVICES

A-202

E

D


C

B

A



B1 EXIT ELEVATION
 1/4" = 1'-0"

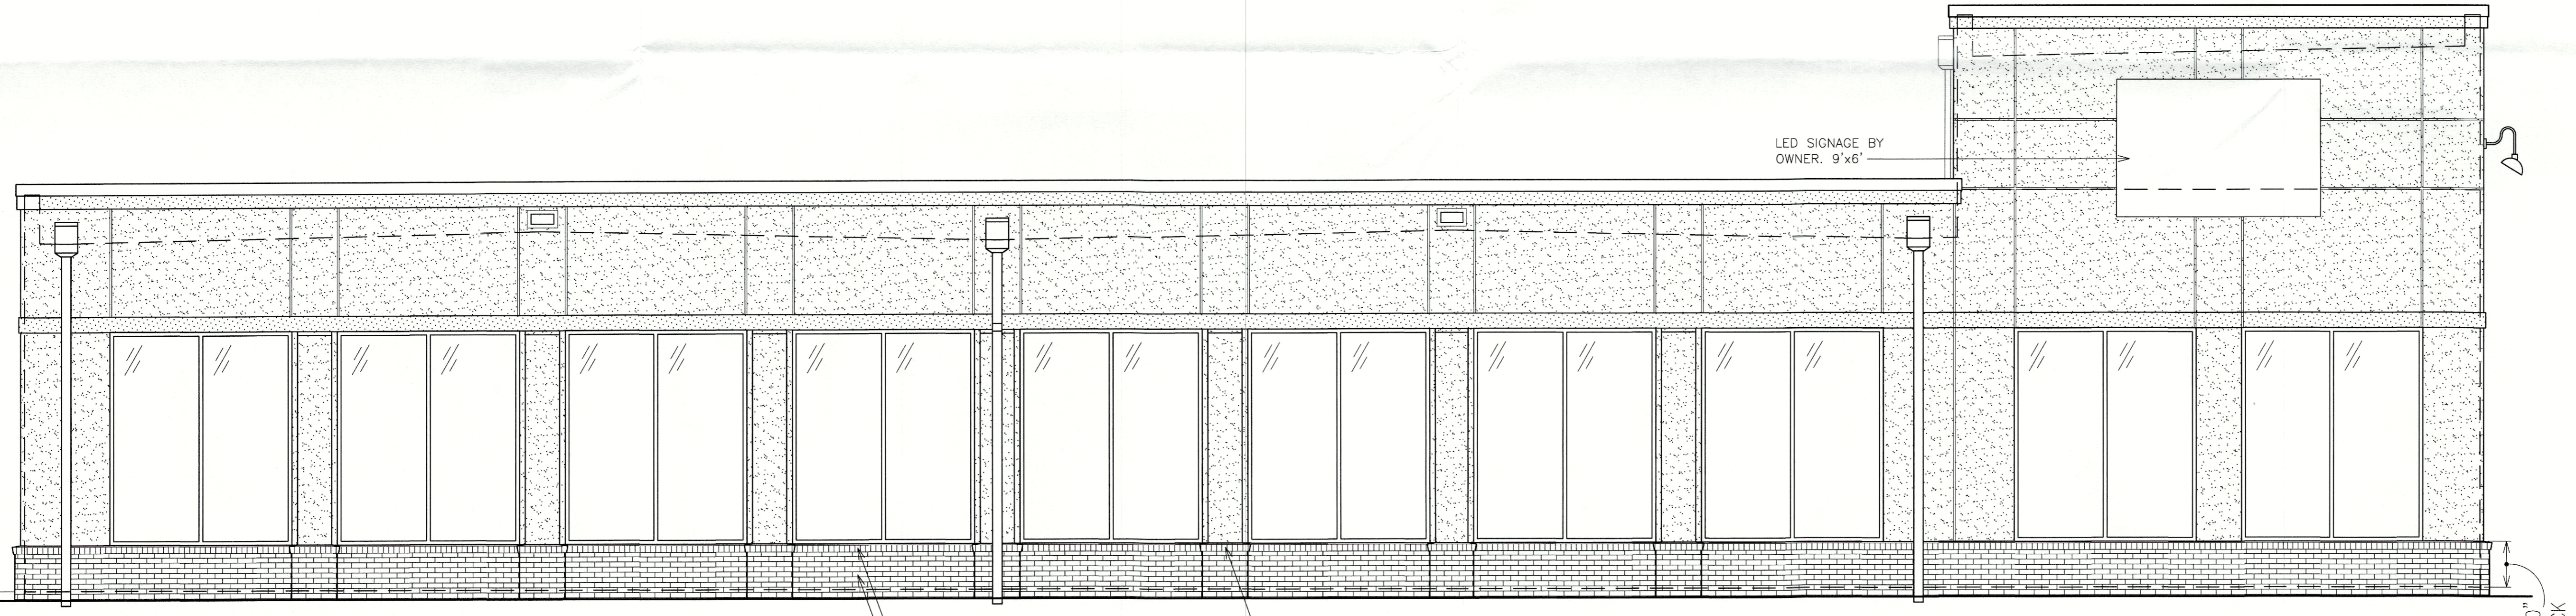

A1 TUNNEL ELEVATION
 1/4" = 1'-0"

1 2 3 4 5 6

18DEVPLAN1195