


2nd Floor Plan
1/4" = 1'-0"

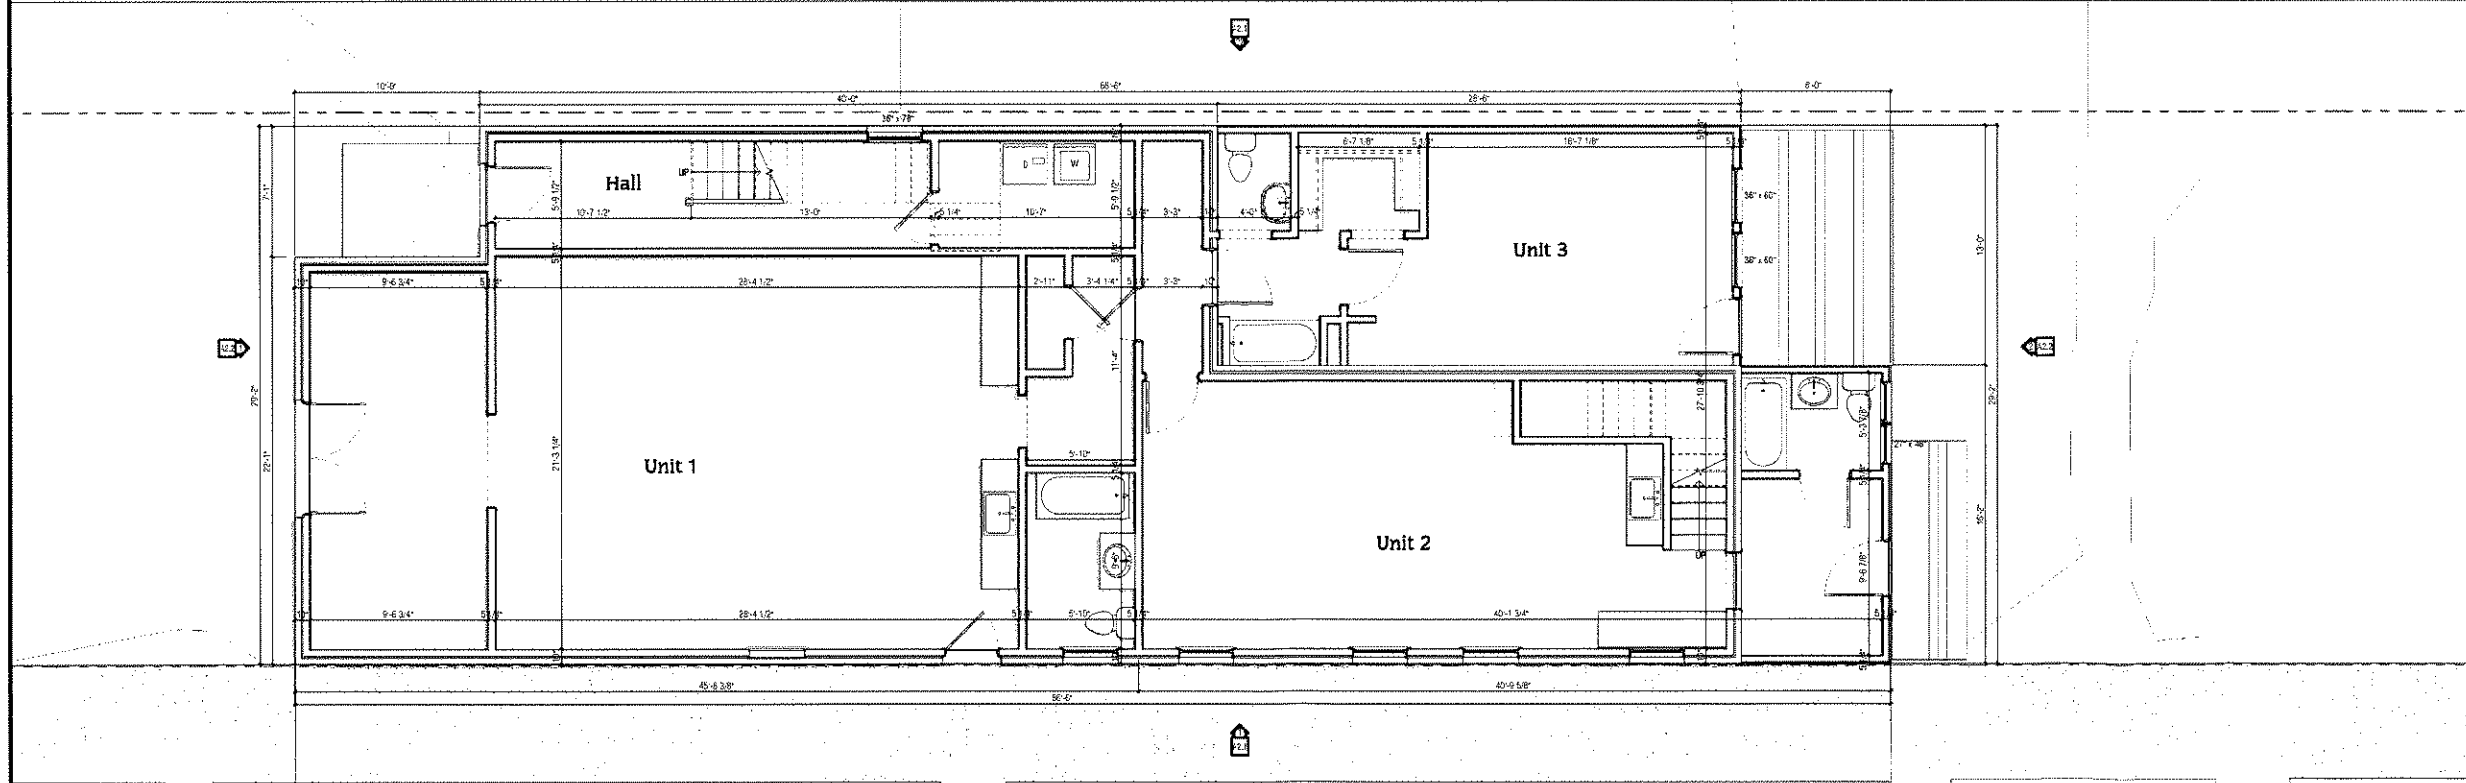

1st Floor Plan
1/4" = 1'-0"

Alex Wilson Development
0000 Sample Street Road
Louisville, Kentucky 40242
Phone 502-000-0000


Multi-Residential Rmodel For
1400 Hepburn Ave.
1400 Hepburn Ave.
Louisville KY 40204

ecDesign
ARCHITECTS & PLANNERS
502-465-5200
8401
Louisville, KY 40242


1st & 2nd Floor
Plans
2/21/2020
2020
EDC
© 2020 ec Design

A1.1

RECEIVED
FEB 24 2020
PLANNING &
DESIGN SERVICES

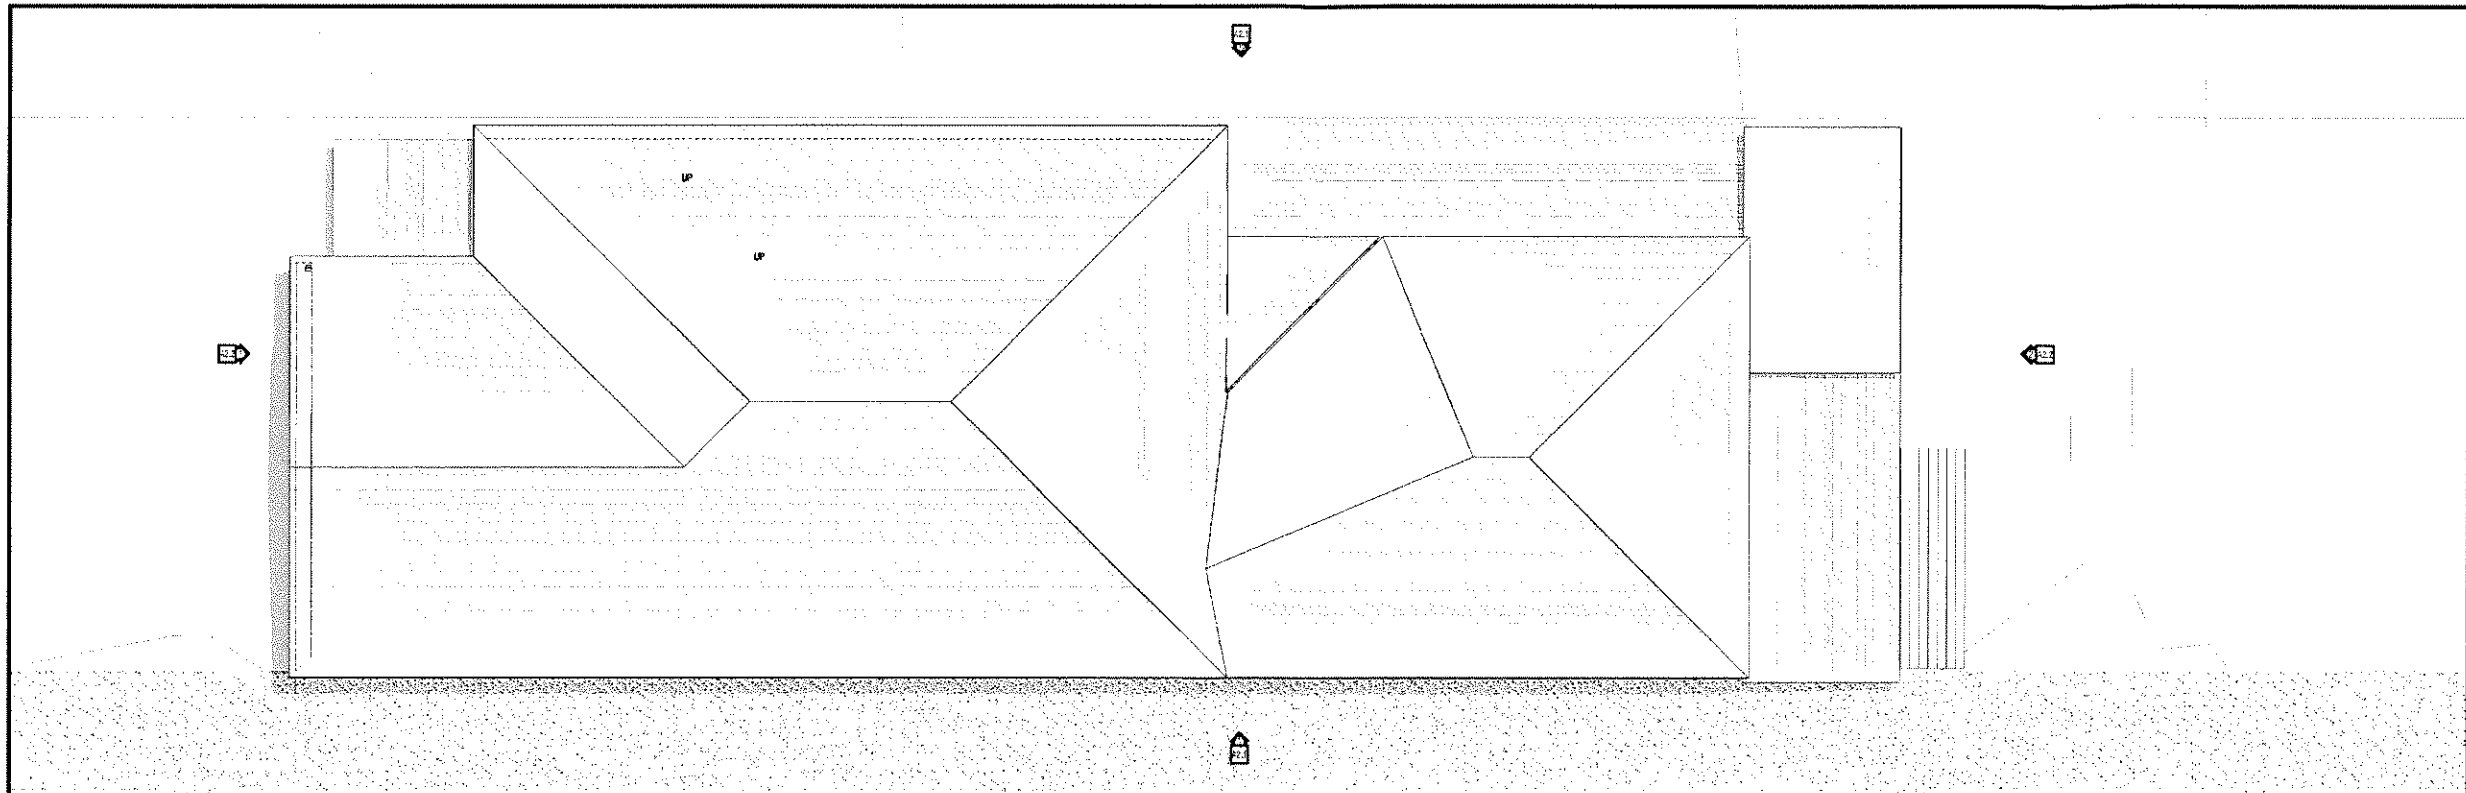

Roof Plan
1/4" = 1'-0"

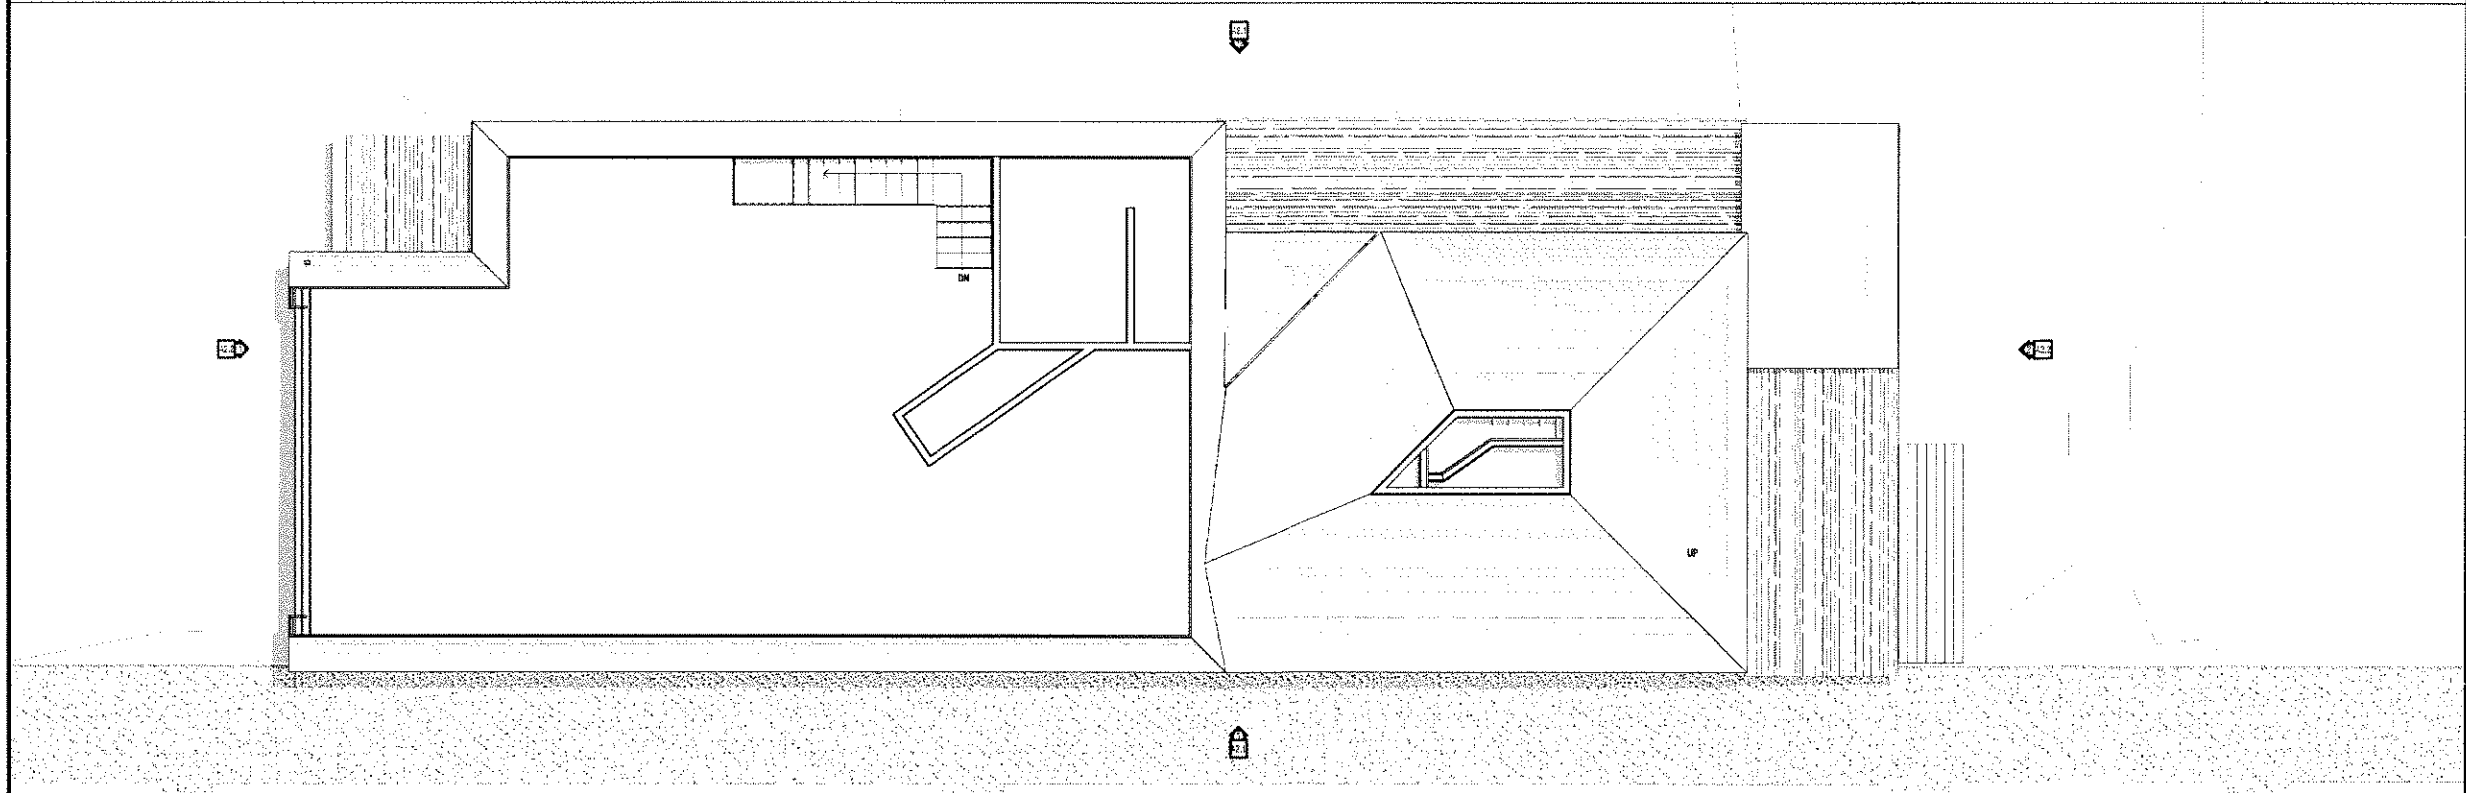


Loft Plan
1/4" = 1'-0"

<p>Alex Wilson Development 0000 Sample Street Road Louisville, Kentucky 40242 Phone 502-000-0000</p>	<p>Multi-Residential Rmodel For 1400 Heppburn Ave. 1400 Heppburn Ave. Louisville KY 40204</p>	<p>ECdesign ARCHITECTURE 8801 E. MARKET STREET LOUISVILLE, KY 40242 502-442-5200</p>	<p>Loft & Roof Plan 2/21/2020 03/13/19 R002 R001 © 2020 ec Design</p>	<p>Sheet A1.2</p>
---	--	---	---	------------------------------

RECEIVED
FEB 24 2020
PLANNING &
DESIGN SERVICES

19-7.0NE-0060

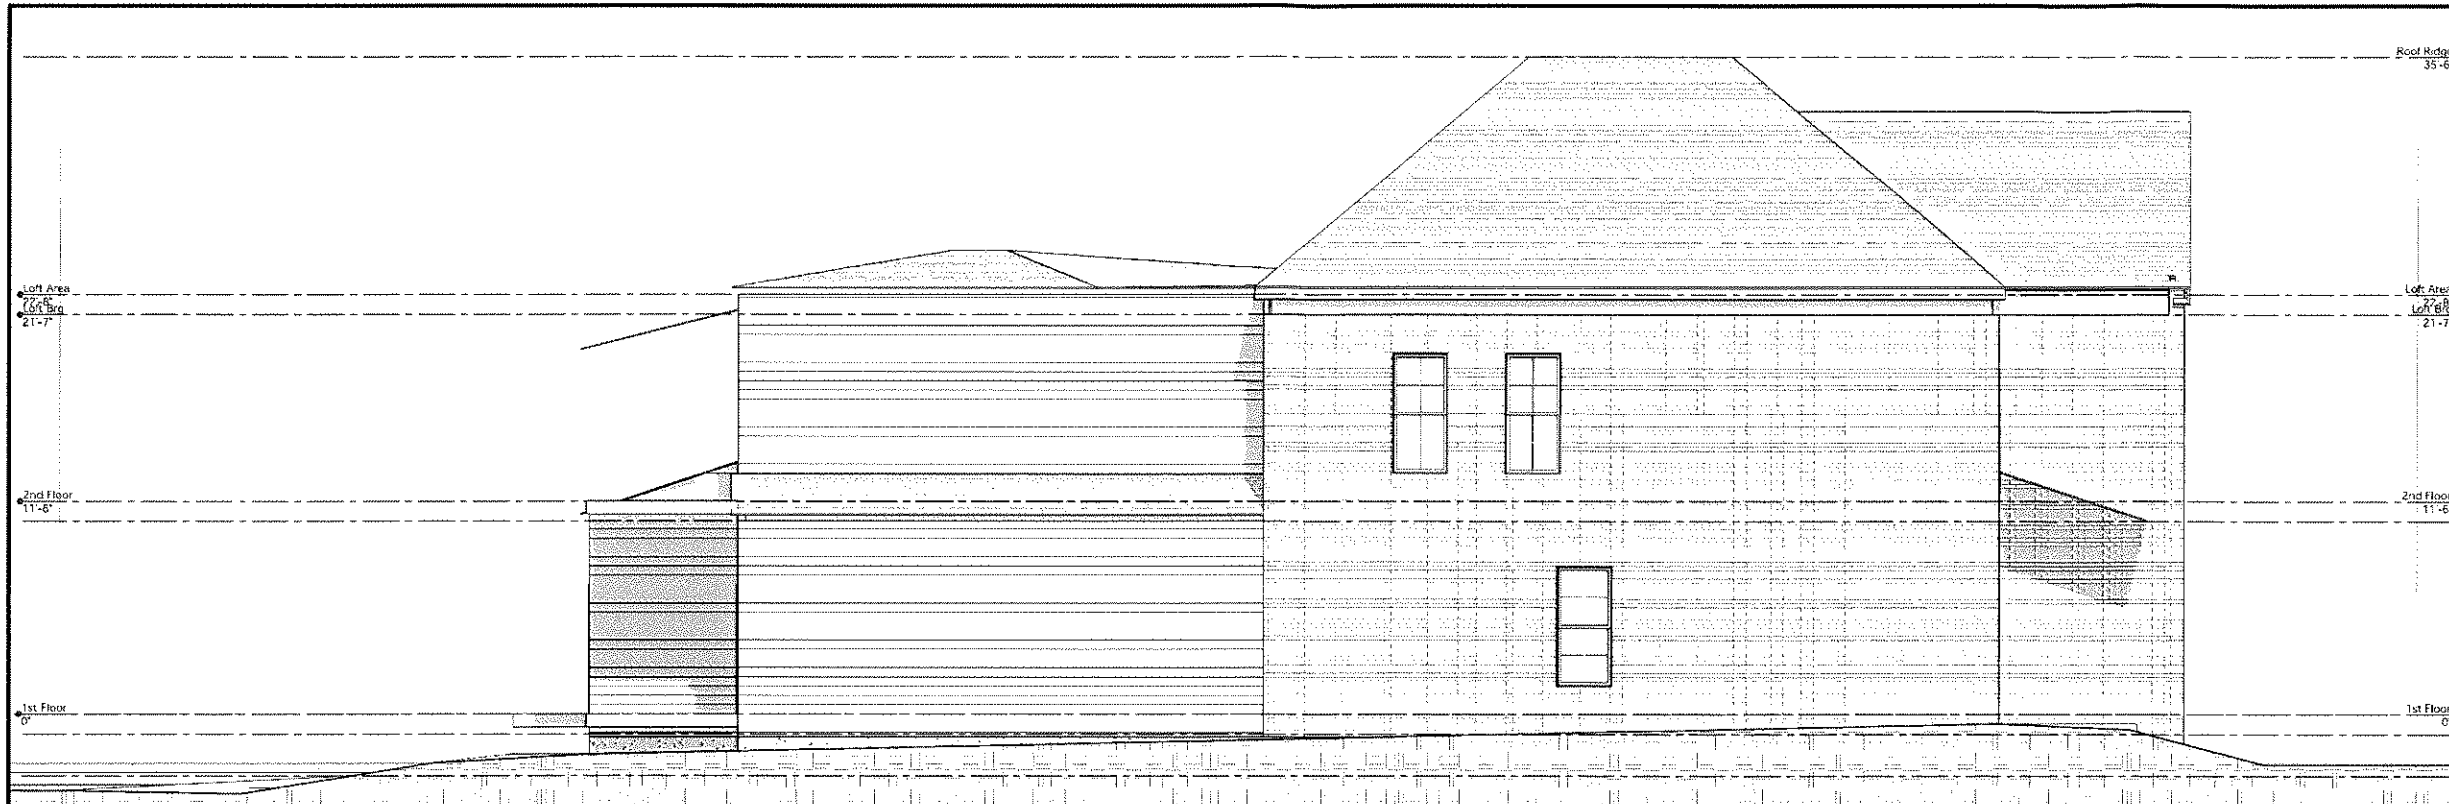

Rear Elevation
1/4" = 1'-0"



Front Front
1/4" = 1'-0"

Alex Wilson Development
0000 Sample Street Road
Louisville, Kentucky 40242
Phone 502-000-0000

Multi-Residential Remodel For
1400 Hepburn Ave.
1400 Hepburn Ave.
Louisville KY 40204

EC Design
8601 Riverchase Ct
Louisville, KY 40242

Front & Rear Elevations
2/21/2020
JWC
2020
EJC
© 2020 ec Design

A2.1

19-Zone-0060



Right Elevation
19-2019



Left Elevation
19-2019

Alex Wilson Development
0000 Sample Street Road
Louisville, Kentucky 40242
Phone: 502-000-0000

Multi-Residential Rmodel For
1400 Heppern Ave.
1400 Heppern Ave.
Louisville KY 40204

EC Design
ARCHITECTURE
8801 Heppern Ave. #200
Louisville, KY 40242

Left & Right
Elevations
2/21/2020
Jev
2020
EDC
© 2020 ec Design

A2.2

RECEIVED

FEB 24 2020

PLANNING &
DESIGN SERVICES

19-2019-0060