


RECEIVED
 OCT 02 2018
 PLANNING &
 DESIGN SERVICES

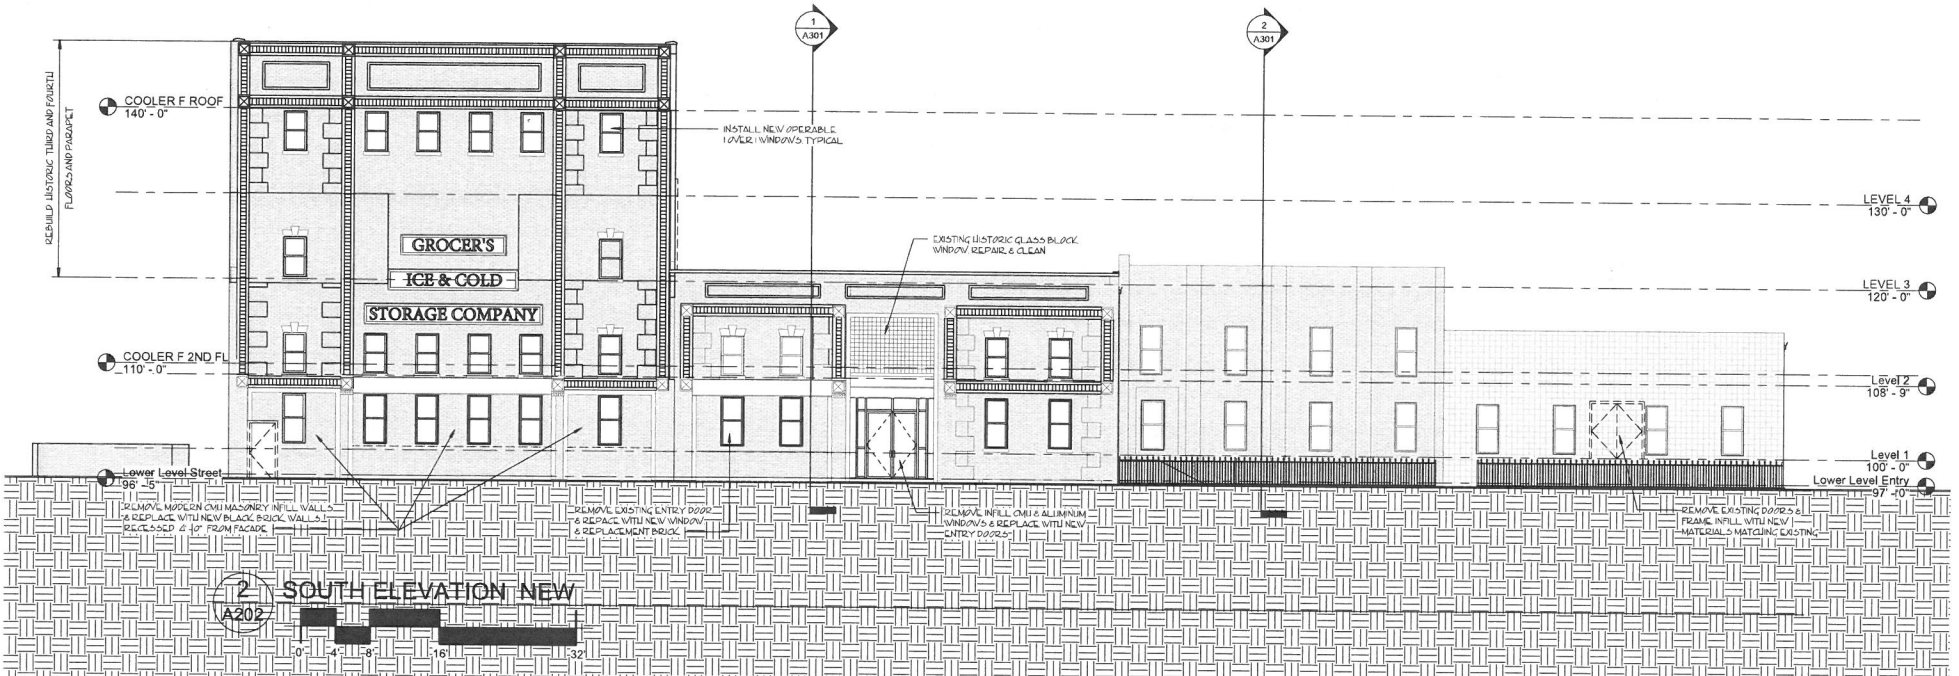

REVISIONS			
NO.	DESCRIPTION	DATE	BY

NOT FOR CONSTRUCTION

GROCCERS ICE
 MAIN ST
 DE DEVELOPMENT LLC

NORTH & SOUTH
 ELEVATIONS
 ARCHITECTURAL

595 S. 4TH STREET
 LOUISVILLE, KY. 40202
 V. 502.583.2666
 F. 502.583.2614
 www.josephandjoseph.com
 © 2018 C. Merrill Moore III Architect, Cassius M. Moore IV Architect

PRELIMINARY
 SHEET
A202
 SET

1800A1247