



LOCATION MAP
NO SCALE

YOUNG MENS CHRISTIAN ASSOCIATION OF
GREATER LOUISVILLE
DEED BOOK 9738, PAGE 634

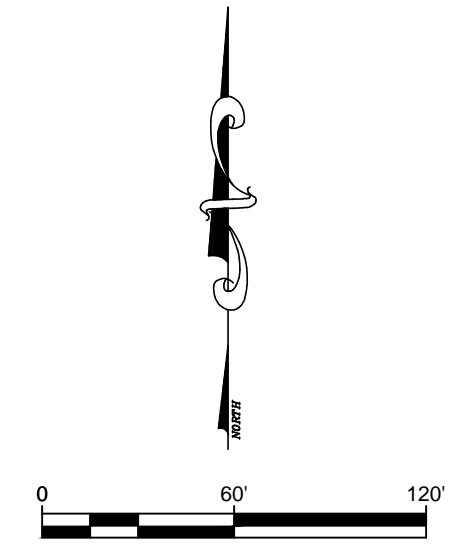

SCALE 1" = 60'
NORTH AND ALL BEARINGS SHOWN HEREON ARE
BASED ON GRID NORTH OF THE KENTUCKY STATE
PLANE COORDINATE SYSTEM, NORTH ZONE (NAD 83).

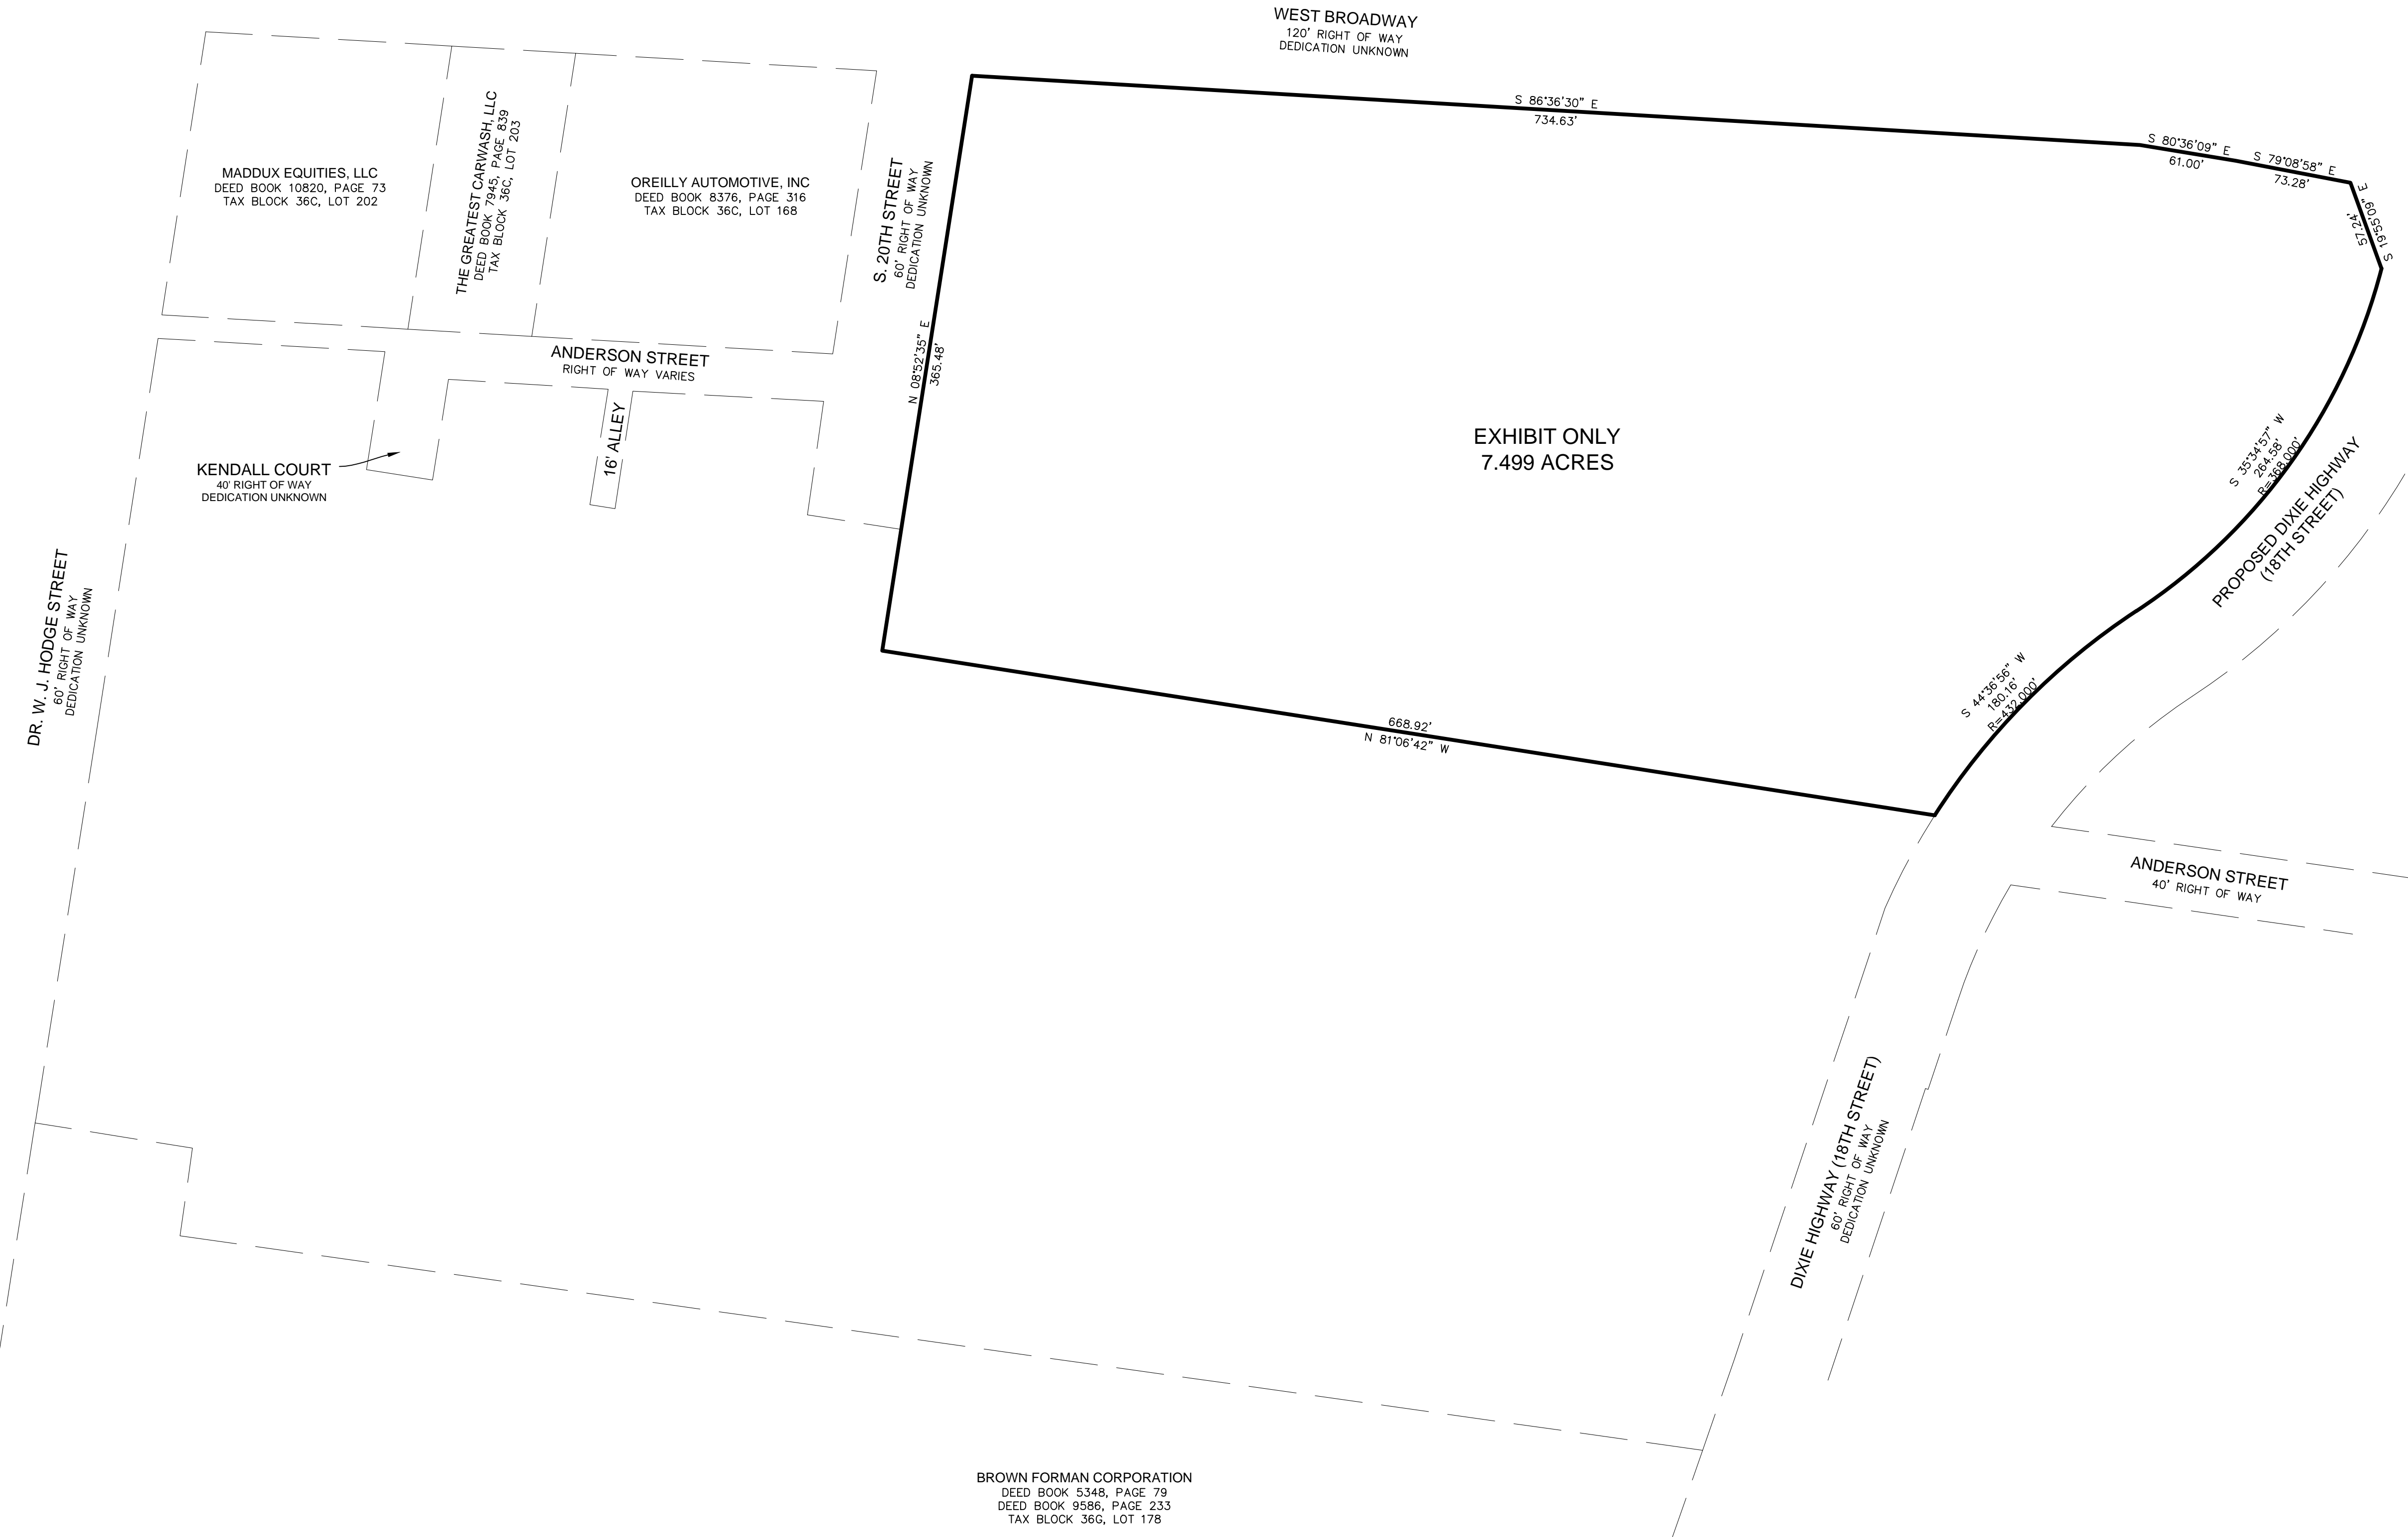

NOTES: THIS EXHIBIT IS INTENDED FOR
(TIF) TAX INCREMENT FINANCING
PURPOSES ONLY.

THIS DOES NOT REPRESENT A BOUNDARY
SURVEY AND IS NOT INTENDED FOR LAND
TRANSFER.

THE PROPOSED RIGHT OF WAY FOR DIXIE
HIGHWAY IS BASED ON AN UNRECORDED
RECORD PLAT BY BTM ENGINEERING AND
DATED FEBRUARY, 2017

| NO. | REVISION | DATE |
|-----|----------|------|
| | | |
| | | |
| | | |
| | | |

CLIENT:
PASSPORT HEALTH PLAN

TIF EXHIBIT
PASSPORT HEALTH & WELLNESS CAMPUS
TAX BLOCK 36C, LOTS 94, 85, 94, 155, 156, 157, 170, 177,
1800, 1824, 1912, 2014, & 2028 WEST BROADWAY
LOUISVILLE, KENTUCKY 40203

| | |
|---------|----------|
| JOB NO. | 3029 |
| SCALE: | 1"=60' |
| DATE: | 07/18/17 |

DRAWING NO:
1
SHEET 1 OF 1