

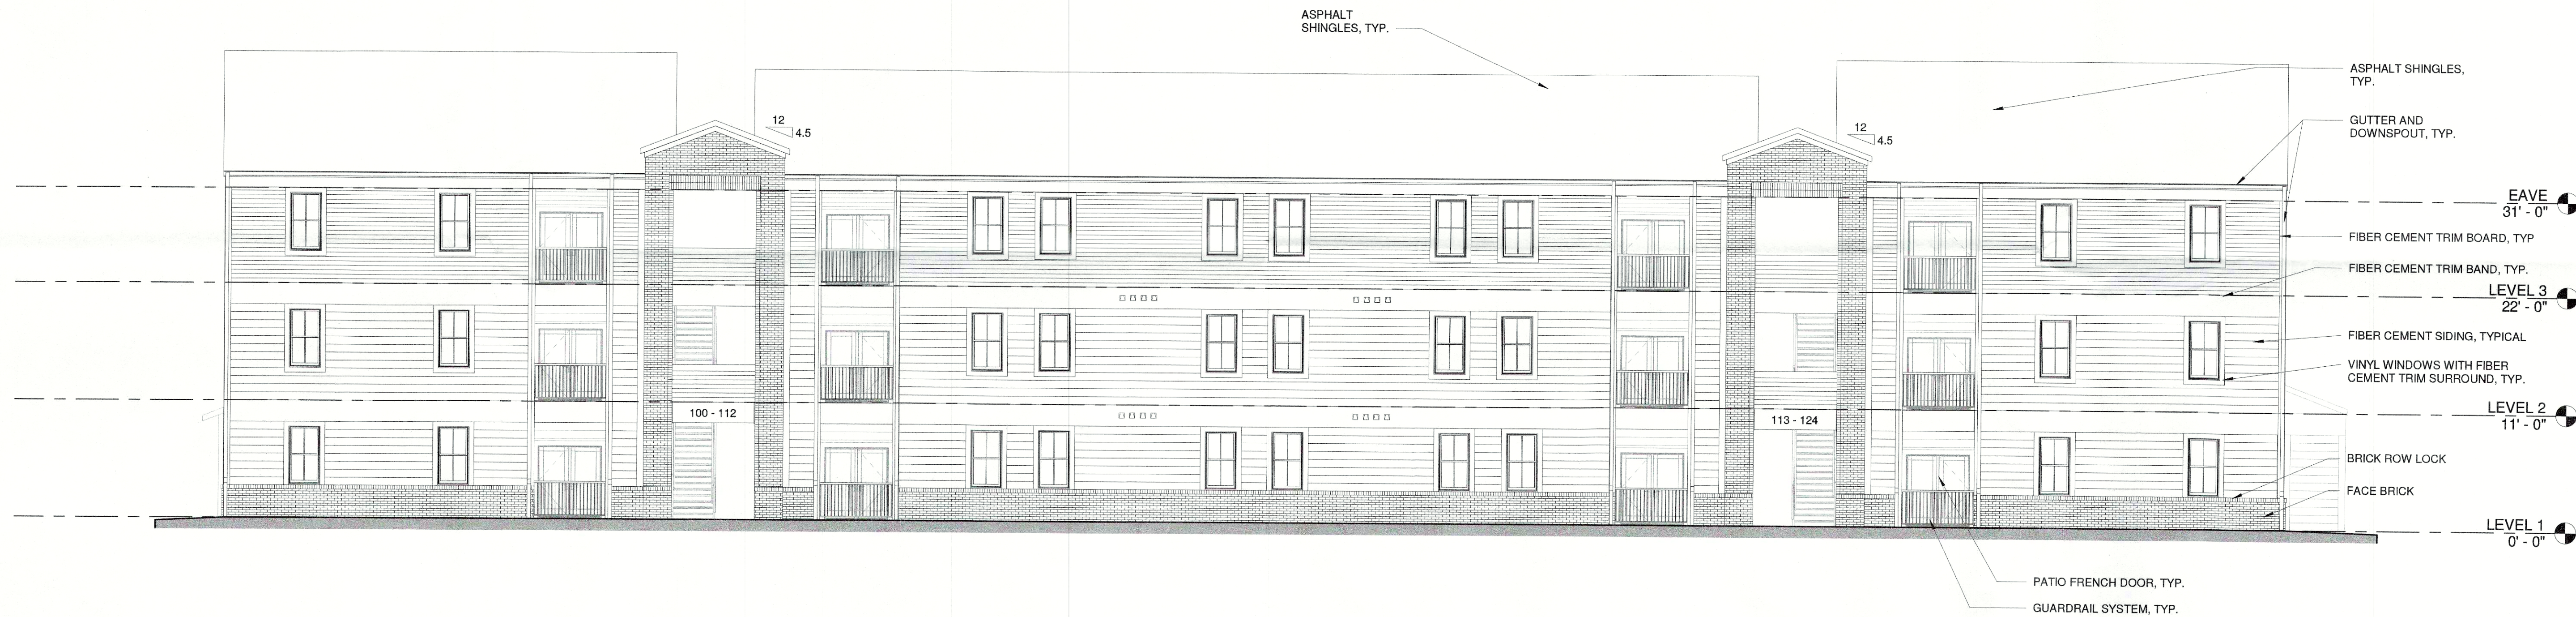


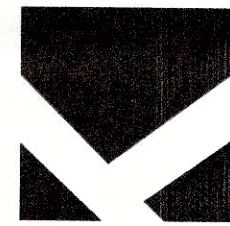

FRONT ELEVATION BUILDING "B"

1
1/8" = 1'-0"
A400

REAR ELEVATION - OPPOSITE HAND

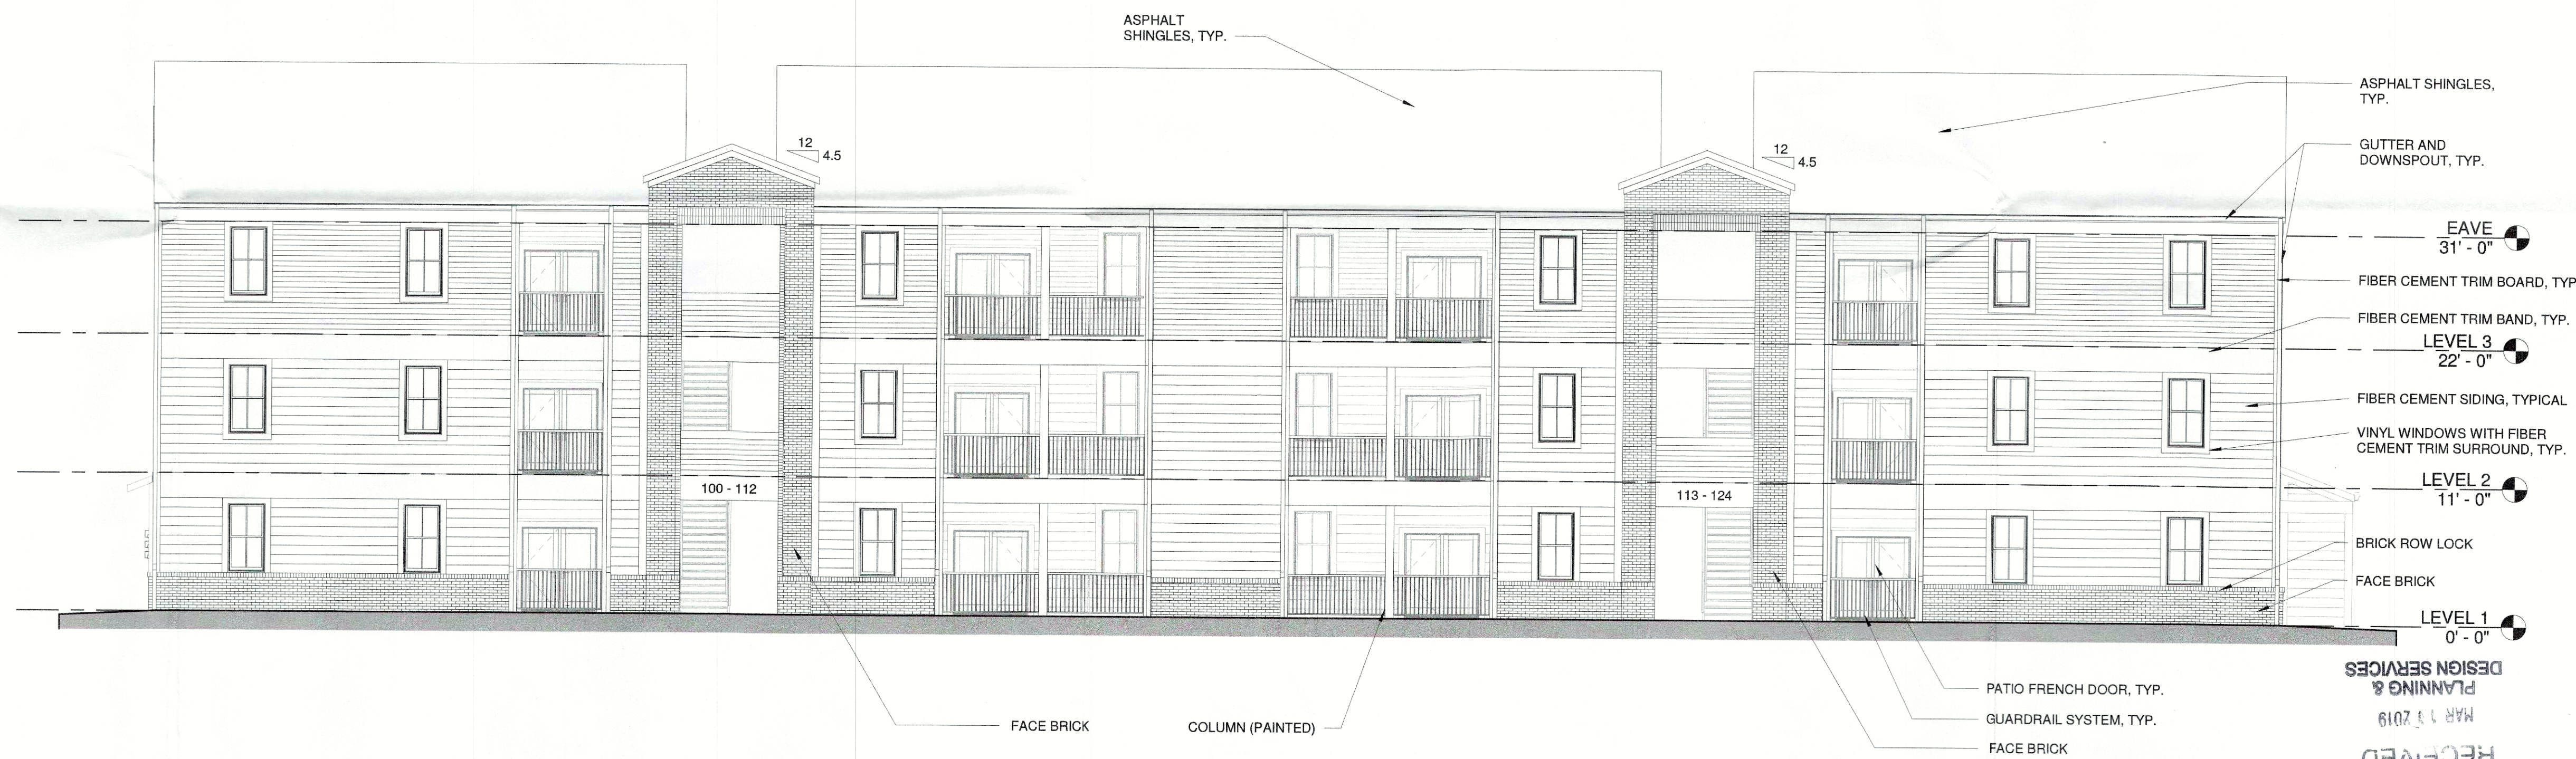

FRONT ELEVATION BUILDING A

2
1/8" = 1'-0"
A400

REAR ELEVATION - OPPOSITE HAND