


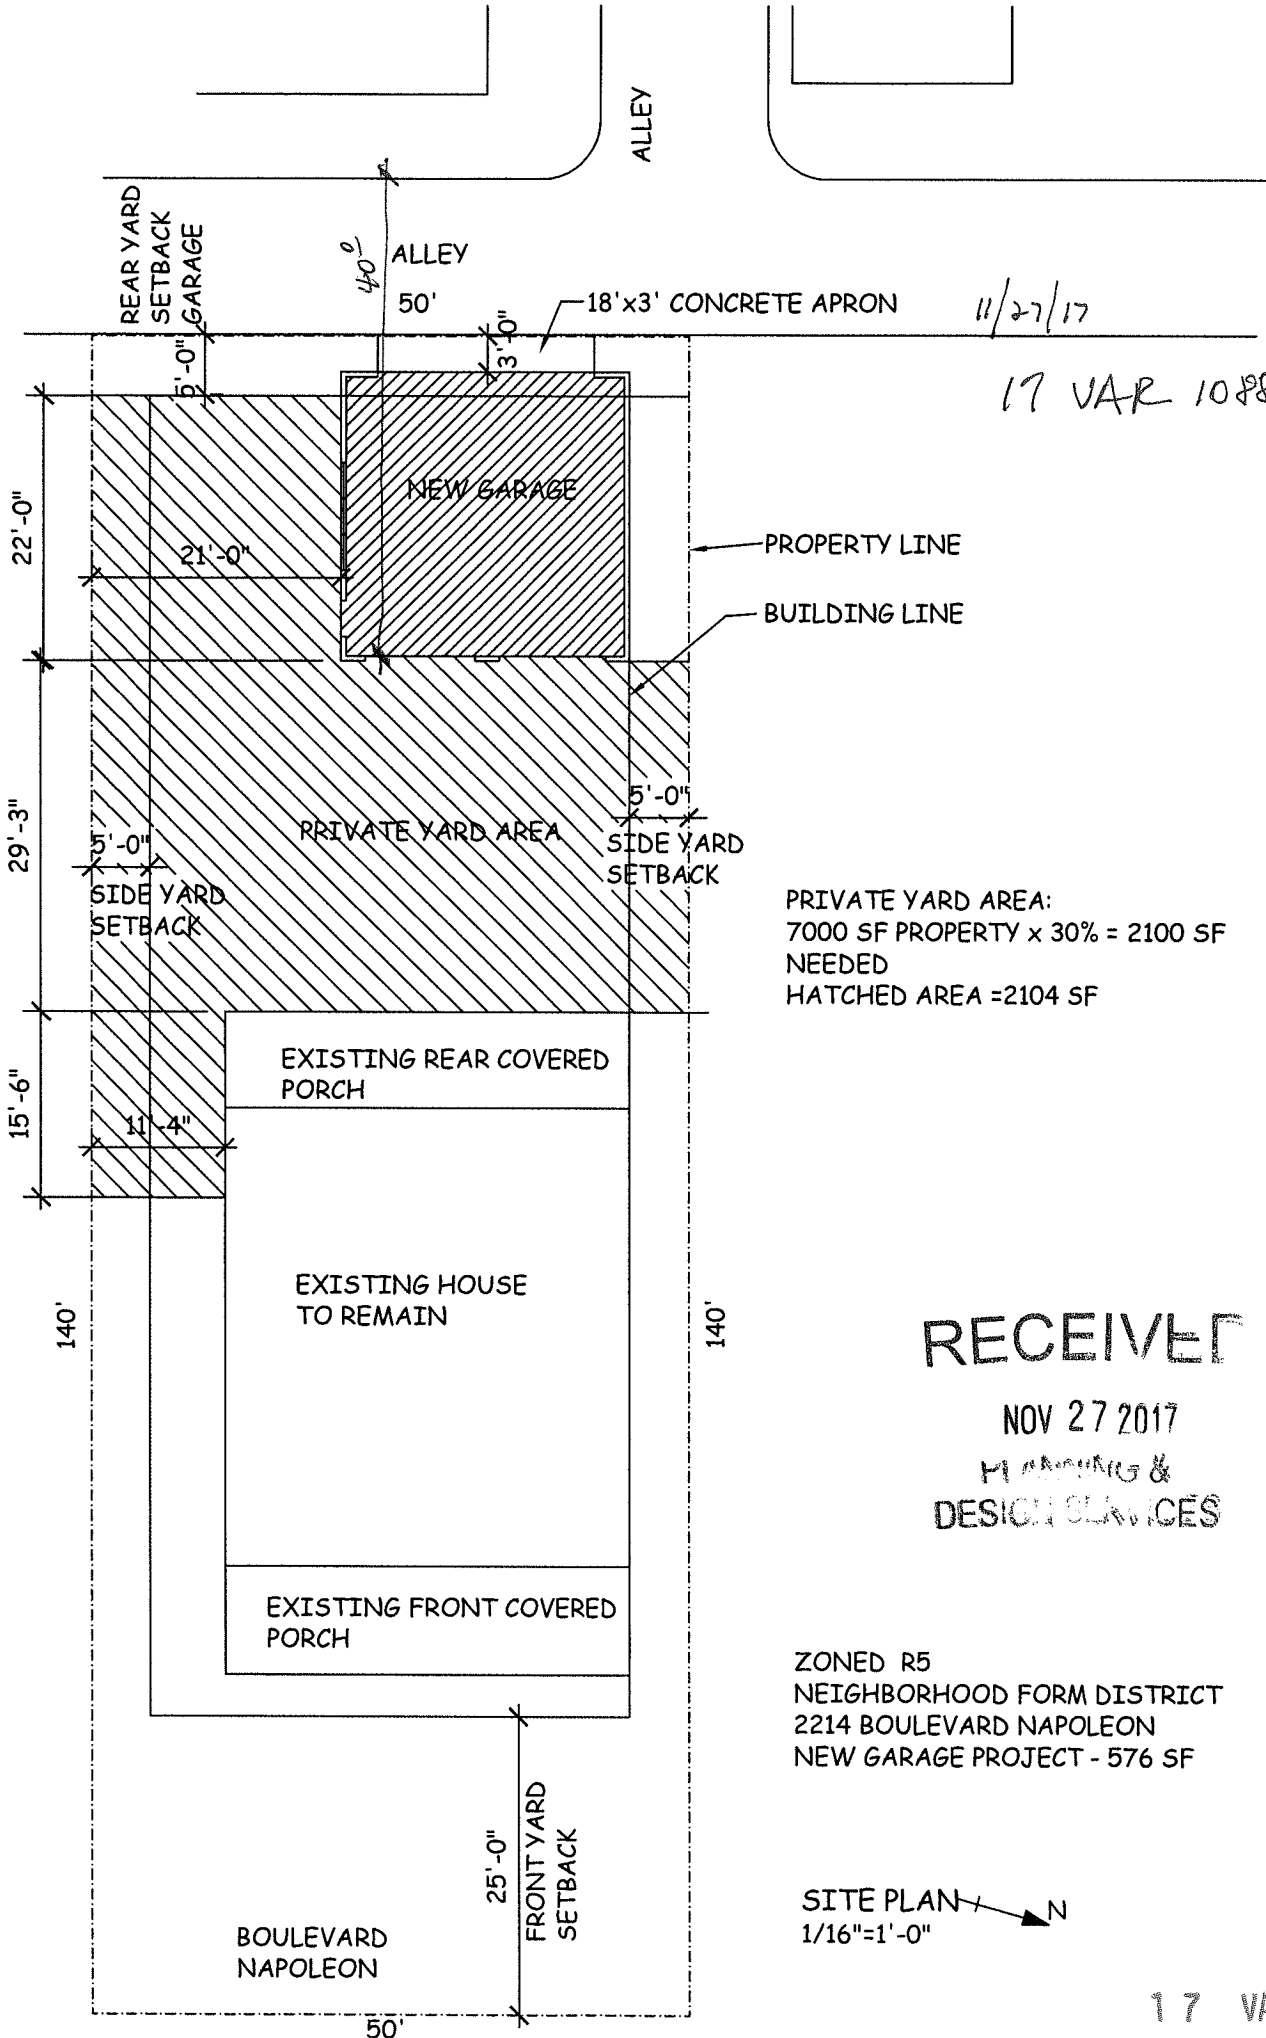

PRIVATE YARD AREA:
 7000 SF PROPERTY x 30% = 2100 SF
 NEEDED
 HATCHED AREA = 2104 SF

RECEIVED

NOV 27 2017

PLANNING &
 DESIGN SERVICES

ZONED R5
 NEIGHBORHOOD FORM DISTRICT
 2214 BOULEVARD NAPOLEON
 NEW GARAGE PROJECT - 576 SF

SITE PLAN 
 1/16"=1'-0"

17 VARIANCE 1088